

ALL CHAINAGES ARE MEASURED ALONG THE CENTER LINE OF FERMOR AVENUE

CONSTRUCTION NOTES

- 1) CURB REPLACEMENT AS DIRECTED BY THE CONTRACT ADMINISTRATOR
- 2) ALL STREET RADIUS CURB UNDER 15M RADIUS SHALL BE REPLACED AS MODIFIED OR AS DIRECTED BY THE CONTRACT ADMINISTRATOR
- 3) PAVEMENT REPAIRS SHOWN ARE ONLY A REPRESENTATIVE SAMPLE OF THE TENDERED QUANTITIES
- 4) ASPHALT TIE-INS ON APPROACHES TO BE DETERMINED IN THE FIELD BY THE CONTRACT ADMINISTRATOR
- 5) ALL BULLNOSES TO HAVE SLOPED FACE.

WARNING

IF POWER EQUIPMENT OR EXPLOSIVES ARE TO BE USED FOR EXCAVATION ON THIS PROJECT THE CONTRACTOR MUST:

- 1) OBTAIN CLEARANCE FROM THE GAS UTILITY PRIOR TO EXCAVATION.
- 2) TAKE PRECAUTION TO AVOID DAMAGE TO GAS UTILITY INSTALLATIONS.

SEE PROVINCIAL REGULATION 210/72 FOR DETAILS

TENDER NO. 99-2004

150 mm WM	WATERMAIN	150 mm WM	HYDRO	150 mm WM	WATERMAIN
⊕	HYDRANT VALVE	⊕	MTS	+	HYDRANT VALVE
⊙	CURB STOP	⊙	GAS	X	SEWER
⊕	RAILWAY SIGNAL	⊕	CONCRETE	300 mm LDS	GUTTER
⊕	CULVERT	⊕	LIMIT OF ASPHALT	⊕	PROFILE
⊕	MANHOLE	⊕	ASPHALT	⊕	MEDIAN GUTTER
⊕	CATCH BASIN	⊕	ELEVATIONS	[31.000]	DITCH PROFILE
⊕	CURB INLET	⊕	PROPERTY LINE	⊕	DITCH FLOW
⊕	WOOD POLES	⊕	SURVEY BAR	⊕	SIGN SINGLE POST
⊕	LAMP STANDARD	⊕	GEODETIC BENCH MARK	⊕	TRAFFIC SIGNAL POLE
⊕	LEGEND - PLAN	⊕	RAMP CURB	⊕	PROPOSED

LOCATION APPROVED UNDERGROUND STRUCTURES

DATE: _____

NOTE:
LOCATION OF UNDERGROUND STRUCTURES AS SHOWN ARE BASED ON THE BEST INFORMATION AVAILABLE. BUT NO GUARANTEE IS GIVEN THAT ALL EXISTING UTILITIES ARE SHOWN OR THAT THE GIVEN LOCATIONS ARE EXACT. CONFIRMATION OF EXISTENCE AND EXACT LOCATION OF ALL SERVICES MUST BE OBTAINED FROM THE INDIVIDUAL UTILITIES BEFORE PROCEEDING WITH CONSTRUCTION.


B.M. ELEV. GBM 55-031 232.397m

NO.	REVISIONS	DATE	BY

ENGINEERING DIVISION
TECHNOLOGY SERVICES BRANCH
106 - 1155 PACIFIC AVE

DESIGNED BY B.K.
DRAWN BY M.R.J.
DATE 2004/03/18

CHECKED BY A.J.P. / B.K.
APPROVED BY _____

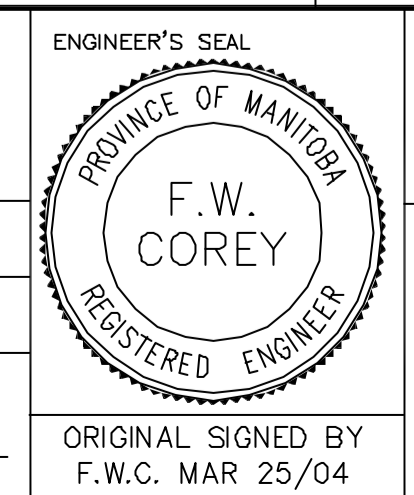

THE CITY OF WINNIPEG
PUBLIC WORKS DEPARTMENT

FERMOR AVENUE
FROM LAGIMODIERE BLVD. TO ARCHIBALD STREET
ASPHALT RESURFACING AND ASSOCIATED WORKS
FROM STA. 11+50 TO STA. 13+00

CITY DRAWING NUMBER SE-04-14
SHEET 8 OF 24

8

METRIC
WHOLE NUMBERS INDICATE MILLIMETRES
DECIMALIZED NUMBERS INDICATE METRES