


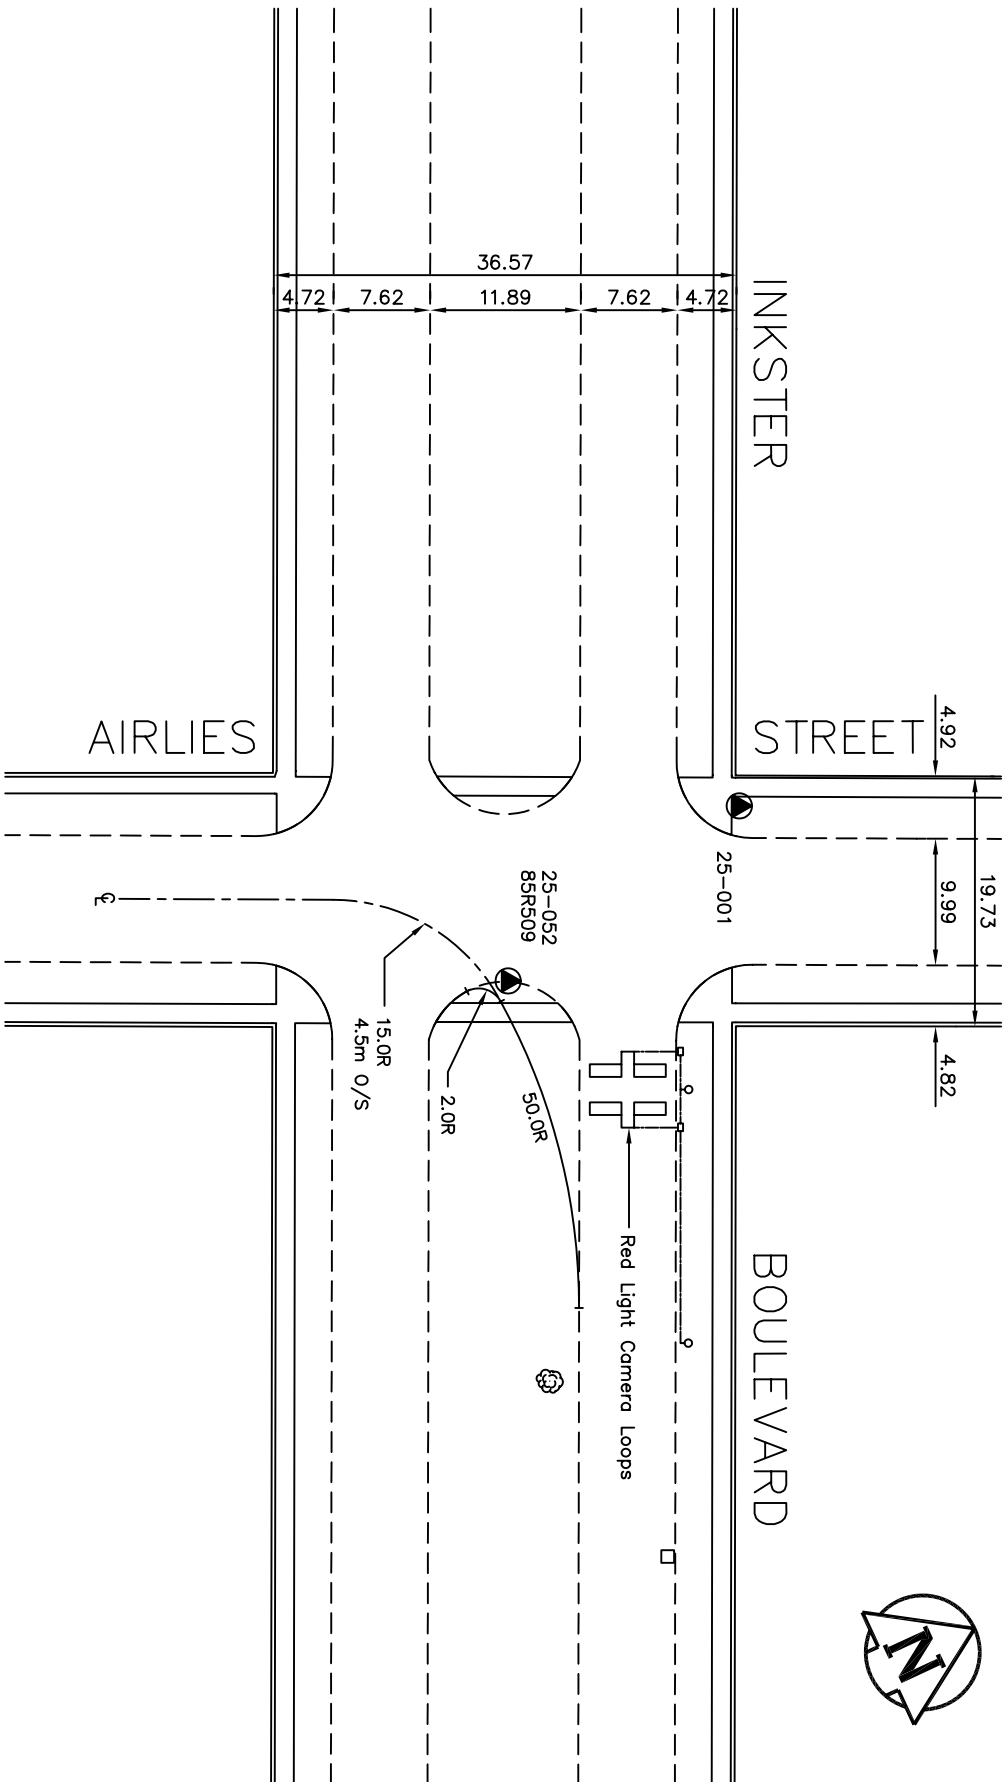

THE CITY OF WINNIPEG  
 PUBLIC WORKS DEPARTMENT  
 ENGINEERING DIVISION  
 TECHNOLOGY SERVICES BRANCH  
 106 - 1155 PACIFIC AVE

INKSTER BOULEVARD AT  
 AIRLIES STREET  
 RADIUS MODIFICATION

TENDER NO. 99-2004



DATE:

25-12-03

DRAWING NO.

02

DRAWN BY:

AP

SCALE:

N.T.S