


NOTE: CONTRACTOR TO DETACH WASTE RECEPTACLES AND BENCHES AND LEAVE ON SITE FOR PICK UP BY CITY. PROVIDE 5 WORKING DAYS NOTICE OF AVAILABLE DATE FOR PICK UP.

CITY TO REMOVE ALL LIGHT STANDARDS SCHEDULED FOR REMOVAL, AND PICK UP DETACHED WASTE RECEPTACLES AND BENCHES AT THIS TIME.

CONTRACTOR TO REMOVE LIGHT BASES AFTER PICK UP AND REPAIR IN ACCORDANCE WITH THE SPECIFICATIONS.

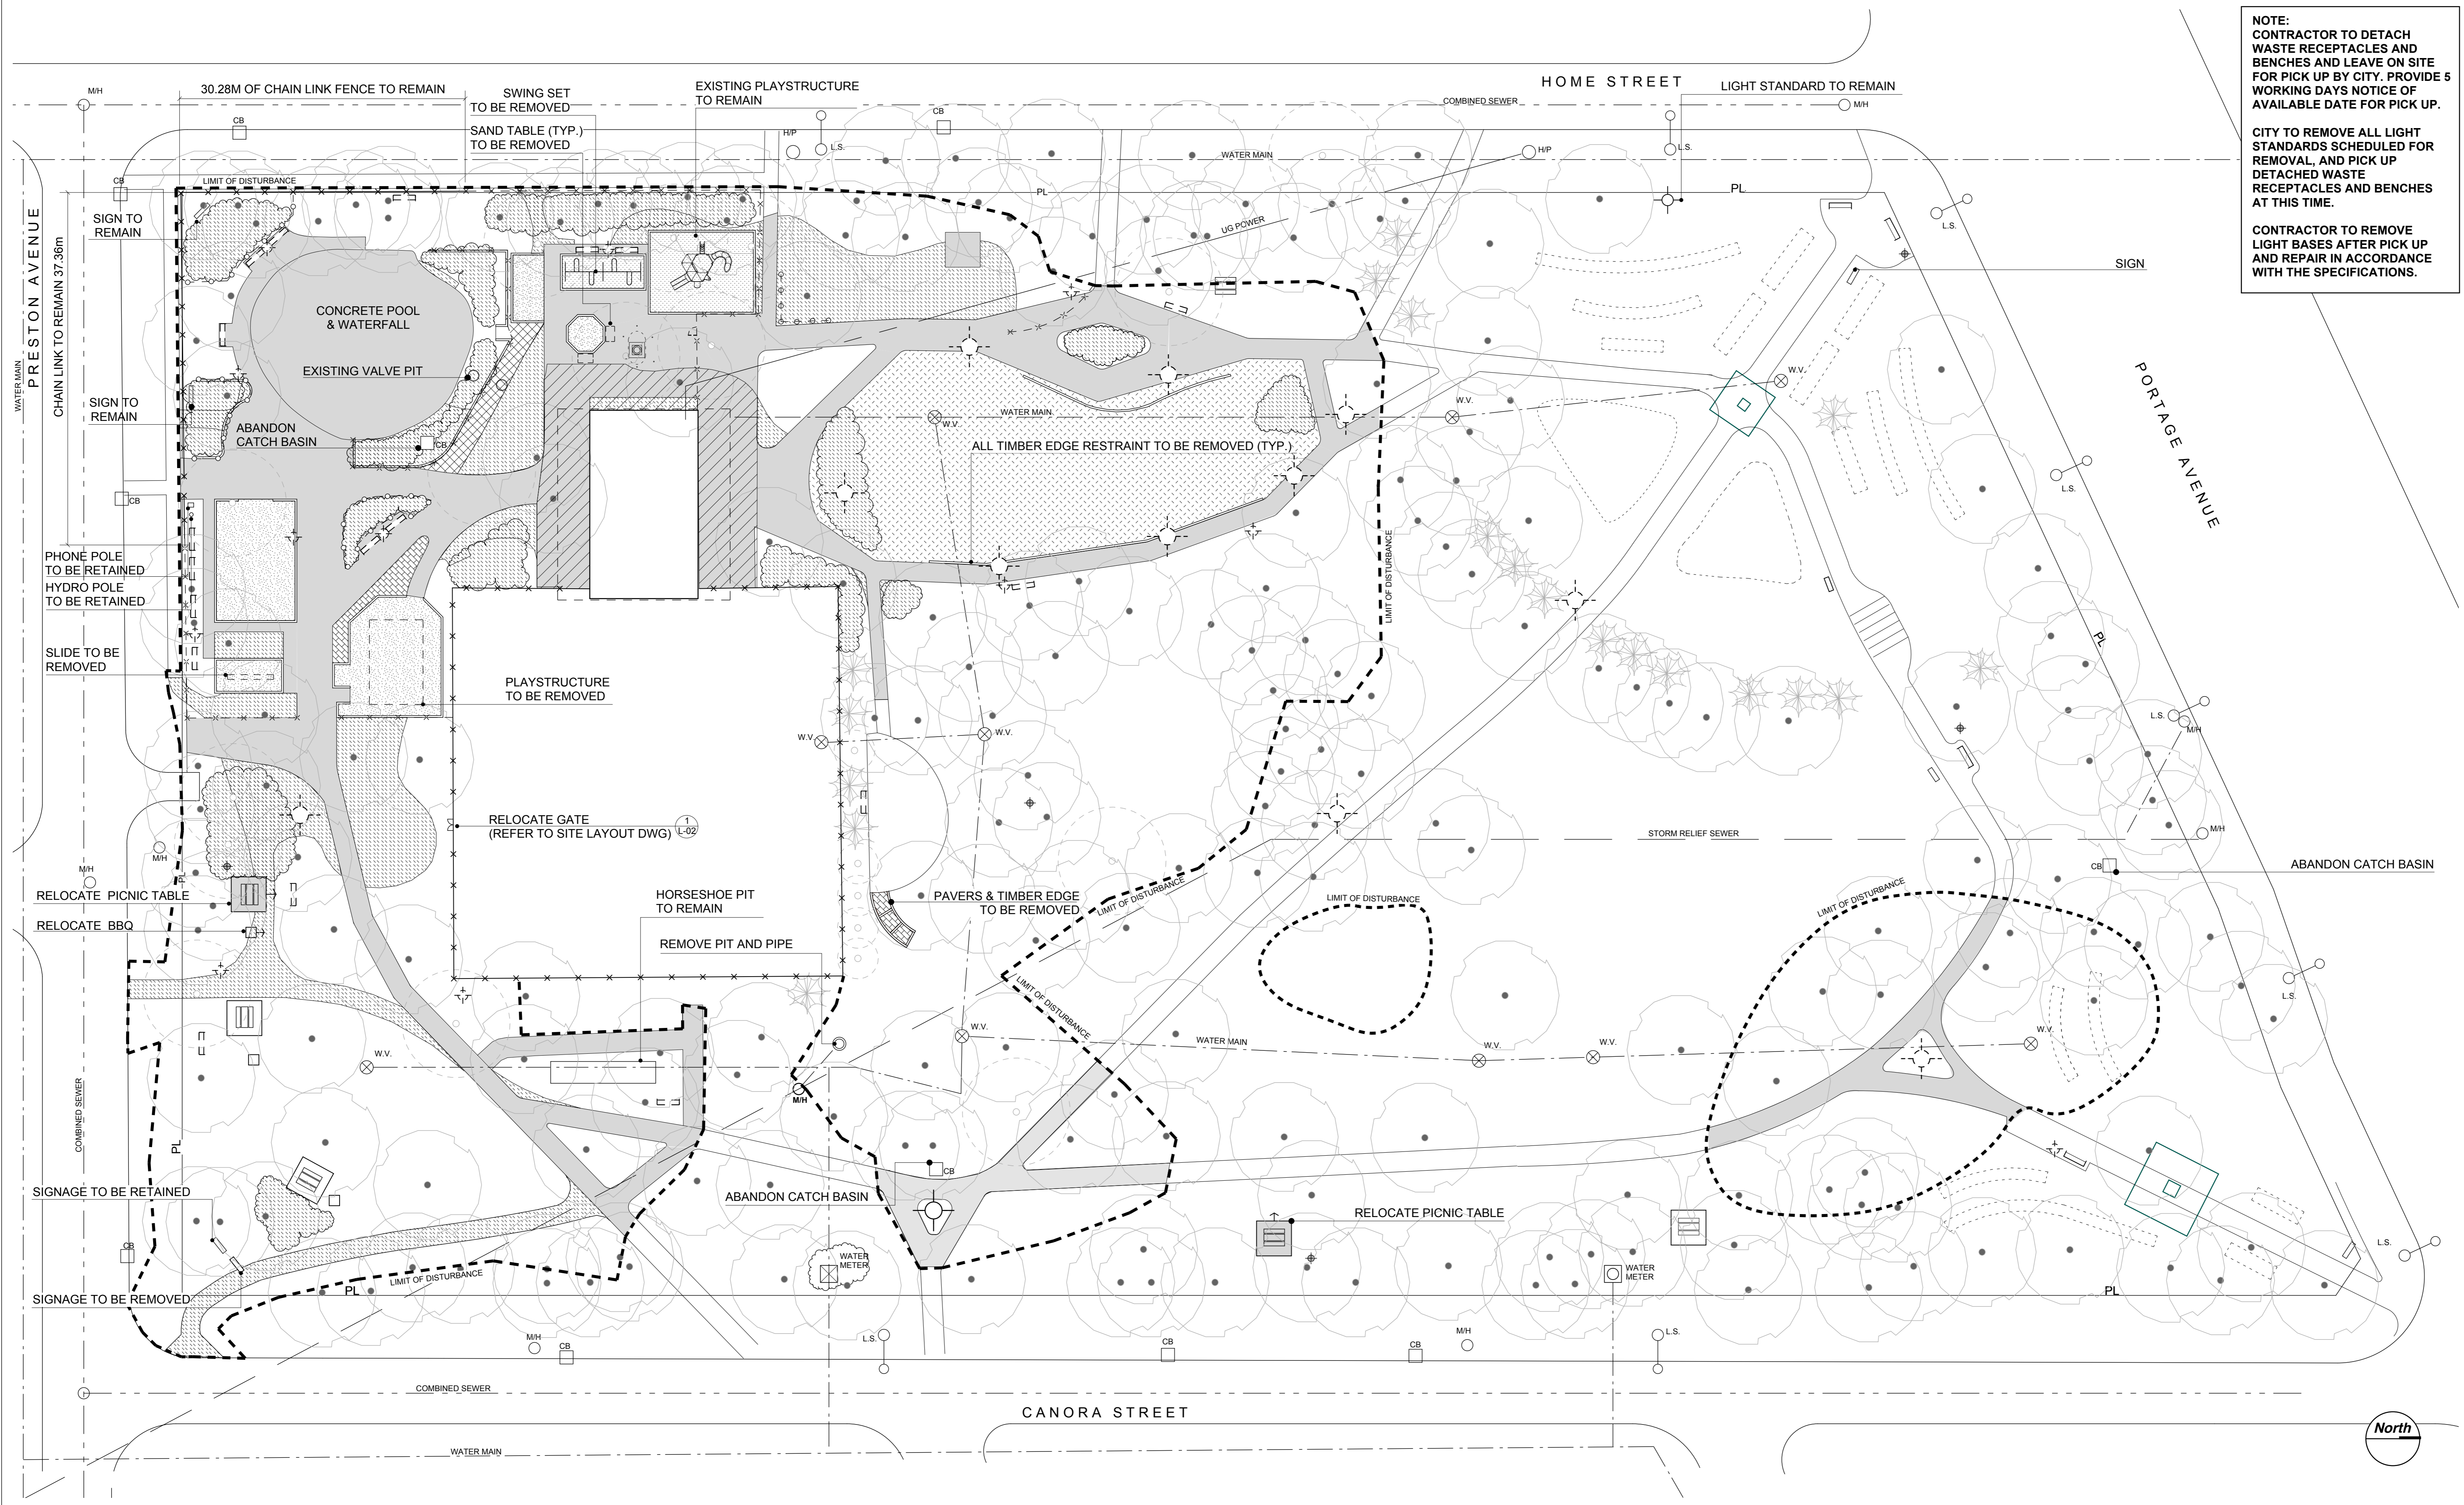

SURVEY SOURCE: SHEPHERD & STEVENS 04168315

7	ISSUED FOR TENDER	FEB 2006
6	PRE-TENDER REVIEW	JAN 13/06
5	PRE-TENDER REVIEW	DEC 21/05
4	ISSUED FOR TENDER	SEP 15/05
3	MATERIALS SUBMISSION	AUG 20/05
2	95% CD SUBMISSION	JULY 14/05
1	90% CD SUBMISSION	OCT 21/04
No.	Revision	Date




THIS DRAWING MUST NOT BE SCALED.  
 THE CONTRACTOR SHALL VERIFY ALL DIMENSIONS, DATUMS AND LEVELS PRIOR TO COMMENCEMENT OF WORK. ALL ERRORS AND OMISSIONS TO BE REPORTED IMMEDIATELY TO THE CONTRACT ADMINISTRATOR.  
 VARIATIONS & MODIFICATIONS TO WORK SHOWN ON THESE DRAWINGS SHALL NOT BE CARRIED OUT WITHOUT WRITTEN PERMISSION FROM THE CONTRACT ADMINISTRATOR.  
 THIS DRAWING IS THE EXCLUSIVE PROPERTY OF THE CONTRACT ADMINISTRATOR AND CAN BE REPRODUCED ONLY WITH THE PERMISSION OF THE CONTRACT ADMINISTRATOR. IN ANY CASE, THE REPRODUCTION MUST BEAR THEIR NAME AS CONTRACT ADMINISTRATOR.

VIMY RIDGE MEMORIAL PARK PLAYGROUND AREA

Project Title

DEMOLITION PLAN

Drawing Title

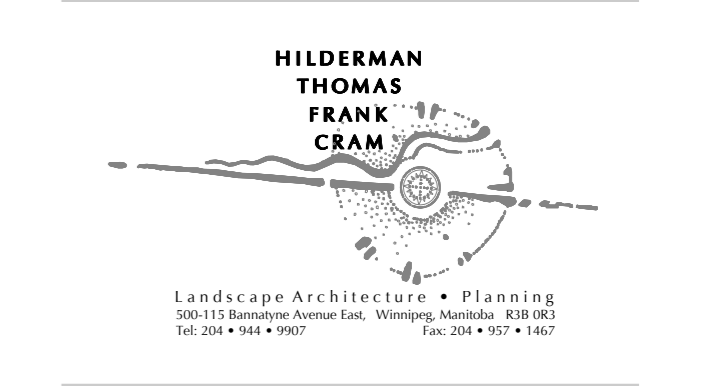

Drawn	TG/MB	Approved	HC
Scale	1:300	Date	3/3/06
Job	04 032	Drawing	L-01

SCHEDULE OF DEMOLITION

RETAIN IN EXISTING LOCATION

- ASPHALT PAVING
- PICNIC TABLE
- BENCH
- BBQ
- LIGHT STANDARD
- 1.2M CHAIN LINK FENCING
- TRASH RECEPTACLE
- L.S. STREET LIGHT STANDARD
- EXISTING VALVE PIT
- EXISTING DECIDUOUS TREES
- EXISTING CONIFEROUS TREES
- REMOVAL OF TREE BY OTHERS

REMOVE & DISPOSE

- TIMBER EDGE RESTRAINT - REMOVE ALL ON SITE
- ASPHALT / CONCRETE PAVING
- TURFSTONE - REMOVE ALL ON SITE
- CONCRETE PAVERS - REMOVE ALL ON SITE
- CRUSHED GRAVEL
- PLANT MATERIAL
- CHAIN LINK FENCING
- POST & CHAIN FENCING - REMOVE ALL ON SITE
- LIGHT STANDARD BASES AND PILES - POLES BY OTHERS
- BENCH - DETACH FOR PICK UP BY OTHERS. REMOVE BASE AFTER PICK UP.
- TRASH RECEPTACLE - DETACH FOR PICK UP BY OTHERS. REMOVE BASE AFTER PICK UP.
- SAND
- PEA GRAVEL
- EXISTING SHRUBS

RELOCATE WITHIN LIMIT OF WORK

- PICNIC TABLE C/W CRUSHED LIMESTONE PAD
- BBQ C/W CRUSHED LIMESTONE PAD