



GENERAL NOTES:

1. Play structure components to be installed by supplier.
2. Contractor is responsible for co-ordinating installation and supplier.
3. Contractor is responsible for ensuring that components are installed as per CSA and manufacturer's instructions.

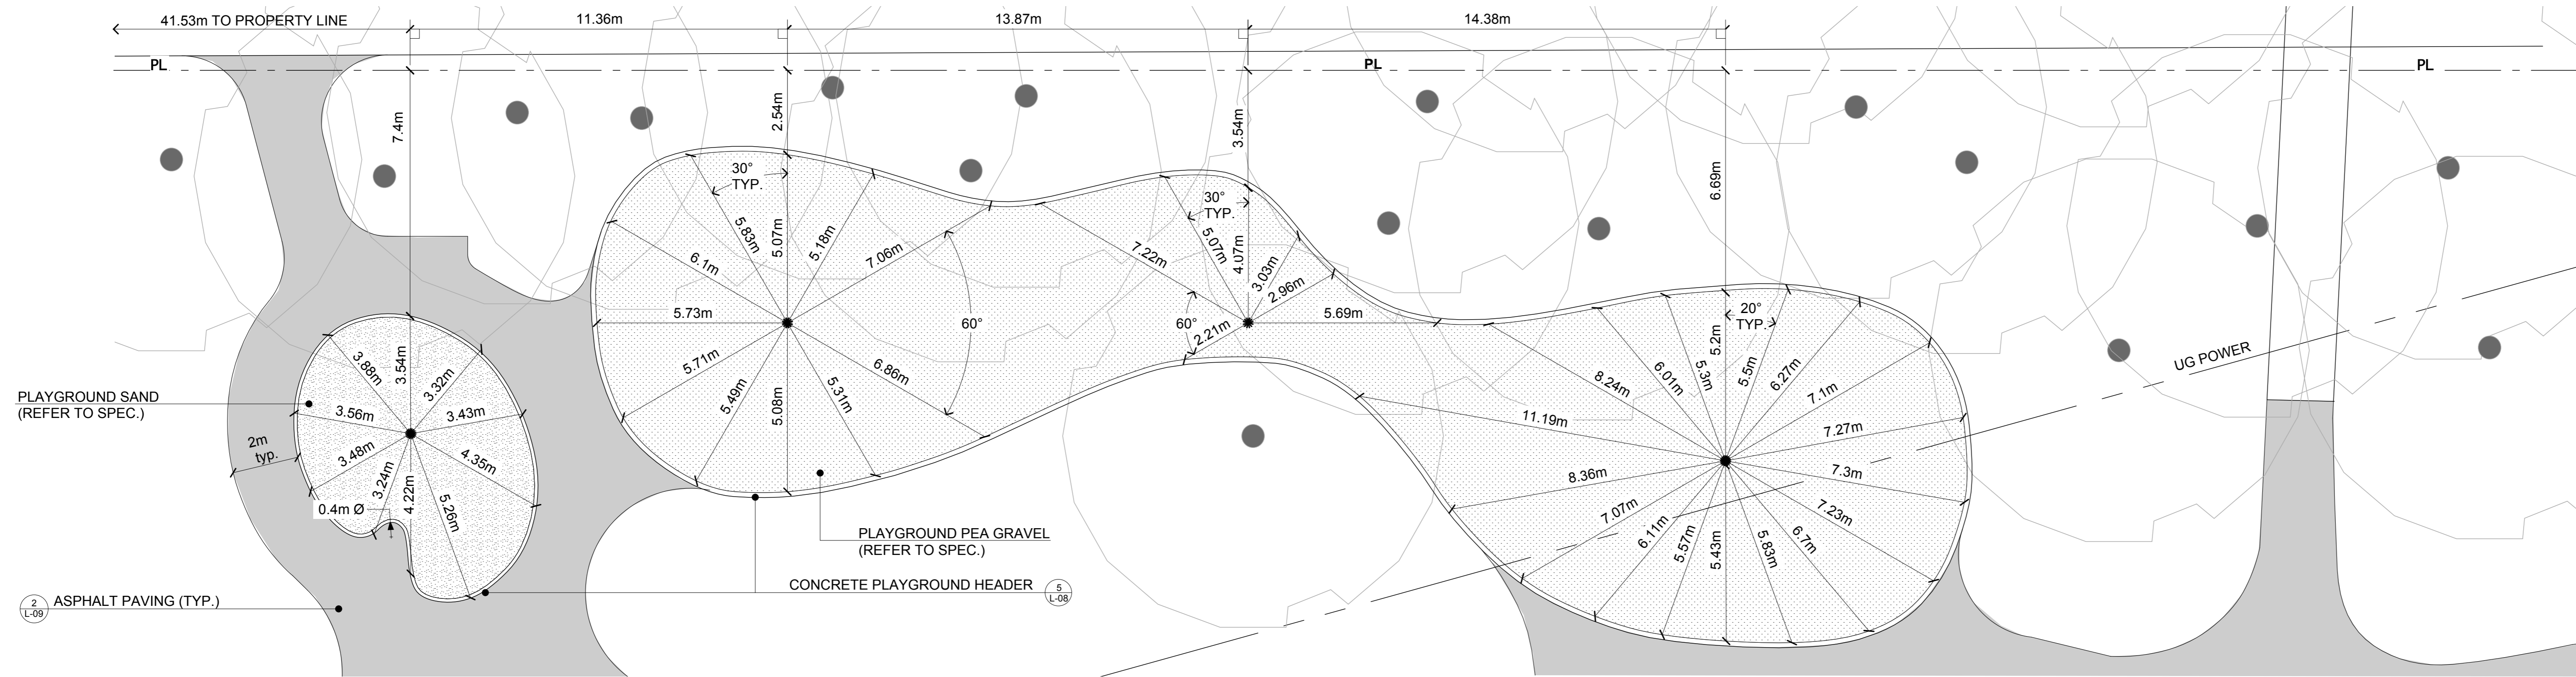

1 JUNIOR PLAY AREA PLAN
SCALE: 1:100

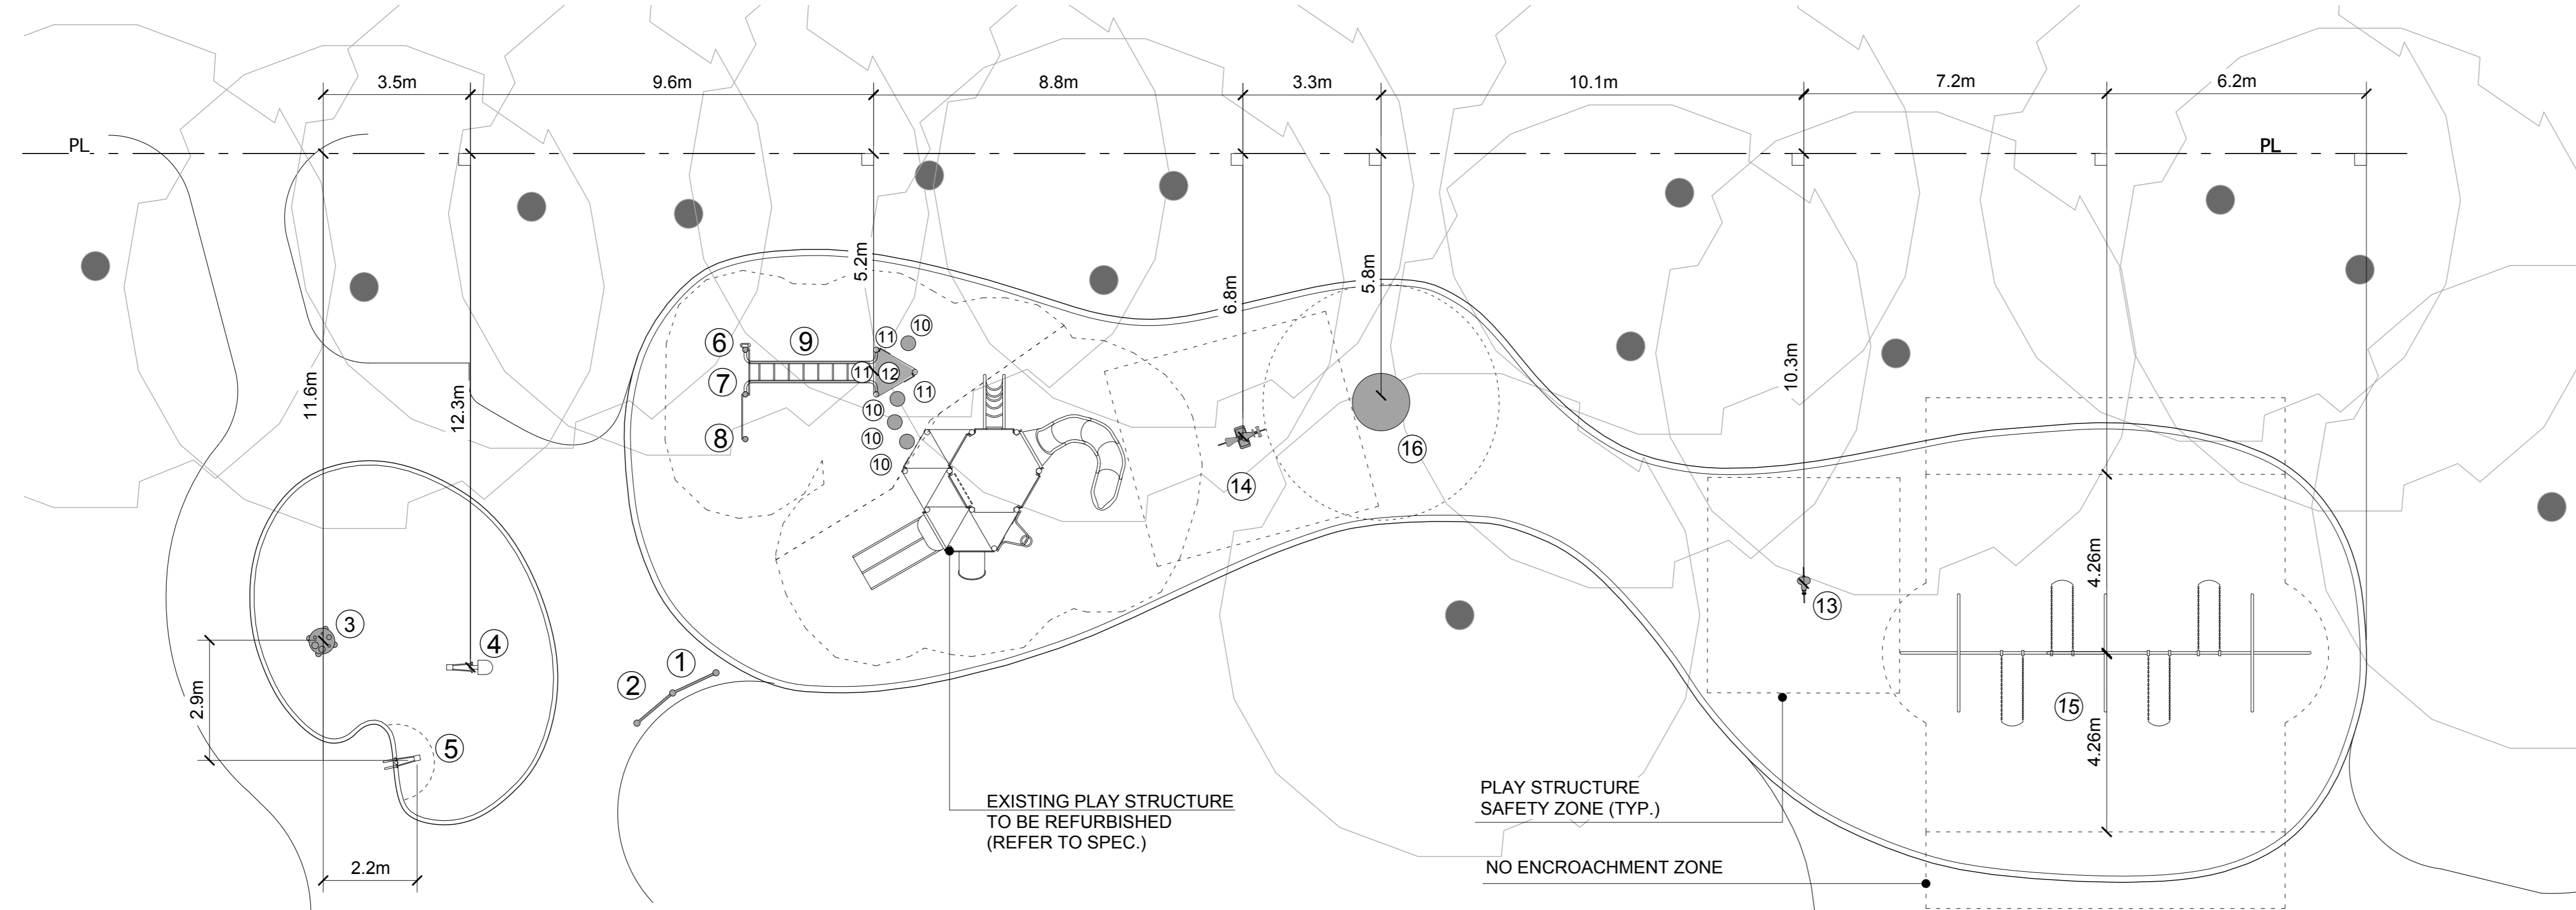

2 PLAY EQUIPMENT LAYOUT PLAN
SCALE: 1:100

JUNIOR PLAY COMPONENT LIST

NO.	NAME	MANUFACTURER	MODEL NO.
①	NAVIGATOR REACH PANEL	LANDSCAPE STRUCTURES	127438A
②	CHIMES REACH PANEL	LANDSCAPE STRUCTURES	135731A
③	TURTLE SAND TABLE	LANDSCAPE STRUCTURE	116568A
④	SUPERSCOOP	LANDSCAPE STRUCTURES	123831A
⑤	ACCESSIBLE SUPERSCOOP	LANDSCAPE STRUCTURES	123832B
⑥	HANDHOLD LEG LIFT	LANDSCAPE STRUCTURES	120902
⑦	END VERTICAL LADDER	LANDSCAPE STRUCTURES	111273
⑧	TURNING BAR	LANDSCAPE STRUCTURES	111357
⑨	OVERHEAD PARALLEL BARS	LANDSCAPE STRUCTURES	119430
⑩	8" POD CLIMBER (4)	LANDSCAPE STRUCTURES	120710
⑪	PERMANENT HANDHOLD PANEL (3)	LANDSCAPE STRUCTURES	127953
⑫	TRI-DECK	LANDSCAPE STRUCTURES	111231A
⑬	T-REX TUFFRIDER	LANDSCAPE STRUCTURES	100124A
⑭	2-SEAT FIRE ENGINE TUFFRIDER	LANDSCAPE STRUCTURES	126378A
⑮	4-SEAT 8" TRIPPOD SWINGS	SPORTSPRAY	581-440
⑯	TURTLE BOULDER	ROCKCRAFT DESIGNS	TURTLE

MANUFACTURER: LANDSCAPE STRUCTURES, SPORTSPRAY
 SUPPLIER: PLAYGROUNDS-R-US
 CONTACT: JODI MARR
 250 TRANSPORT ROAD
 WINNIPEG, MB
 204-832-7000 (PH)
 800-889-4305 (TOLL FREE)
 204-632-7421 (FAX)

MANUFACTURER: ROCKCRAFT DESIGNS
 SUPPLIER: CROZIER AGENCIES
 CONTACT: PATRIZIA PAGE
 8-1865 SARGENT AVENUE
 WINNIPEG, MB
 204-774-6004 (PH)
 800-665-3821 (TOLL FREE)
 204-774-6099 (FAX)

SURVEY SOURCE: SHEPHERD & STEVENS 04/168/315

No.	Revision	Date
7	ISSUED FOR TENDER	FEB 20/05
6	PRE-TENDER REVIEW	JAN 13/05
5	PRE-TENDER REVIEW	DEC 21/05
4	ISSUED FOR TENDER	SEP 15/05
3	MATERIALS & METHOD SUBMISSION	AUG 20/05
2	95% CD SUBMISSION	JULY 14/05
1	90% CD SUBMISSION	OCT 21/04




THIS DRAWING MUST NOT BE SCALED.
 THE CONTRACTOR SHALL VERIFY ALL DIMENSIONS, DATUMS AND LEVELS PRIOR TO COMMENCEMENT OF WORK. ALL ERRORS AND OMISSIONS TO BE REPORTED IMMEDIATELY TO THE CONTRACT ADMINISTRATOR.
 VARIATIONS & MODIFICATIONS TO WORK SHOWN ON THESE DRAWINGS SHALL NOT BE CARRIED OUT WITHOUT WRITTEN PERMISSION FROM THE CONTRACT ADMINISTRATOR.
 THIS DRAWING IS THE EXCLUSIVE PROPERTY OF THE CONTRACT ADMINISTRATOR AND CAN BE REPRODUCED ONLY WITH THE PERMISSION OF THE CONTRACT ADMINISTRATOR. IN ANY CASE THE REPRODUCTION MUST BEAR THEIR NAME AS CONTRACT ADMINISTRATOR.

VIMY RIDGE MEMORIAL PARK
PLAYGROUND AREA

Project Title

JUNIOR PLAY AREA
LAYOUT

Drawing Title

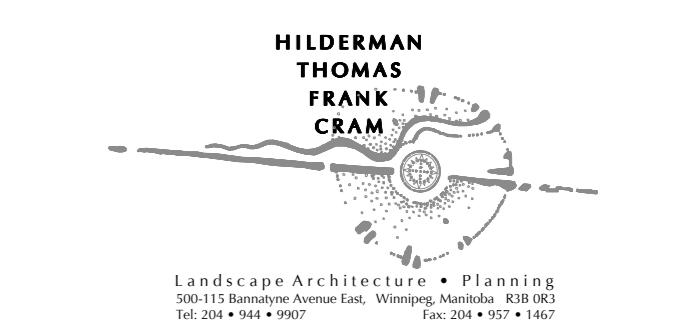

Drawn	TG/MB	Approved	HC
Scale	1:100	Date	3/3/06
Job	04 032	Drawing	L-05