


NOTES-

1. ALL DIMENSIONS ARE IN METERS.
2. CONTRACTOR TO ESTABLISH REFERENCE LINE FIRST.
3. CONTRACTOR TO REPORT C.A. ANY DISCREPANCIES IN THE DIMENSIONS ON SITE.

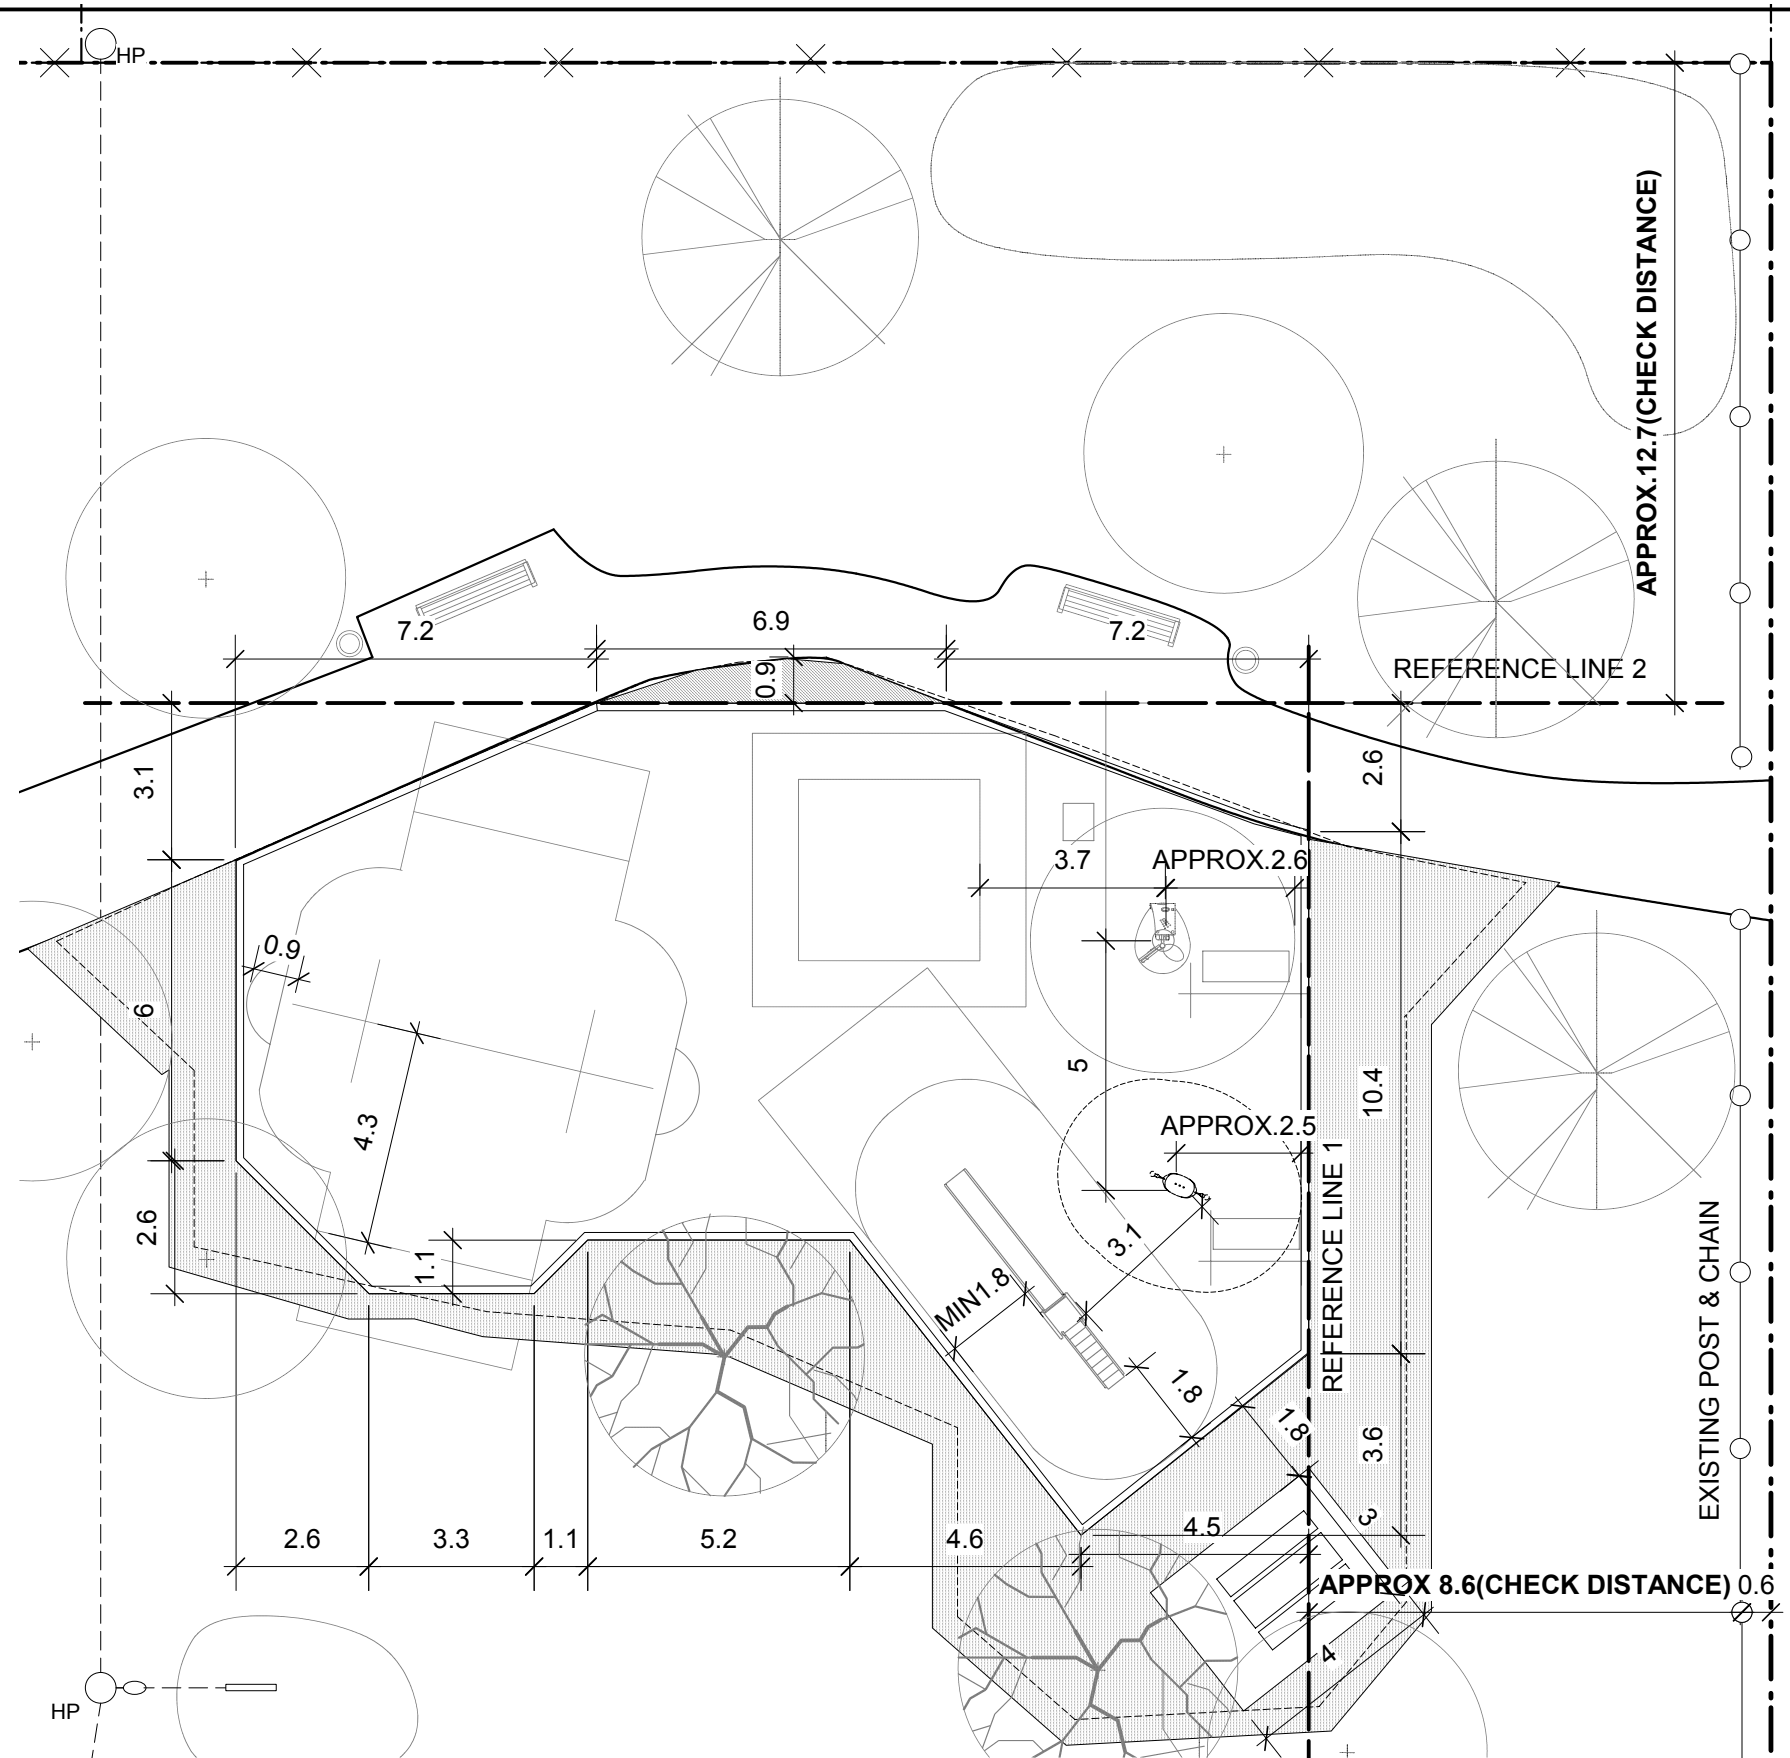

LOCATION OF UNDERGROUND STRUCTURES AS SHOWN ARE BASED ON THE BEST INFORMATION AVAILABLE BUT NO GUARANTEE IS GIVEN THAT ALL EXISTING UTILITIES ARE SHOWN OR THAT THE GIVEN LOCATIONS ARE EXACT. CONFIRMATION OF EXISTENCE AND EXACT LOCATION OF ALL SERVICES MUST BE OBTAINED FROM THE INDIVIDUAL UTILITIES BEFORE PROCEEDING WITH CONSTRUCTION.



THE CITY OF WINNIPEG
 Planning, Property and Development Department
 Planning and Land Use Division
 310 - 10 Fort Street, Winnipeg, MB, (R3C 4X5)

DESIGNED BY	BB	CHECKED BY	DB	APPROVED BY	
DRAWN BY	VC/ST/BB	RELEASED FOR CONSTRUCTION			
HORIZ. SCALE	1:150				
VERT. SCALE					
DATE	AUG/05	MANAGER, PLANNING AND LAND USE DIVISION	DATE		

DRAWING TITLE	
VERBENA PARK LAYOUT PLAN FOR PLAY AREA	

CAD DRAWING NO.	
DRAWING NO.	V-21.D