


- Ⓓ_A DIFFERENTIAL PRESSURE SWITCH
C/W CHECK VALVE TYPE
 - A) 9 - GRINNELL 6' 6-175lbs MODEL A
 - B) 3 - GRINNELL 8' 8-175lbs MODEL A
 - C) 2 - RELIABLE MODEL E
- Ⓗ 3 - McAVITY HYDRANT
- Ⓕ 3 - FLOW SWITCH

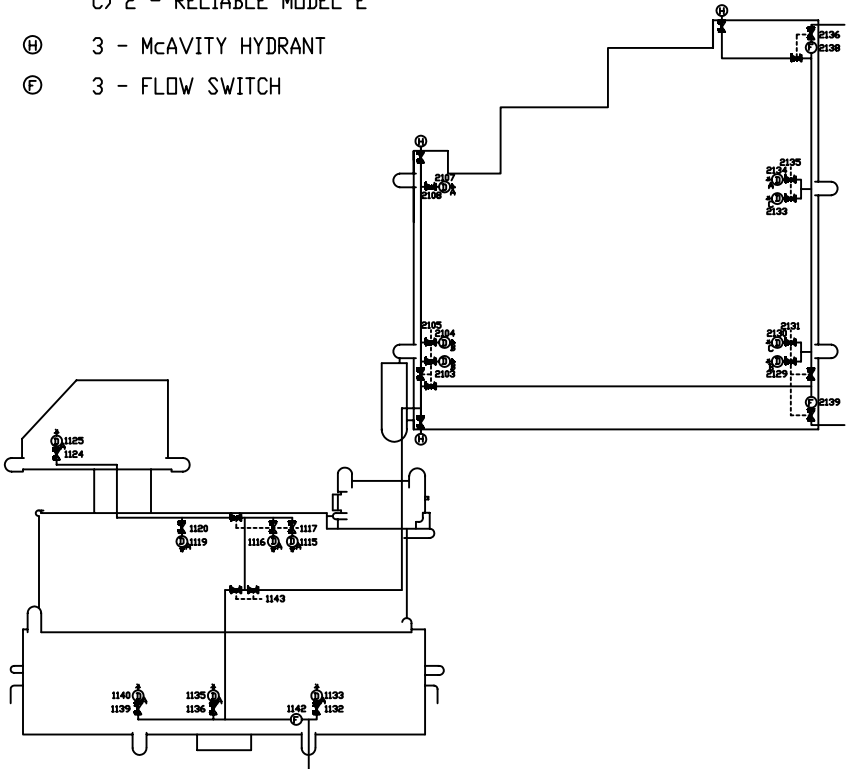

FORT ROUGE GARAGE SITE PLAN BUILDING A & B SPRINKLER SYSTEM	REVISION 3
	REF NO FRG_005
	DRAWING NO.
	FA005