


CORYDON AVENUE

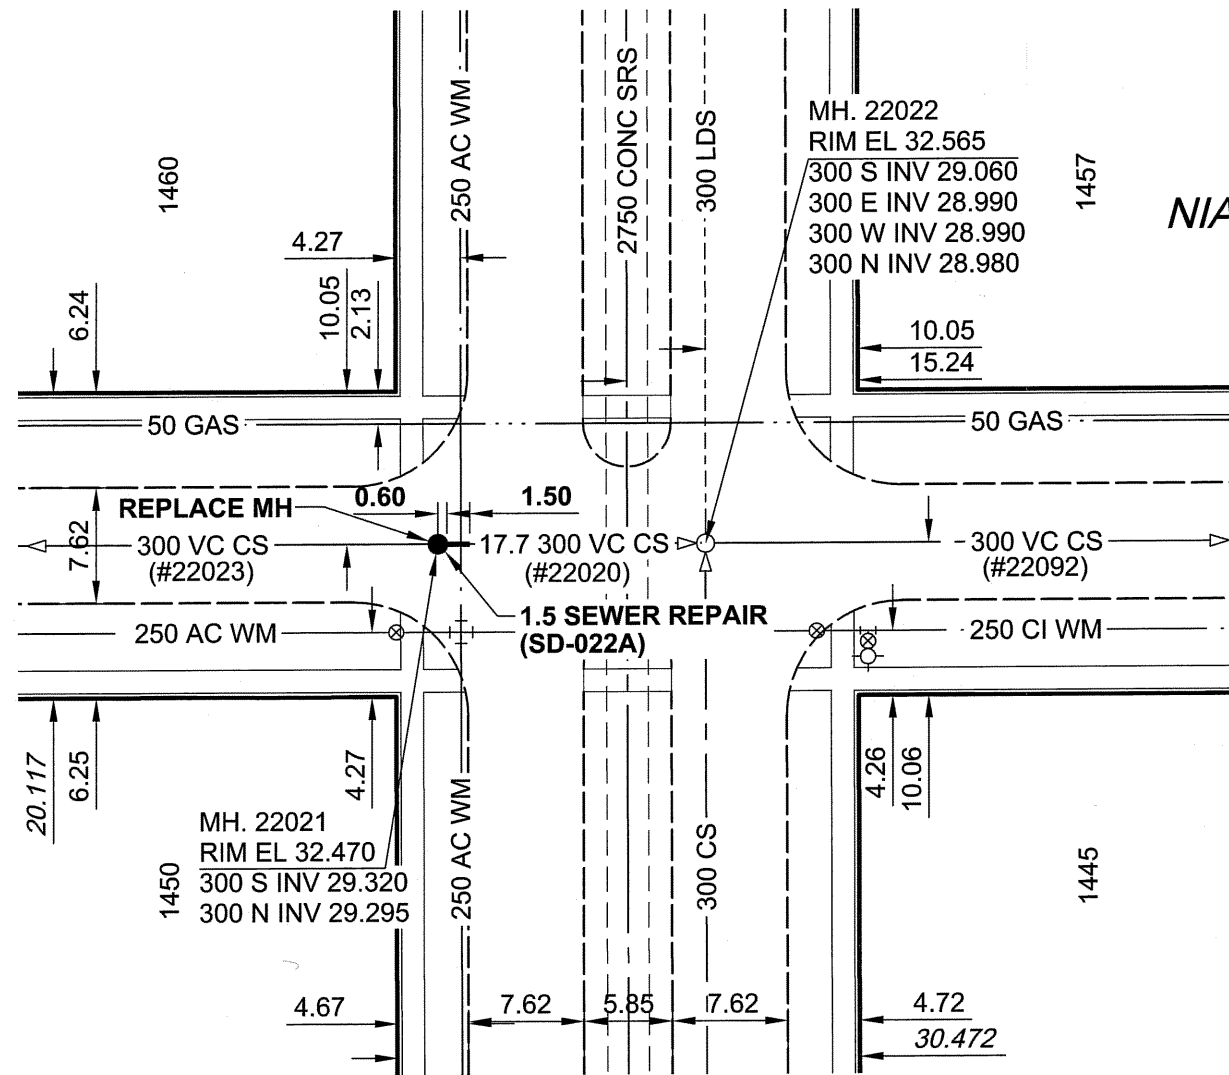

NIAGARA STREET

**WARNING**

IF POWER EQUIPMENT OR EXPLOSIVES ARE TO BE USED FOR EXCAVATION ON THIS PROJECT, THE CONTRACTOR MUST:  
 1) NOTIFY THE GAS COMPANY OF THE PROPOSED LOCATION OF EXCAVATION.  
 2) TAKE PRECAUTION TO AVOID DAMAGE TO GAS COMPANY INSTALLATIONS.  
 SEE PROVINCIAL REGULATION 140/92 FOR DETAILS

**METRIC**  
 WHOLE NUMBERS INDICATE MILLIMETRES  
 DECIMALIZED NUMBERS INDICATE METRES

BID OPPORTUNITY NO. 598-2005

LOCATION APPROVED UNDERGROUND STRUCTURES			
SUPR. U/G STRUCTURES	DATE	COMMITTEE	
NOTE: LOCATION OF UNDERGROUND STRUCTURES AS SHOWN ARE BASED ON THE BEST INFORMATION AVAILABLE. BUT NO GUARANTEE IS GIVEN THAT ALL EXISTING UTILITIES ARE SHOWN OR THAT THE GIVEN LOCATIONS ARE EXACT. CONFIRMATION OF EXISTENCE AND EXACT LOCATION OF ALL SERVICES MUST BE OBTAINED FROM THE INDIVIDUAL UTILITIES BEFORE PROCEEDING WITH CONSTRUCTION.			
0	ISSUED FOR CONSTRUCTION	05/10/14	KMB
NO.	REVISIONS	YY/MM/DD	BY

<b>UMA   AECOM</b>			
© 2005 UMA ENGINEERING LTD. ALL RIGHTS RESERVED.			
DESIGNED BY	ALD / MJR	CHECKED BY	<i>[Signature]</i>
DRAWN BY	KMB	APPROVED BY	<i>[Signature]</i>
HOR. SCALE	1:500	RELEASED FOR CONSTRUCTION	<i>[Signature]</i>
DATE	05/10/14	DATE	Oct 14, 2005

PROFESSIONAL'S SEAL

CONSULTANT DRAWING NO. 12  
D265-195-03

**THE CITY OF WINNIPEG**  
**WATER AND WASTE DEPARTMENT**

**2005 COMBINED SEWER RENEWALS**  
**BY EXTERNAL POINT REPAIRS AND REPLACEMENTS**  
**CONTRACT 17**

NIAGARA STREET  
 MH AT S PL OF CORYDON AVENUE  
 TO MH AT CORYDON AVENUE

SHEET 12 OF 21
CITY DRAWING NUMBER
<b>05678</b>
REV 0