

INSTRUMENT LOOP DIAGRAM


LOOP NO. W695

PROCESS AREA

SYSTEM MARSHALLING PANEL

D.C.S. - PCU 26

PRESSURE TRANSMITTER W695  
REPEAT FOR LOOPS W710-LT, W720-LT, W790-TIT, W795-TIT

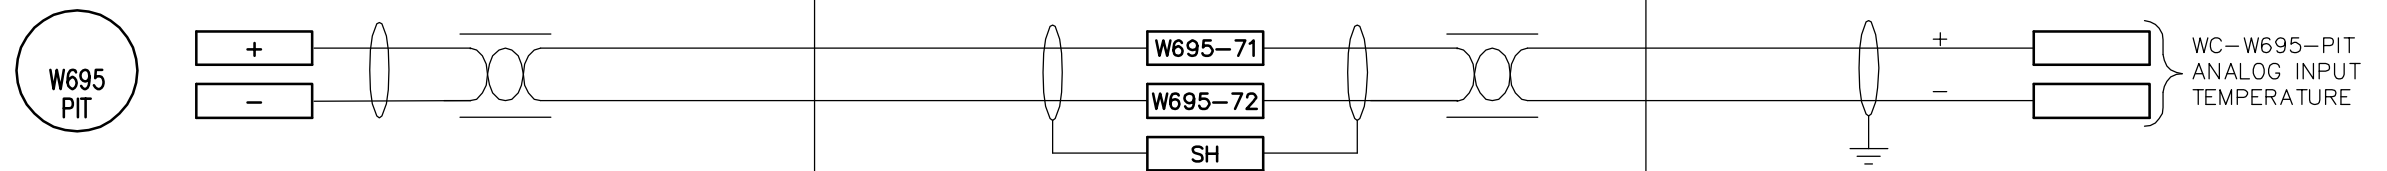

NOTE:



Earth Tech (Canada) Inc. Winnipeg, Manitoba 204.477.5361



**THE CITY OF WINNIPEG**  
**WATER AND WASTE DEPARTMENT**  
NEWPCC - CENTRATE NUTRIENT TREATMENT  
PHOSPHORUS REMOVAL FACILITY

SCALE AS NOTED  
DATE 05 10 19  
DES \_\_\_\_\_ DWN \_\_\_\_\_  
CKD \_\_\_\_\_ APP \_\_\_\_\_

DATE	REVISION	APP.

INSTRUMENT LOOP DIAGRAM  
TYPICAL 4-20mA TRANSMITTER

DRAWING NO.  
ILD-07