


WARNING
 IF POWER EQUIPMENT OR EXPLOSIVES ARE TO BE USED FOR EXCAVATION ON THIS PROJECT THE CONTRACTOR MUST:
 1) NOTIFY THE GAS COMPANY OF THE PROPOSED LOCATION OF EXCAVATION.
 2) TAKE PRECAUTION TO AVOID DAMAGE TO GAS COMPANY INSTALLATIONS.
 SEE PROVINCIAL REGULATION 210/72 FOR DETAILS.

METRIC
 WHOLE NUMBERS INDICATE MILLIMETRES
 DECIMALIZED NUMBERS INDICATE METRES

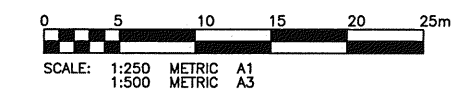

APEGM
 Certificate of Authorization
 KGS Group
 No. 245 Expiry: April 30, 2008

MOORE STREET RR-25

EXISTING	LEGEND-PLAN	PROPOSED	EXISTING	LEGEND-PLAN	PROPOSED	EXISTING	LEGEND-PROFILE	PROPOSED
150 WM	WATERMAIN	150 WM	HYDRO	M.T.S.				
300 LDS	LAND DRAINAGE SEWER	300 LDS	PROPERTY LINE	SURVEY BAR				
250 WWS	WASTE WATER SEWER	250 WWS	LIGHT STANDARD	HYDRO POLE				
○	MANHOLE	●	GUY WIRE	SIGN				
□	CATCH BASIN	■	BUSH LINE	FENCE				
▽	CURB INLET	▽	ELEVATION	(32.231)				
—	JUNCTIONS	—						
—	CULVERT	—						
—	GAS	—						

LOCATION APPROVED UNDERGROUND STRUCTURES

SUPV. U/G STRUCTURES COMMITTEE	DATE

NOTE:
 LOCATION OF UNDERGROUND STRUCTURES AS SHOWN ARE BASED ON THE BEST INFORMATION AVAILABLE BUT NO GUARANTEE IS GIVEN THAT THE GIVEN LOCATIONS ARE EXACT. CONFIRMATION OF EXISTENCE AND EXACT LOCATION OF ALL SERVICES MUST BE OBTAINED FROM THE INDIVIDUAL UTILITIES BEFORE PROCEEDING WITH CONSTRUCTION.

KGS GROUP
 CONSULTING ENGINEERS & PROJECT MANAGERS
 WINNIPEG (204) 898-1209
 THUNDER BAY (807) 345-2233

DESIGNED BY	CHECKED BY
RJH	RJH
DRAWN BY	APPROVED BY
DMW	

HOR. SCALE: 1:250
 VERTICAL: 1:50

NO.	REVISIONS	DATE	BY
0	ISSUED FOR TENDER	08/12/05	RJH
A	ISSUED FOR REVIEW	25/11/05	RJH

DATE 12/09/05

ENGINEER'S SEAL
R.J. HOUSTON
 Member 4395
 CONSULTANT DRAWING NO. 05-0107-11_06

THE CITY OF WINNIPEG
 WATER & WASTE DEPARTMENT
 Winnipeg

2005 OUTFALL REPAIRS
MOORE AVENUE
OUTFALL (RR-25)

SHEET 06 OF 10
 CAD FILE DRAWING NUMBER 05-0107-11
 CITY DRAWING NUMBER LD-3233

COWLEGGEND