
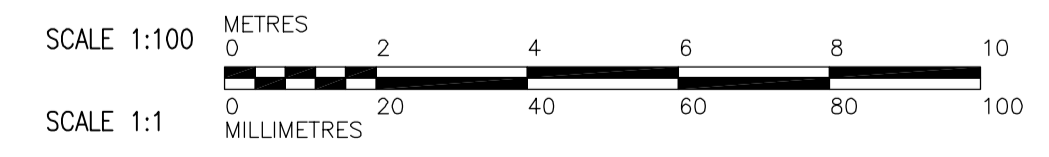
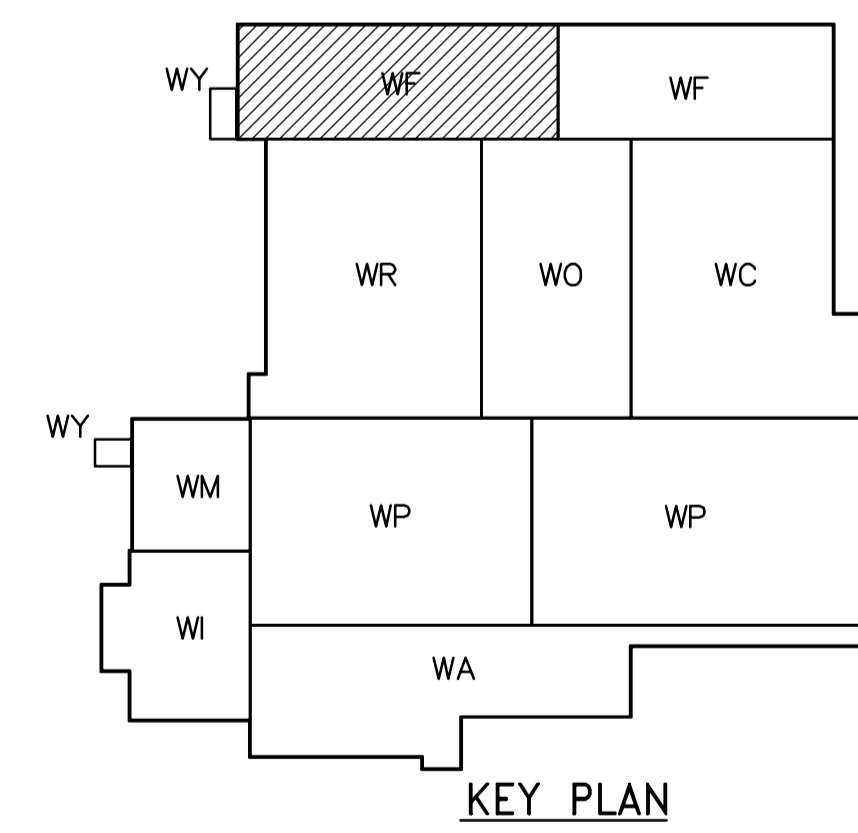


LOWER CHANNEL AT EL 238.500
 1:100
 NOTE:
 FOR CONTINUATION SEE DWG WF-S7118

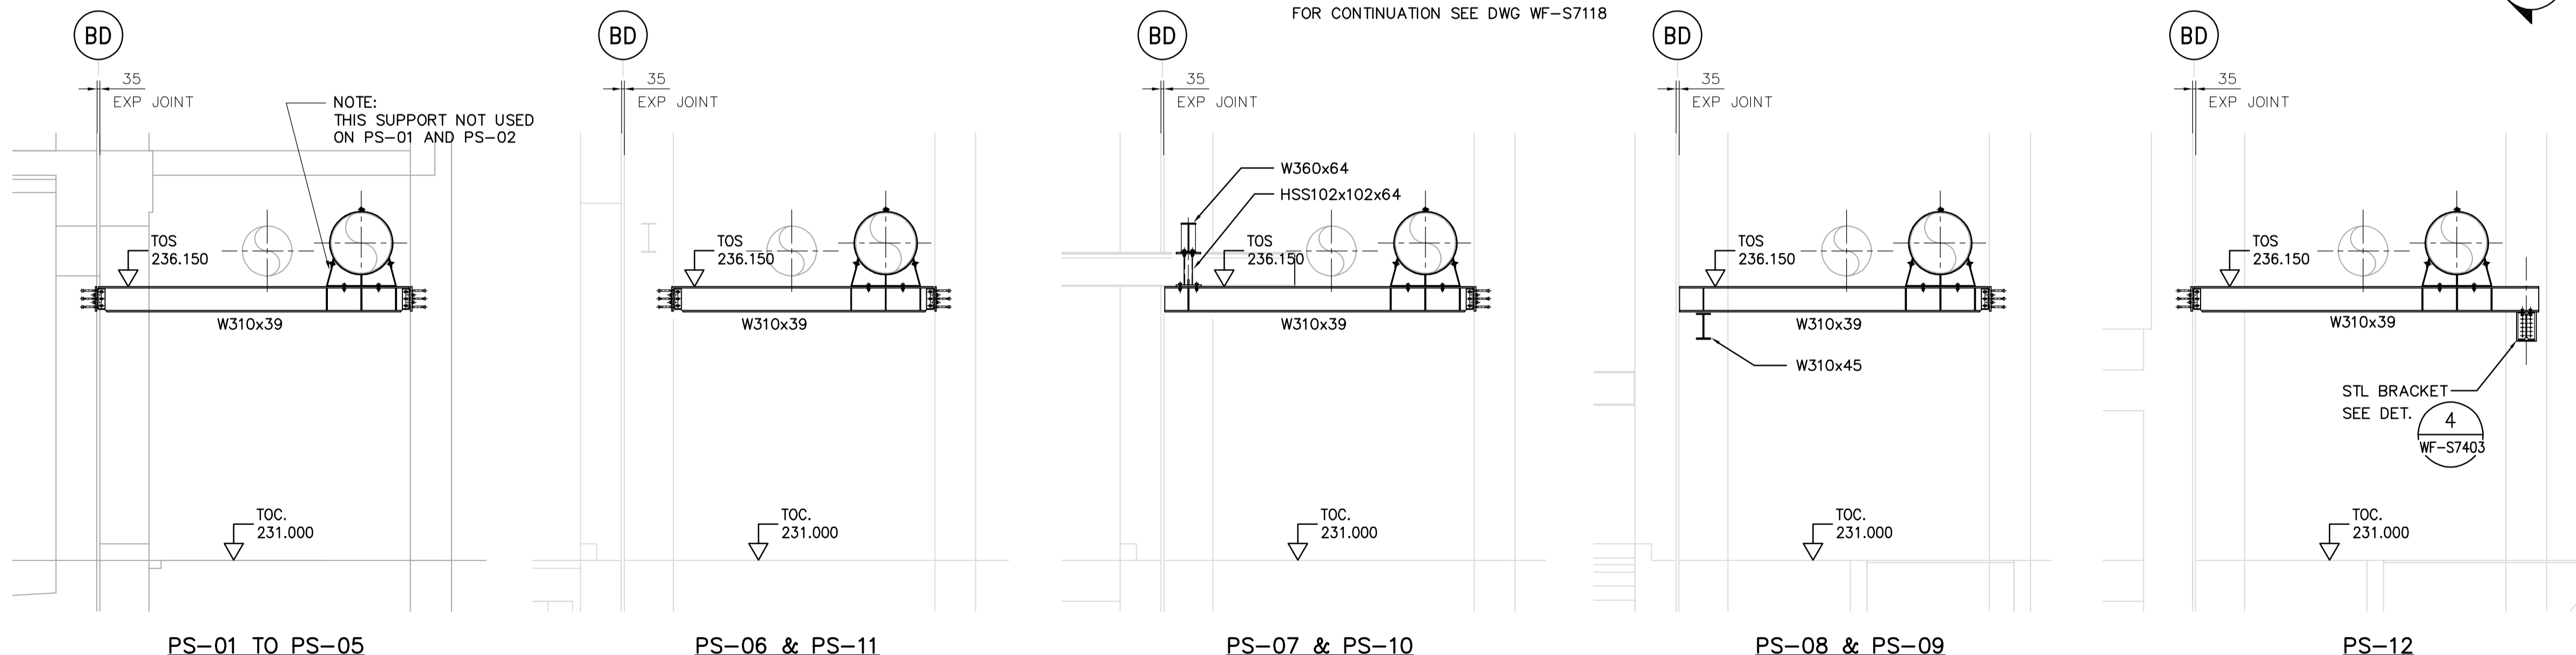

| | | | | | | |
|--|----------------|---|--|-------------------------|--|---------------------|
| Certificate of Authorization CH2M HILL Canada Ltd. No. 1441 Expiry: April 30, 2007 | B.M. ELEV. | Frederickson Cooper ARCHITECTS | A Tetra International Ltd. Company | ENGINEER'S SEAL | THE CITY OF WINNIPEG WATER AND WASTE DEPARTMENT ENGINEERING DIVISION WATER TREATMENT PLANT FILTRATION MECHANICAL AND ELECTRICAL STRUCTURAL FILTRATION AREA 1 LOWER CHANNEL PLAN | CITY FILE NUMBER |
| | DESIGNED BY KA | | | CHECKED BY AP | | ORIGINAL SIGNED BY |
| | DRAWN BY PM | APPROVED BY AHL | D. KRUGER | 2006/04/28 | | CITY DRAWING NUMBER |
| | SCALE: 1:100 | RELEASED FOR CONSTRUCTION BY: R. SOROKOWSKI | CONSULTANT DRAWING NO. WF-S7117 | 1-0601F-A-S7117-001-000 | | |
| 00 742-2005 ADDENDUM 2 | 06/04/28 DK | DATE 2005/08/10 | DATE 2006/04/28 | | | |