

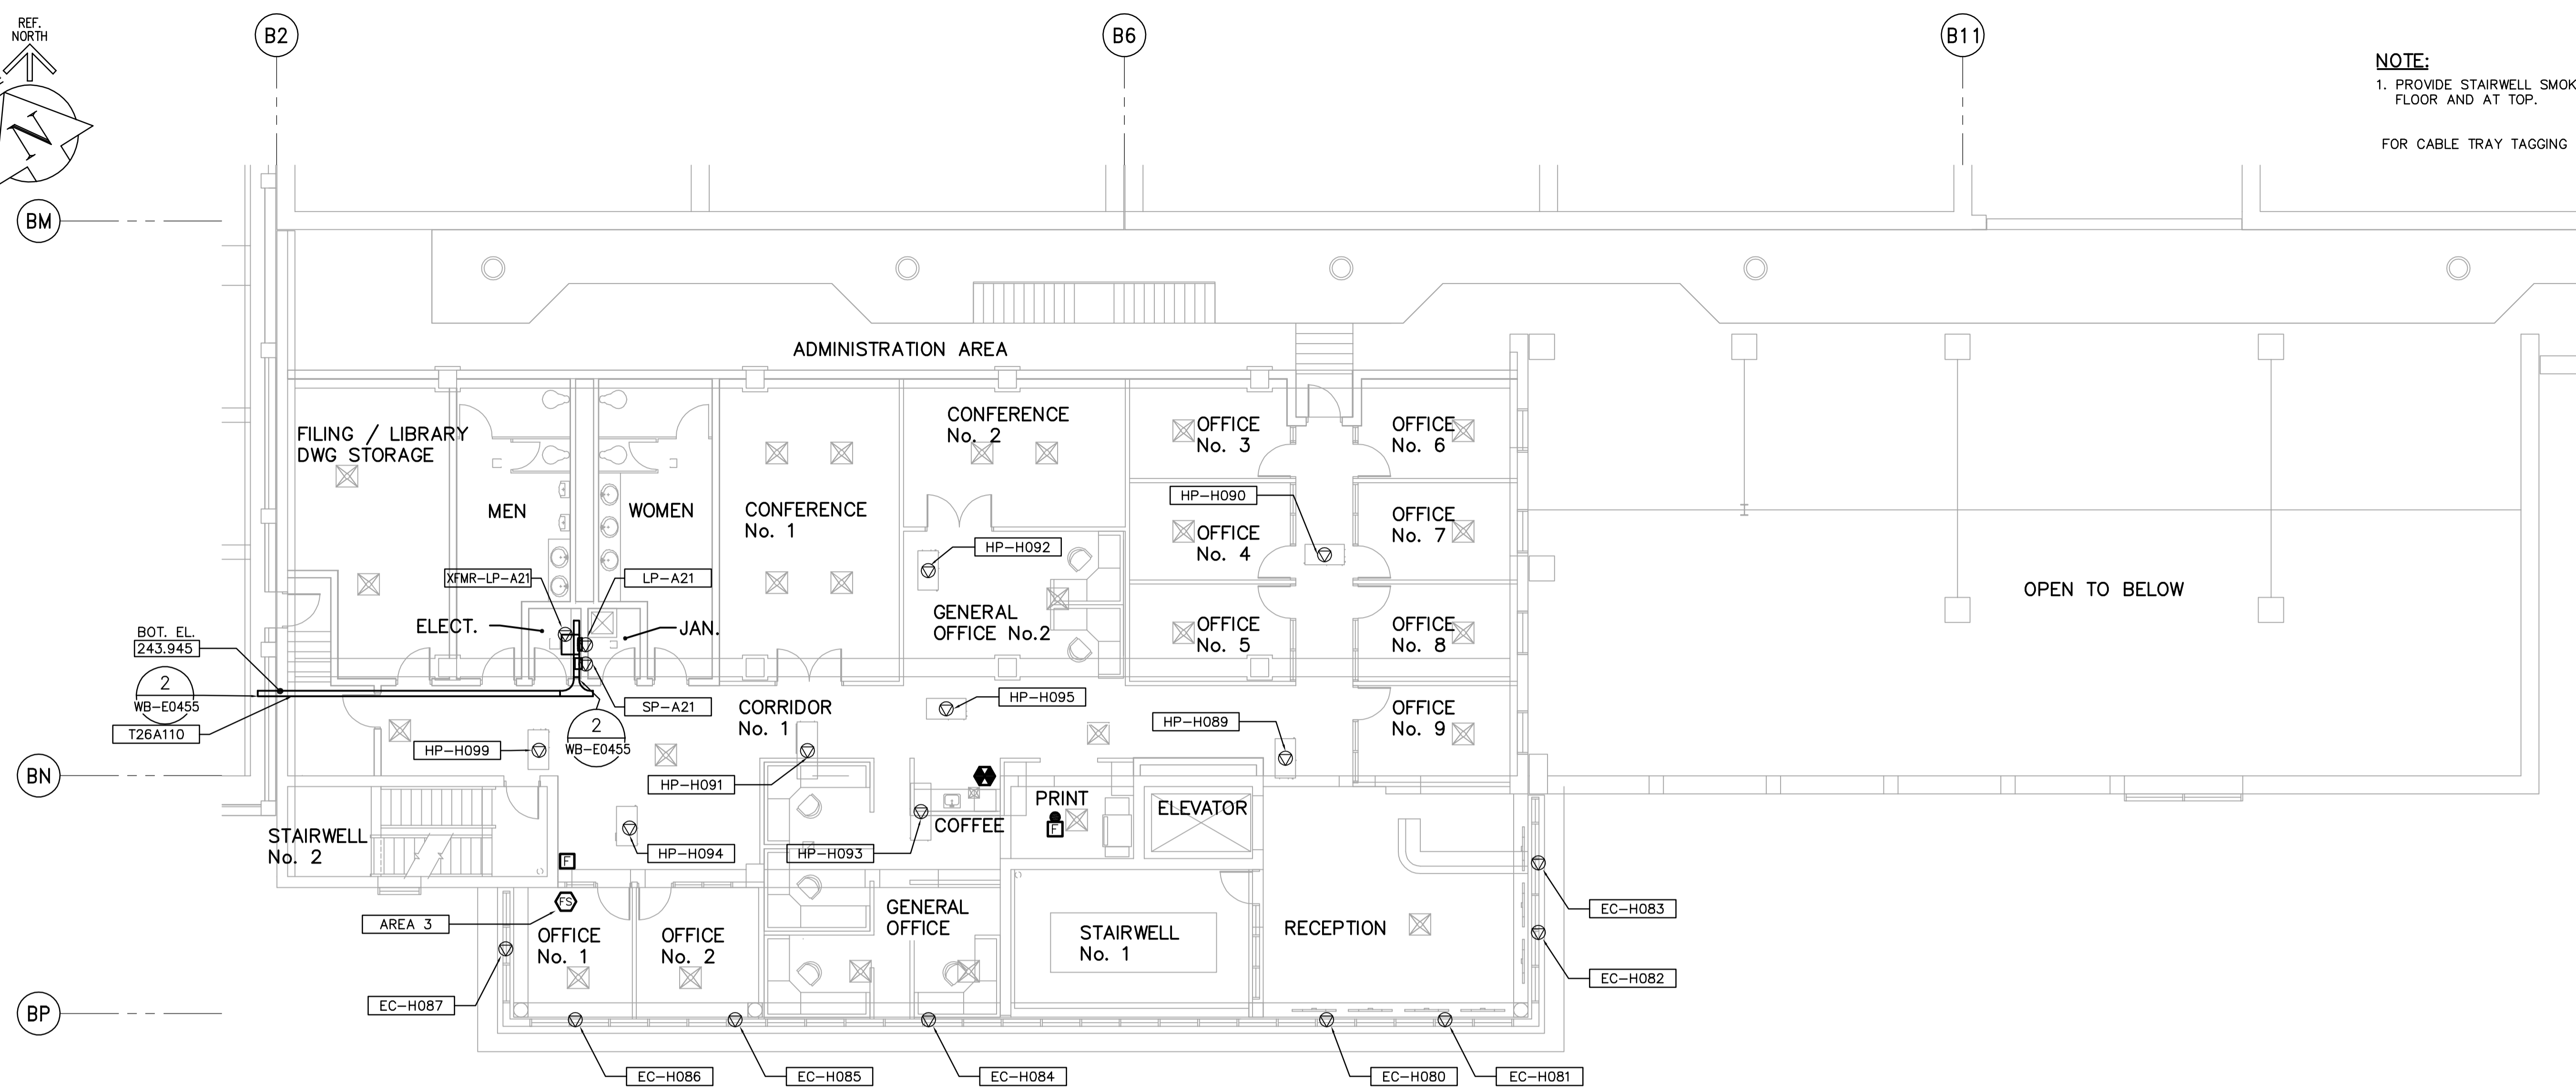


**NOTE:**  
 1. PROVIDE STAIRWELL SMOKE DETECTORS AT EVERY THIRD FLOOR AND AT TOP.  
 FOR CABLE TRAY TAGGING SEE DETAIL **3**  
 WB-E0455

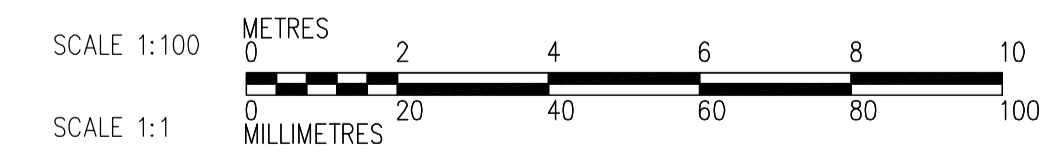

**SECOND FLOOR FACILITY PLAN**  
 1:100

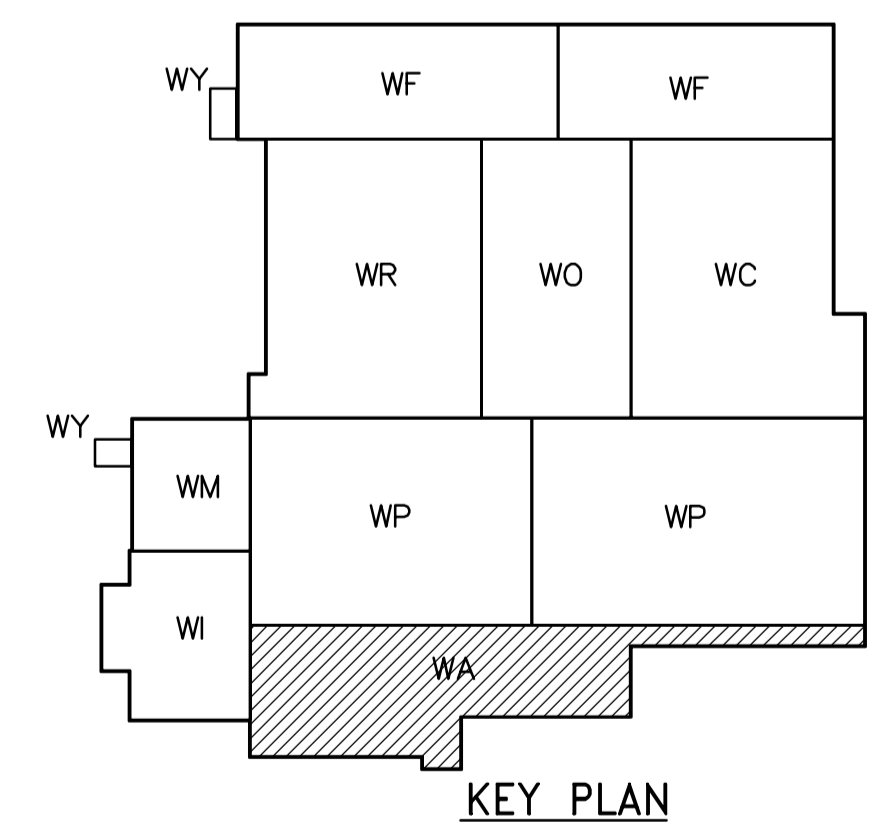

 <b>APEGN</b> Certificate of Authorization CH2M HILL Canada Ltd. No. 1441 Expiry: April 30, 2006	B.M. ELEV.	 Frederickson Cooper ARCHITECTS	 A Terra International Ltd. Company	ENGINEER'S SEAL  ORIGINAL SIGNED BY L.D. LLEWELLYN 2006/03/29	 <b>THE CITY OF WINNIPEG</b> WATER AND WASTE DEPARTMENT ENGINEERING DIVISION  WATER TREATMENT PLANT ADMINISTRATION MECHANICAL AND ELECTRICAL  ELECTRICAL ADMINISTRATION AREA SECOND FLOOR FACILITY PLAN	CITY FILE NUMBER
	00 ISSUED FOR TENDER 06/03/29 LL	DESIGNED BY LL CHECKED BY ND DRAWN BY TL APPROVED BY AHL	CONSULTANT DRAWING NO. WA-E0121	SHEET OF		
	NO. REVISIONS DATE BY	SCALE: 1:100 RELEASED FOR CONSTRUCTION BY: R. SOROKOWSKI	CITY DRAWING NUMBER 1-0601A-A-E0121-001-000			
	DATE 2005/08/18 DATE 2006/03/29	DATE 2005/08/18 DATE 2006/03/29	DATE 2005/08/18 DATE 2006/03/29			