




**NOTES:**  
 1. PROVIDE STAIRWELL SMOKE DETECTORS AT EVERY THIRD FLOOR AND AT TOP.

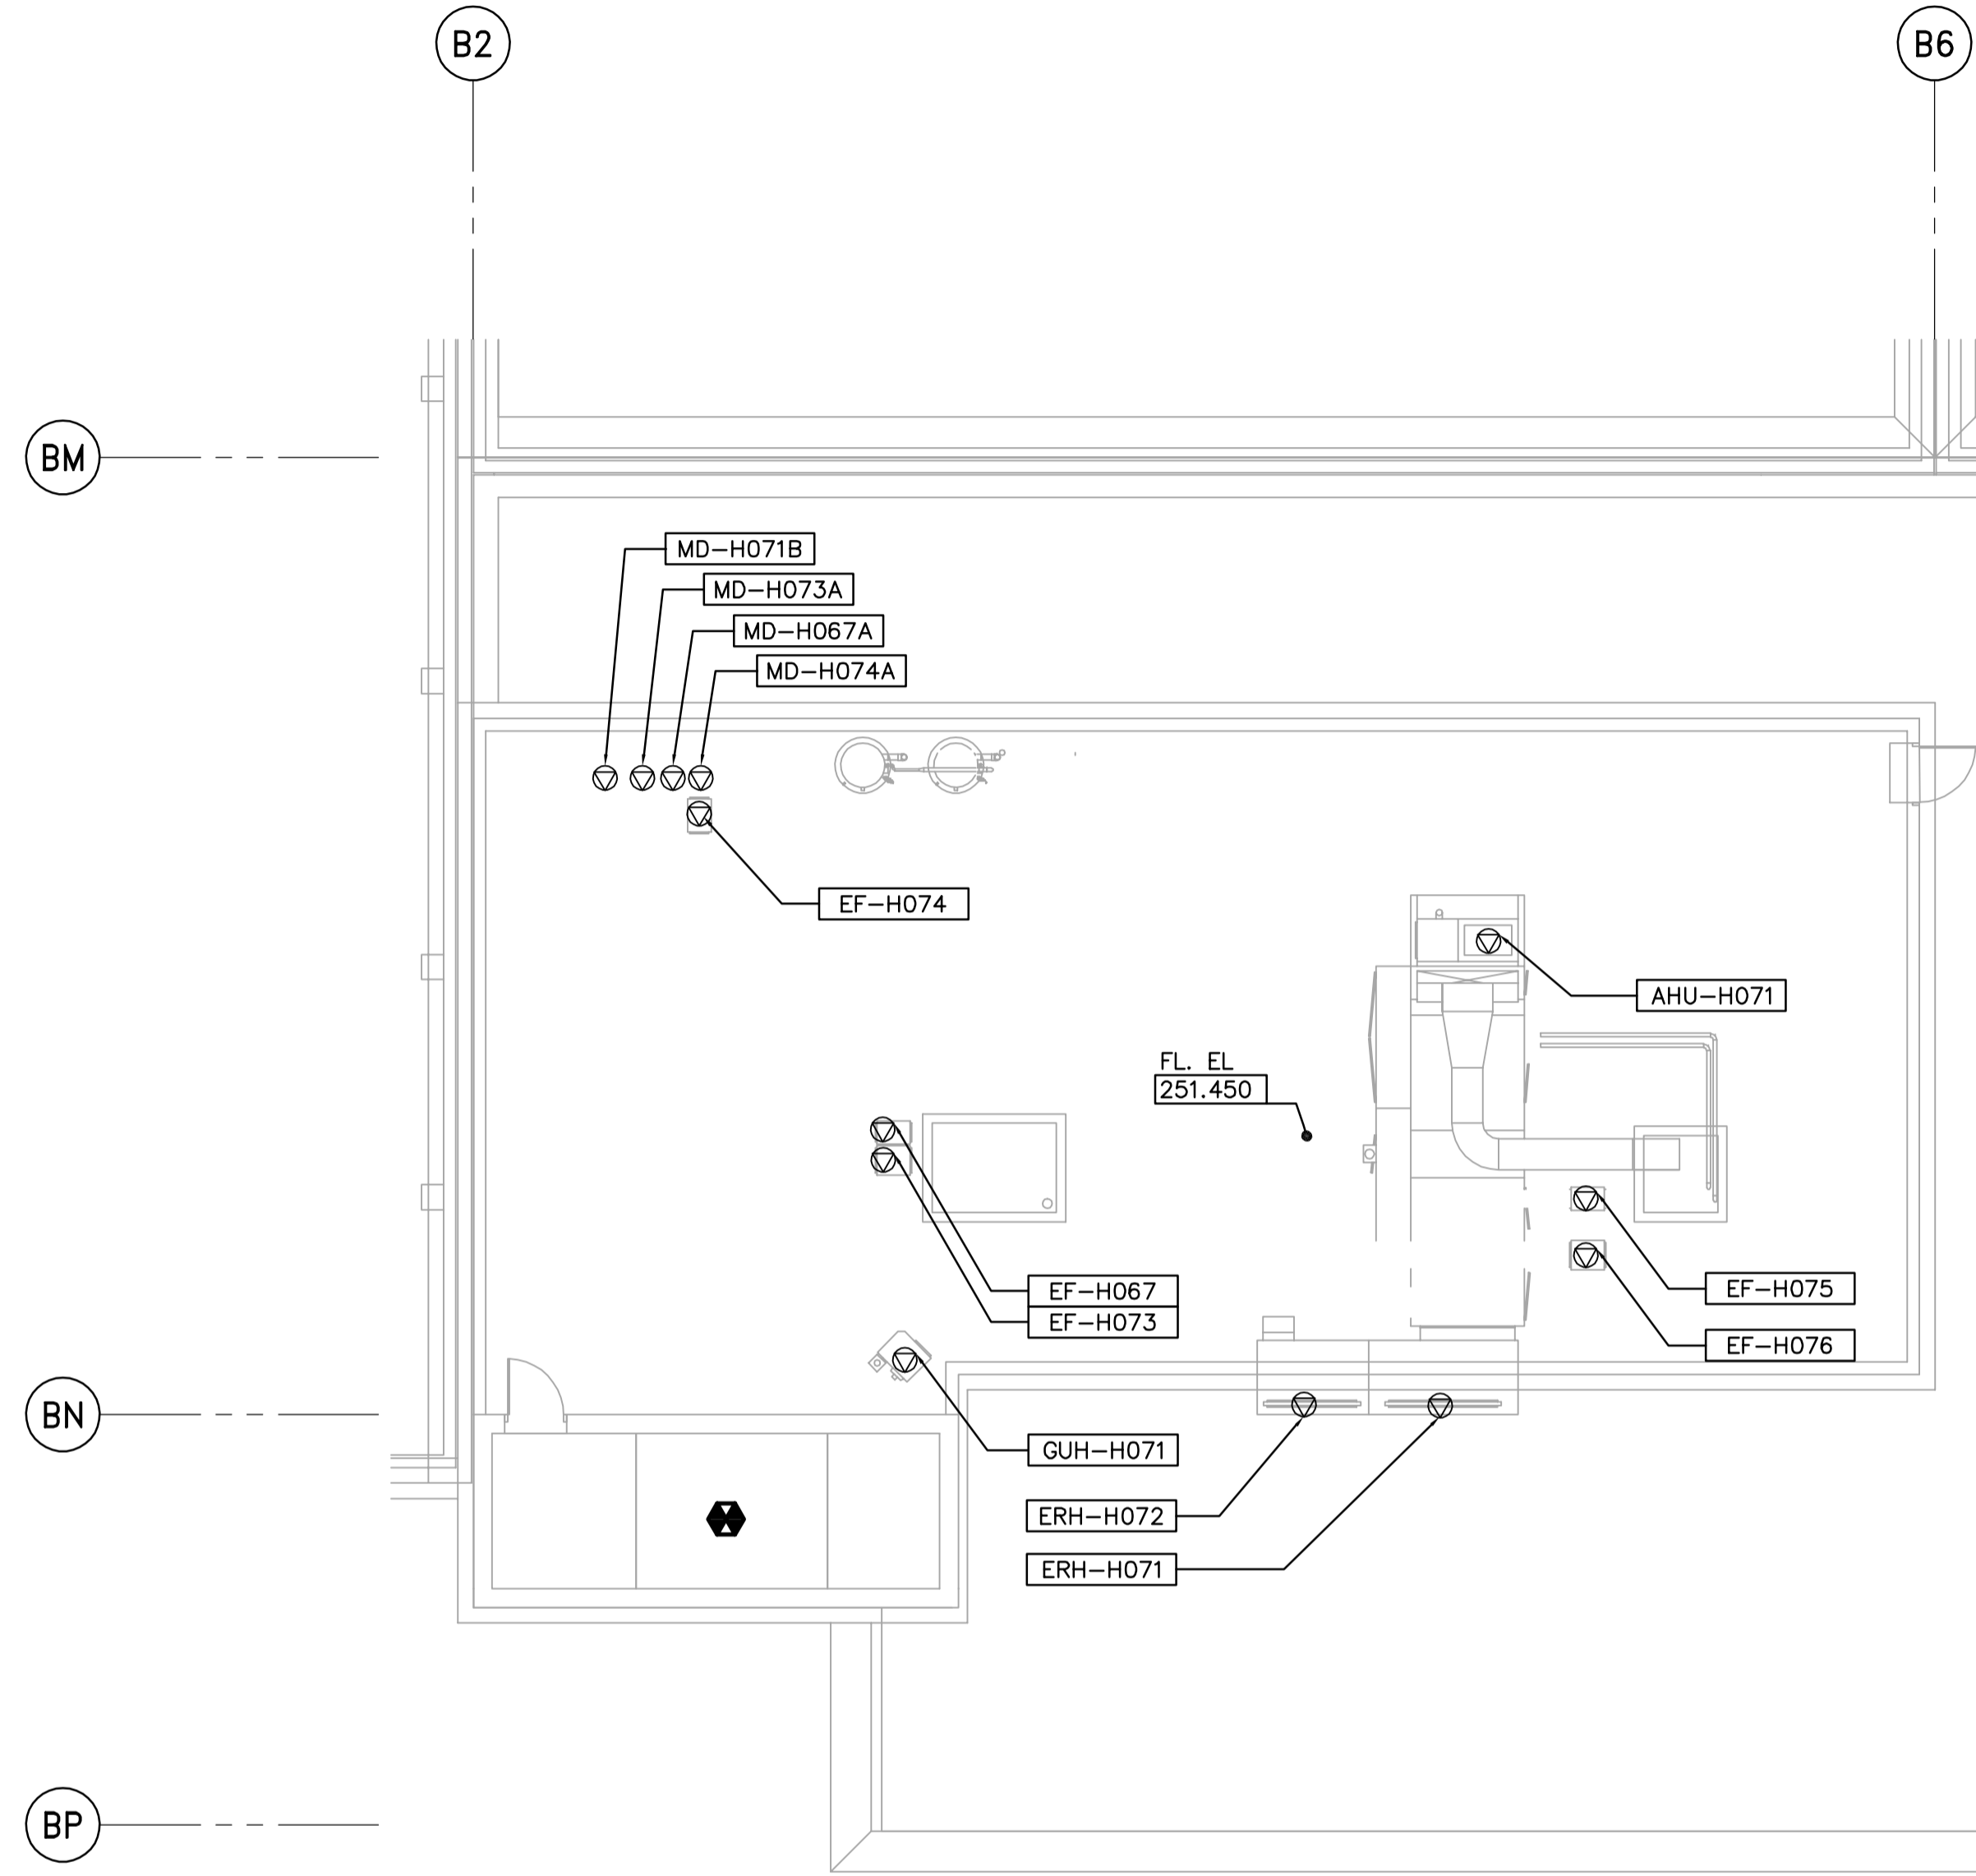

**ROOF FACILITY PLAN**  
 1:100

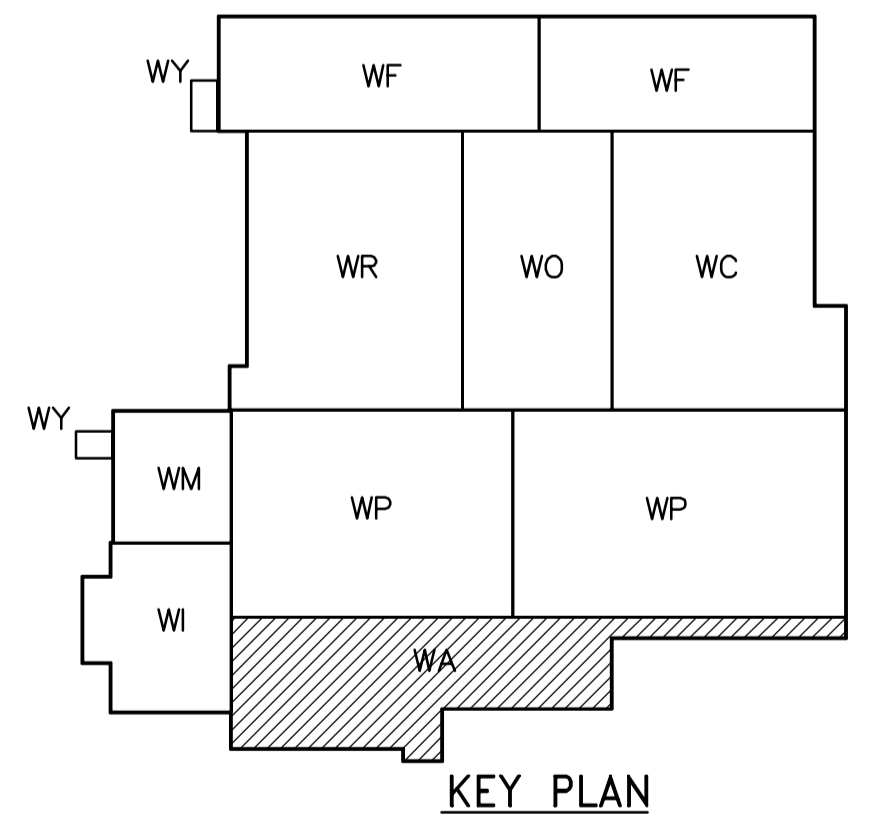

**KEY PLAN**

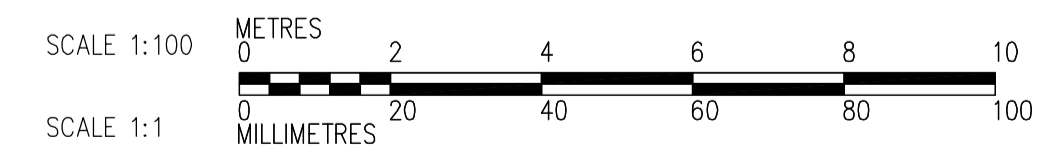

 Certificate of Authorization CH2M HILL Canada Ltd. No. 1441 Expiry: April 30, 2006	 Frederickson Cooper ARCHITECTS	 A Geo International Ltd. Company	ENGINEER'S SEAL	 <b>THE CITY OF WINNIPEG</b> WATER AND WASTE DEPARTMENT ENGINEERING DIVISION	
			DESIGNED BY: LL CHECKED BY: ND DRAWN BY: TL APPROVED BY: AHL SCALE: 1:100 RELEASED FOR CONSTRUCTION BY: R. SOROKOWSKI		ORIGINAL SIGNED BY: L.D. LLEWELLYN 2006/03/29
B.M. ELEV.			CONSULTANT DRAWING NO. WA-E0145	ELECTRICAL ADMINISTRATION AREA ROOF FACILITY PLAN	CITY DRAWING NUMBER 1-0601A-A-E0145-001-000
00 ISSUED FOR TENDER 06/03/29 LL		2005/08/18 2006/03/29			
NO. REVISIONS DATE BY					