




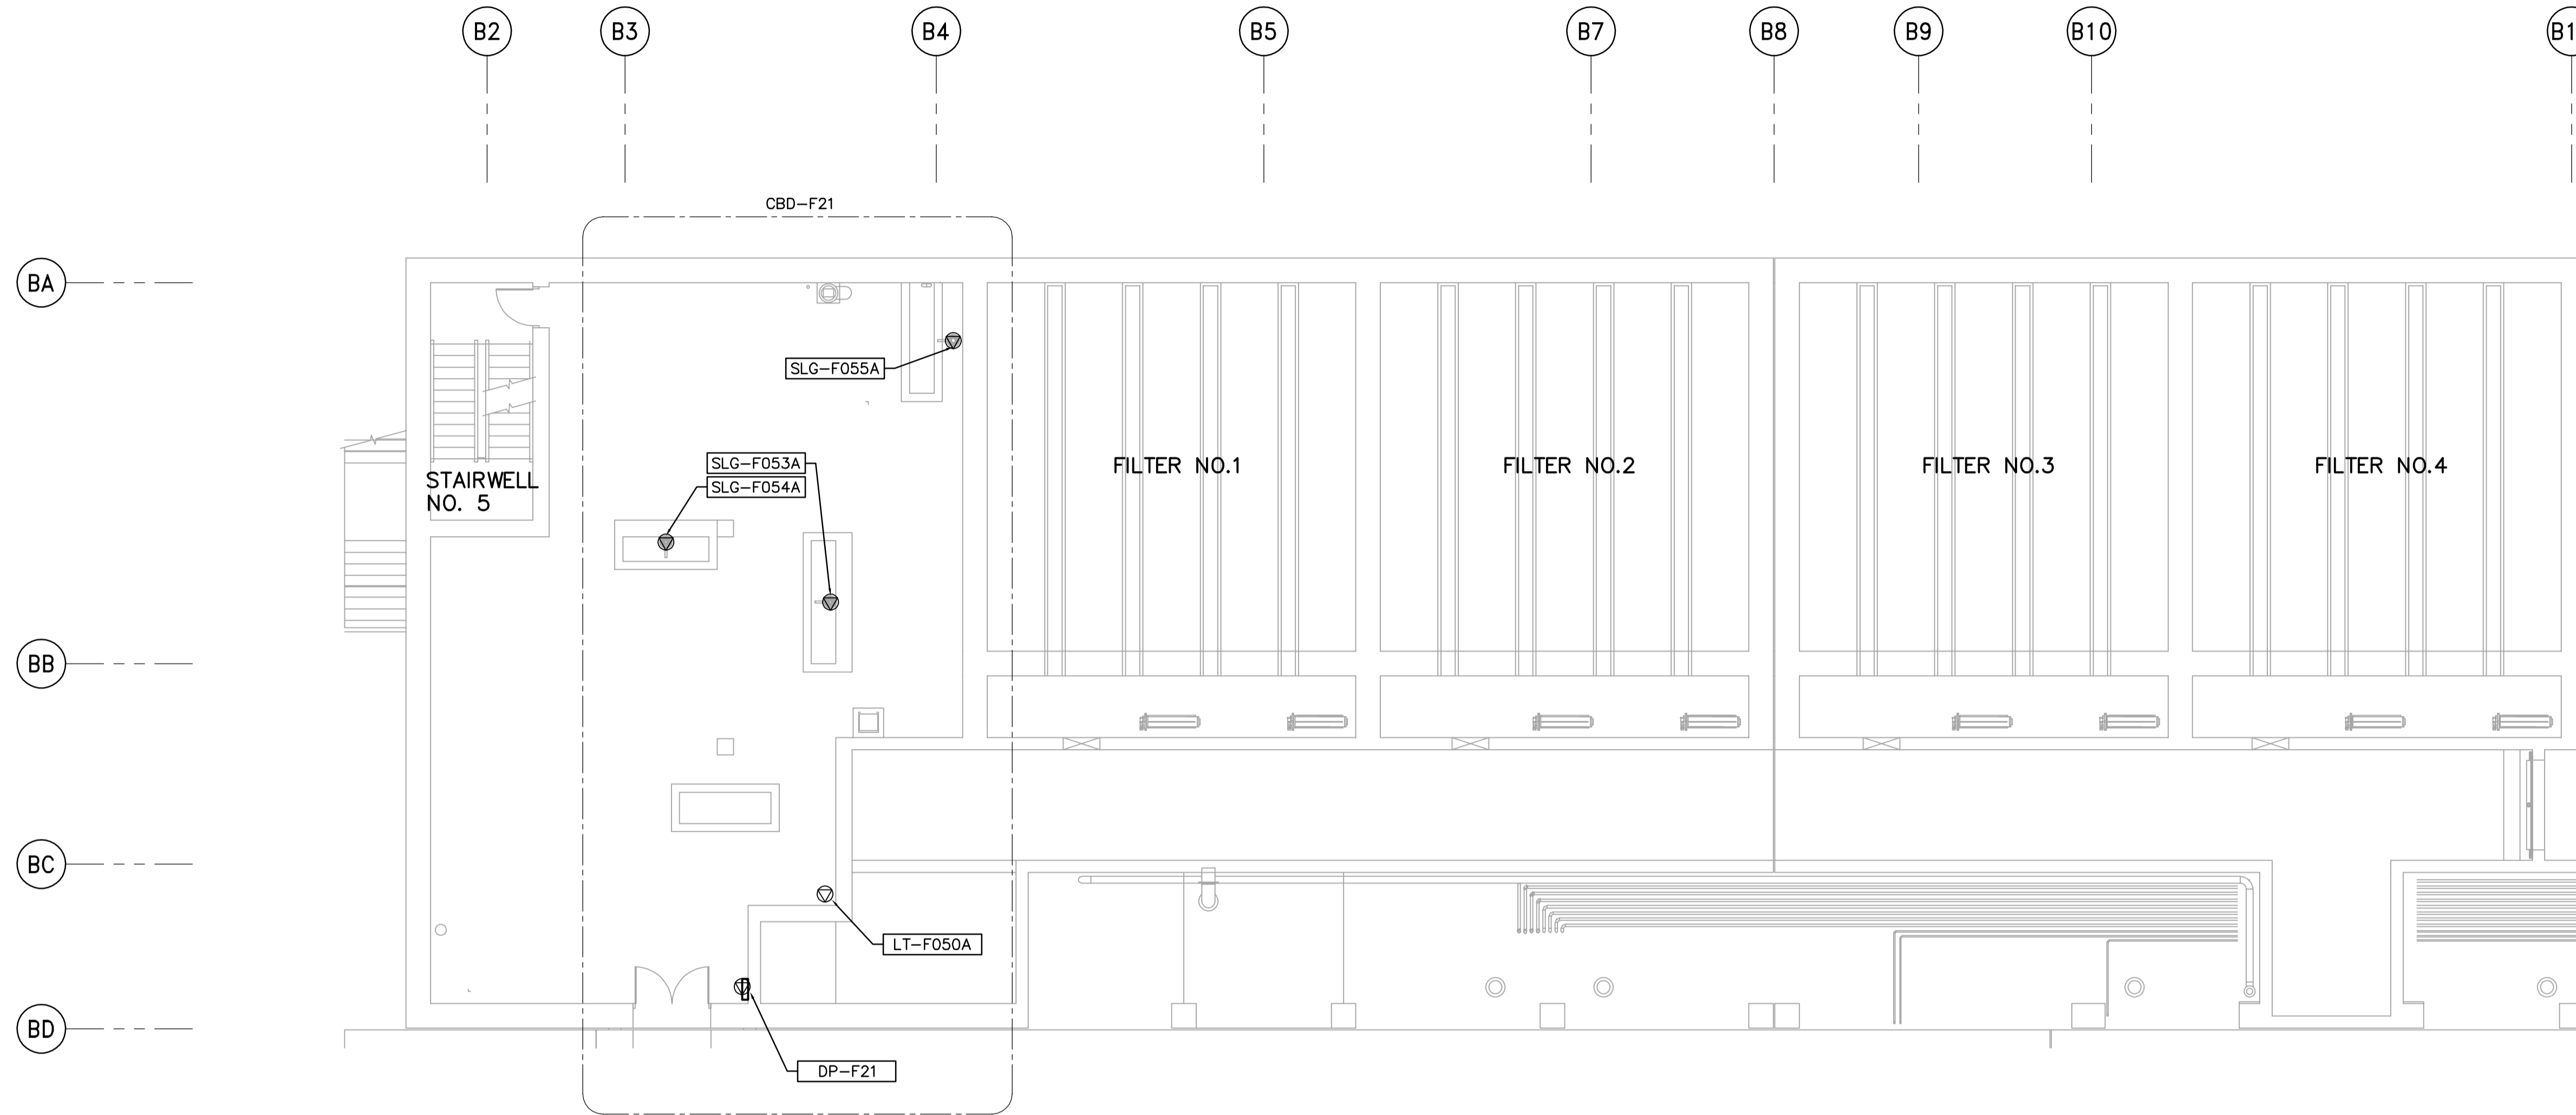

NOTES:
1. ALL 600V LOADS ARE FED FROM DP-F21

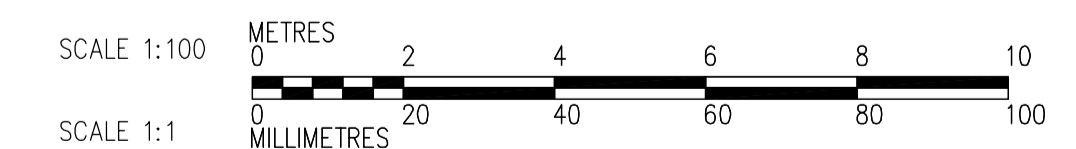

SECOND FLOOR PROCESS PLAN (AREA 1)
1:100

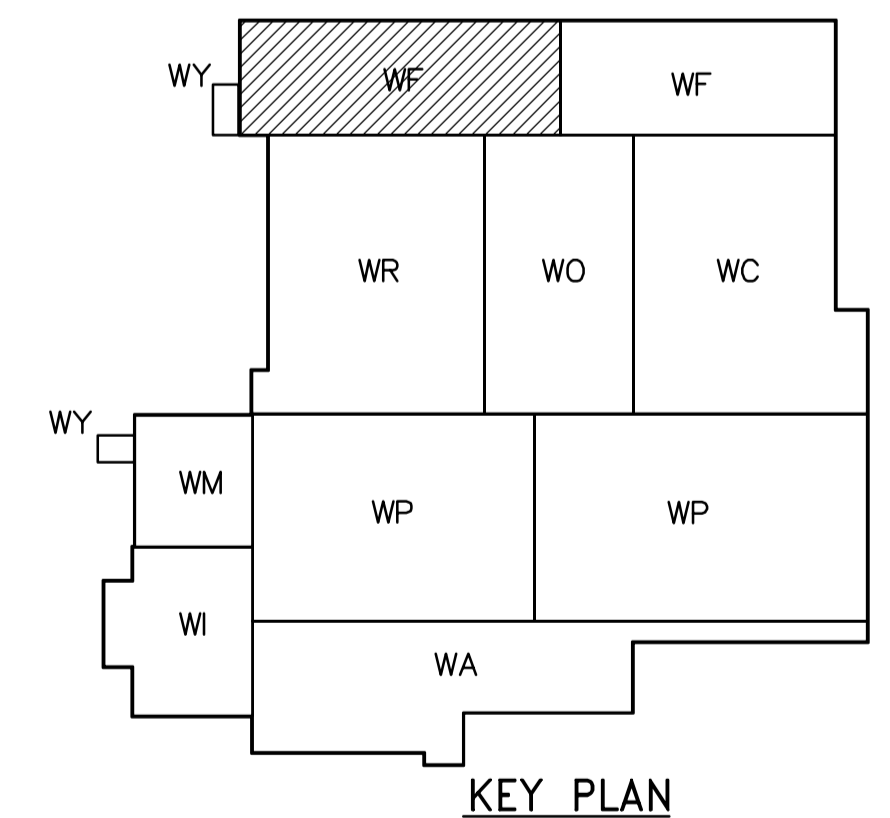

 APEGN Certificate of Authorization CH2M HILL Canada Ltd. No. 1441 Expiry: April 30, 2006	 Frederickson Cooper ARCHITECTS	 A You International Ltd. Company	ENGINEER'S SEAL	 THE CITY OF WINNIPEG WATER AND WASTE DEPARTMENT ENGINEERING DIVISION
			DESIGNED BY: LL CHECKED BY: ND DRAWN BY: TL APPROVED BY: AHL SCALE: 1:100 RELEASED FOR CONSTRUCTION BY: R. SOROKOWSKI	
B.M. ELEV.			WATER TREATMENT PLANT FILTRATION MECHANICAL AND ELECTRICAL	
00 ISSUED FOR TENDER 06/03/29 LL NO. REVISIONS DATE BY DATE 2005/07/08 DATE 2006/03/29			CITY FILE NUMBER SHEET OF CITY DRAWING NUMBER 1-0601F-A-E0123-001-000	
			ELECTRICAL FILTRATION AREA 1 SECOND FLOOR PROCESS PLAN	