
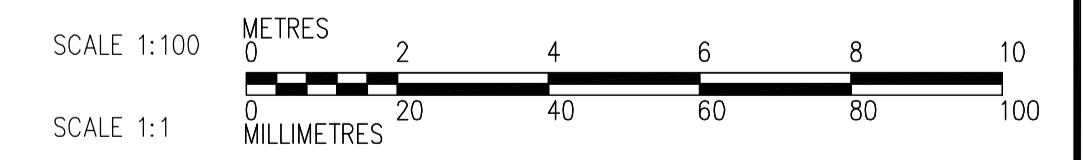
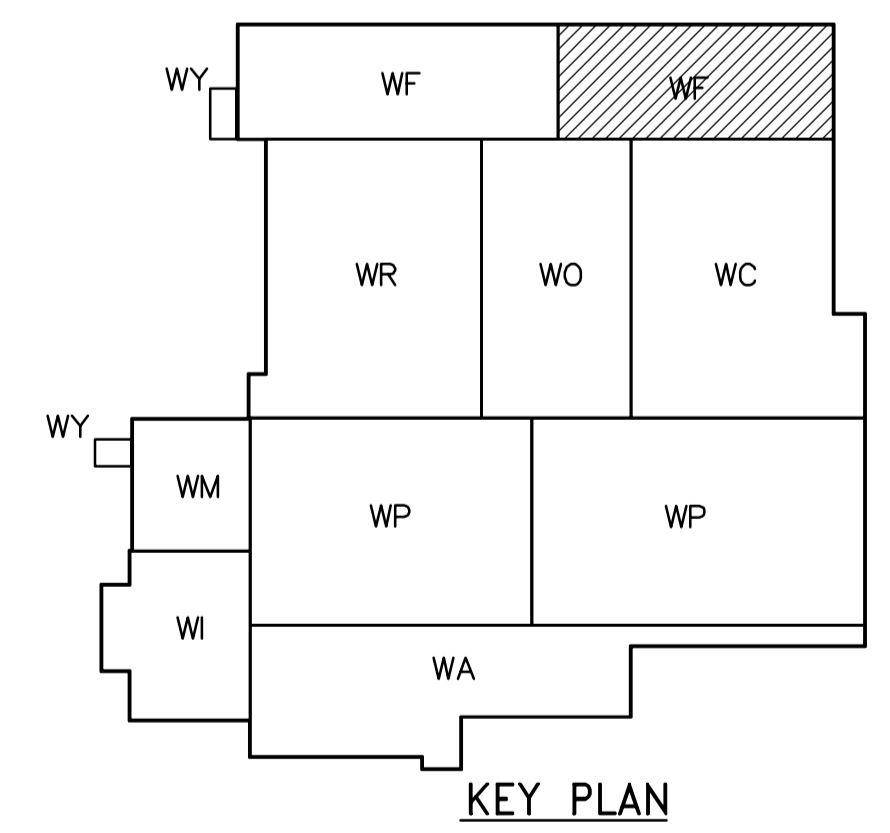


- NOTES:**
- SEE DRAWING WB-E0401 FOR CABLE TRAY MOUNTING DETAILS.
 - ALL 120V LOADS ARE FED FROM LP-H31
 - ALL 600V LOADS ARE FED FROM DP-H32
 - FOR CABLE TRAY TAGGING SEE DET. 3 WB-E0455

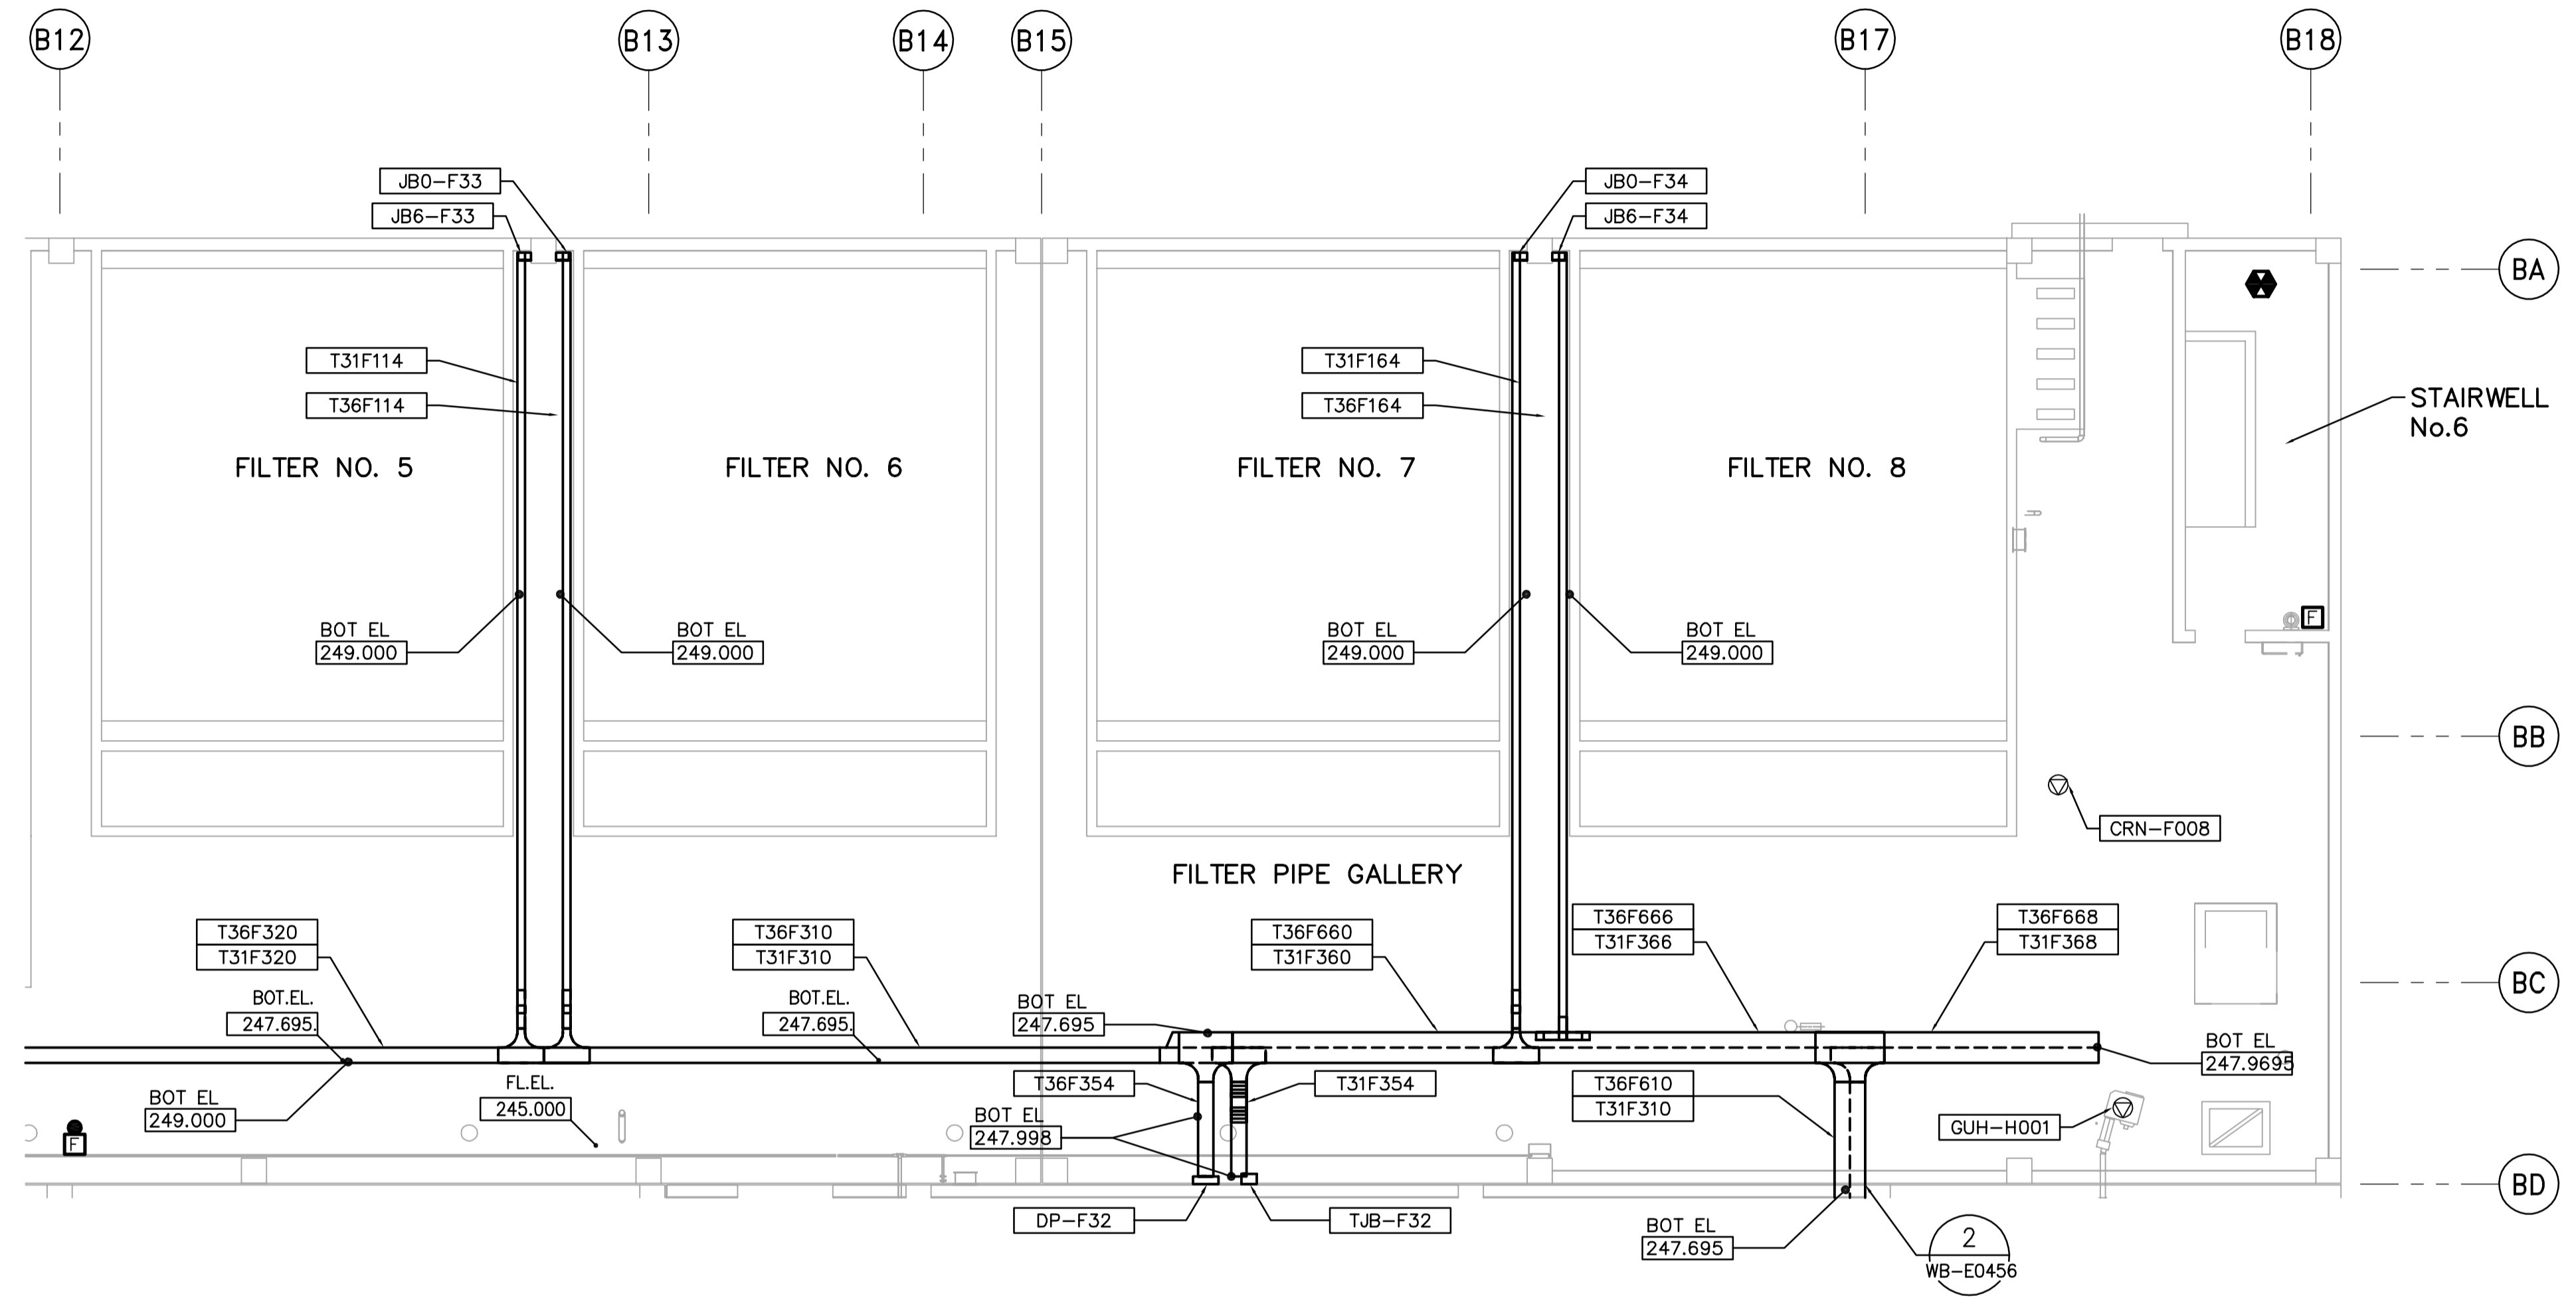

 APEGN Certificate of Authorization CH2M HILL Canada Ltd. No. 1441 Expiry: April 30, 2006	 Frederickson Cooper ARCHITECTS	 A Tyco International Ltd. Company	ENGINEER'S SEAL ORIGINAL SIGNED BY L.D. LLEWELLYN 2006/03/29	 THE CITY OF WINNIPEG WATER AND WASTE DEPARTMENT ENGINEERING DIVISION WATER TREATMENT PLANT FILTRATION MECHANICAL AND ELECTRICAL ELECTRICAL FILTRATION AREA 2 THIRD FLOOR FACILITY PLAN	CITY FILE NUMBER SHEET OF
			DESIGNED BY LL CHECKED BY ND DRAWN BY TL APPROVED BY AHL SCALE: 1:100 RELEASED FOR CONSTRUCTION BY: R. SOROKOWSKI		CONSULTANT DRAWING NO. WF-E0132
B.M. ELEV.		NO. REVISIONS DATE BY		DATE 2005/07/13 DATE 2006/03/29	
00 ISSUED FOR TENDER 06/03/29 LL					