


REFER TO NOTE 1.

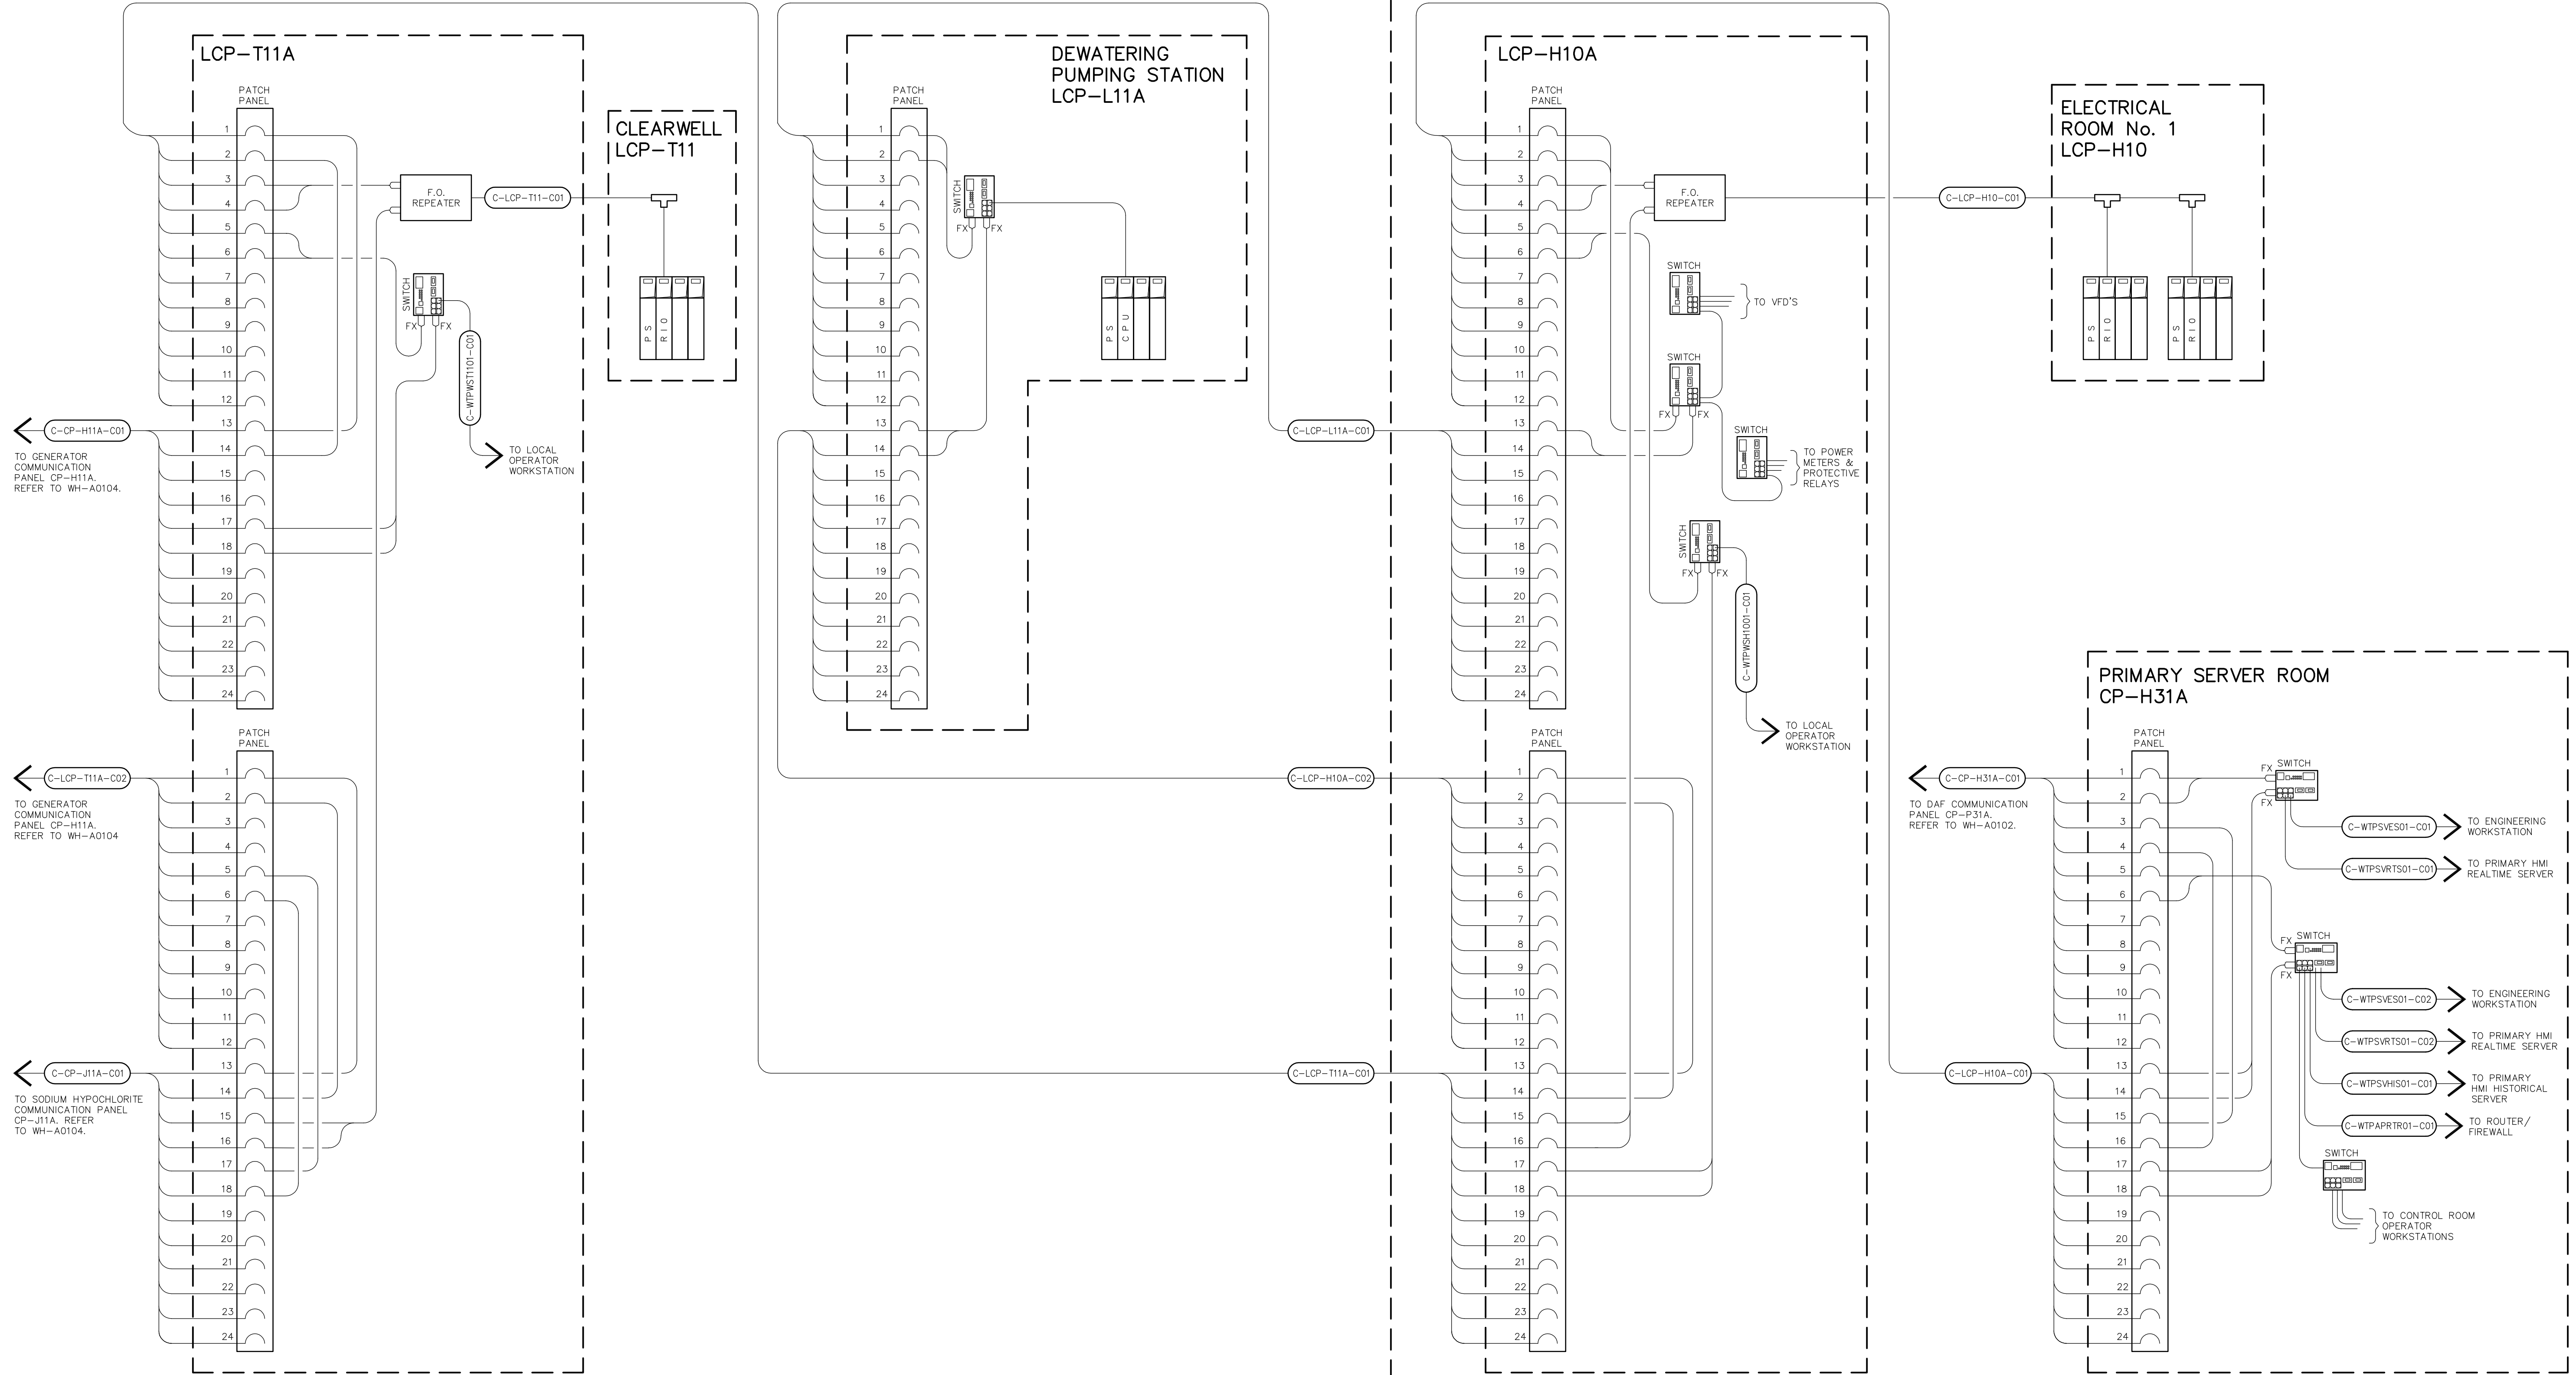

NOTES:

1. LCP-L11, LCP-L11A, LCP-T11, LCP-T11A AND ASSOCIATED CABLING ARE NOT IN CONTRACT 742-2005

<p><b>APECA</b> Certificate of Authorization Earth Tech Canada Inc. No. 730 Expiry: April 30, 2006</p>	<p>B.M. ELEV.</p>	<p>Frederickson Cooper ARCHITECTS</p>	<p>EarthTech A Tyco International Ltd. Company</p>	ENGINEER'S SEAL	<p><b>THE CITY OF WINNIPEG</b> WATER AND WASTE DEPARTMENT ENGINEERING DIVISION</p>		
	DESIGNED BY: SWT			CHECKED BY: SWT		ORIGINAL SIGNED BY: S.W. TORMEY	WATER TREATMENT PLANT MAIN BUILDING MECHANICAL AND ELECTRICAL
	DRAWN BY: SRP			APPROVED BY: AHL		2006/03/29	
	SCALE: NONE			RELEASED FOR CONSTRUCTION BY: R. SOROKOWSKI		CONSULTANT DRAWING NO. WH-A0103	AUTOMATION / I&C PLANT COMMUNICATION NETWORK BLOCK DIAGRAM
00 ISSUED FOR TENDER	06/03/29 GLG	2006/02/02	2006/03/29	1-0601H-E-A0103-001-000	CITY DRAWING NUMBER		