



LOWER LEVEL PLAN  
1:100

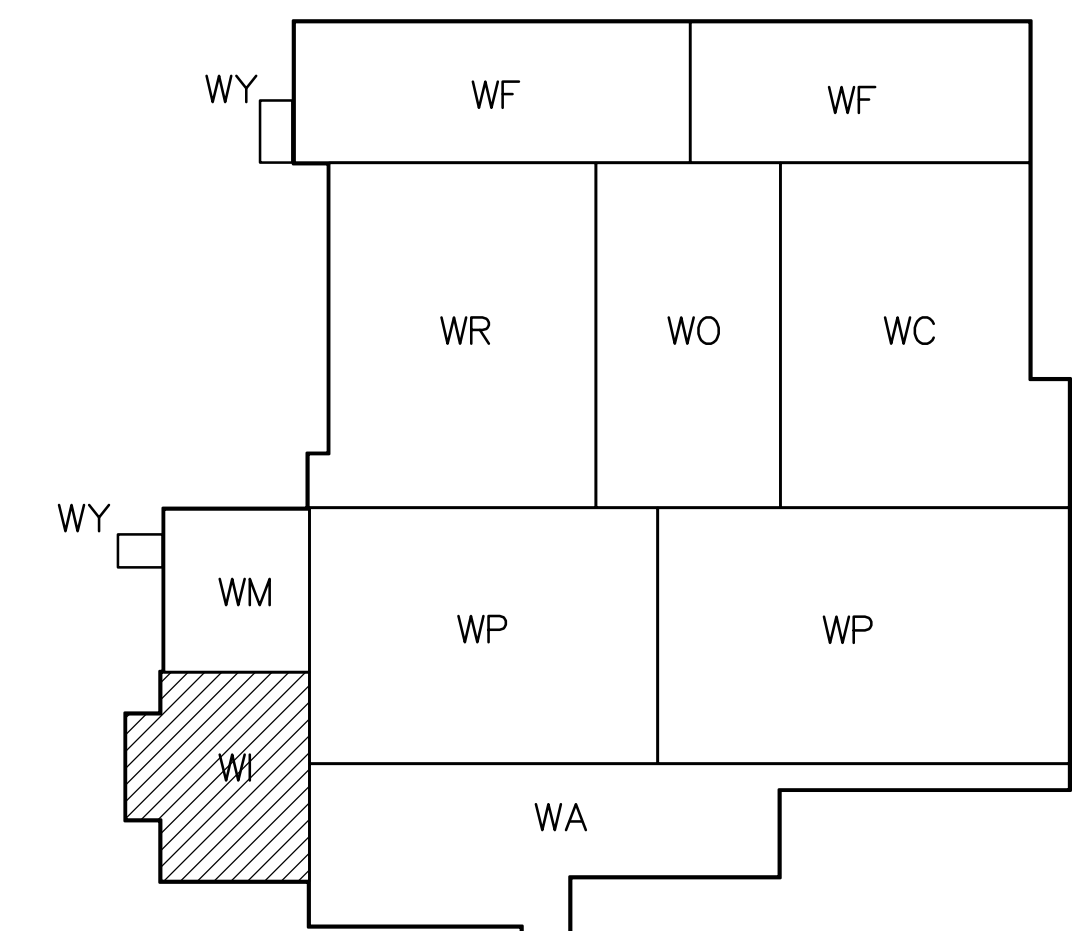

KEY PLAN

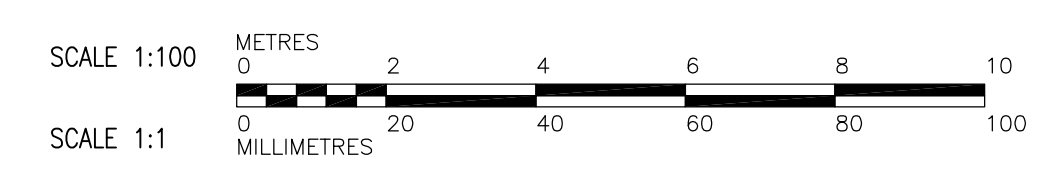

NOTES:

- VALVES FV-1000A & FV-1000B AND ASSOCIATED ACTUATORS ARE SUPPLIED BY OTHERS. INSTALLATION OF VALVES BY OTHERS. INSTALLATION OF ACTUATORS SHALL BE COVERED UNDER THIS CONTRACT.
- SLUICE GATE SLG-1000C AND ACTUATOR ARE SUPPLIED BY OTHERS. SLUICE GATE WALL THIMBLE SUPPLIED AND INSTALLED BY OTHERS.
- EMBEDDED SPOOL PIECES BY OTHERS.
- PUMPS, MOTORS AND VARIABLE SPEED DRIVES SUPPLIED BY OTHERS.



B.M. ELEV.	NO.	REVISIONS	DATE	BY
	00	ISSUED FOR TENDER	06/03/29	JBC

 Frederickson Cooper ARCHITECTS		 A Tyco International Ltd. Company	
DESIGNED BY	SBW	CHECKED BY	SBW
DRAWN BY	JBC	APPROVED BY	AHL
SCALE:	1:100	RELEASED FOR CONSTRUCTION BY:	R. SOROKOWSKI
		DATE	2006/03/29

ENGINEER'S SEAL
ORIGINAL SIGNED BY
S.B. WILLIAMSON
2006/03/29
CONSULTANT DRAWING NO.
WI-M0101

**THE CITY OF WINNIPEG**  
 WATER AND WASTE DEPARTMENT  
 ENGINEERING DIVISION

WATER TREATMENT PLANT  
 INLET WORKS AND RAW WATER PUMPING  
 MECHANICAL AND ELECTRICAL

PROCESS MECHANICAL  
 RAW WATER PUMP STATION AREA  
 LOWER LEVEL PLAN

CITY FILE NUMBER	
SHEET OF	
CITY DRAWING NUMBER	1-06011-A-M0101-001-000