

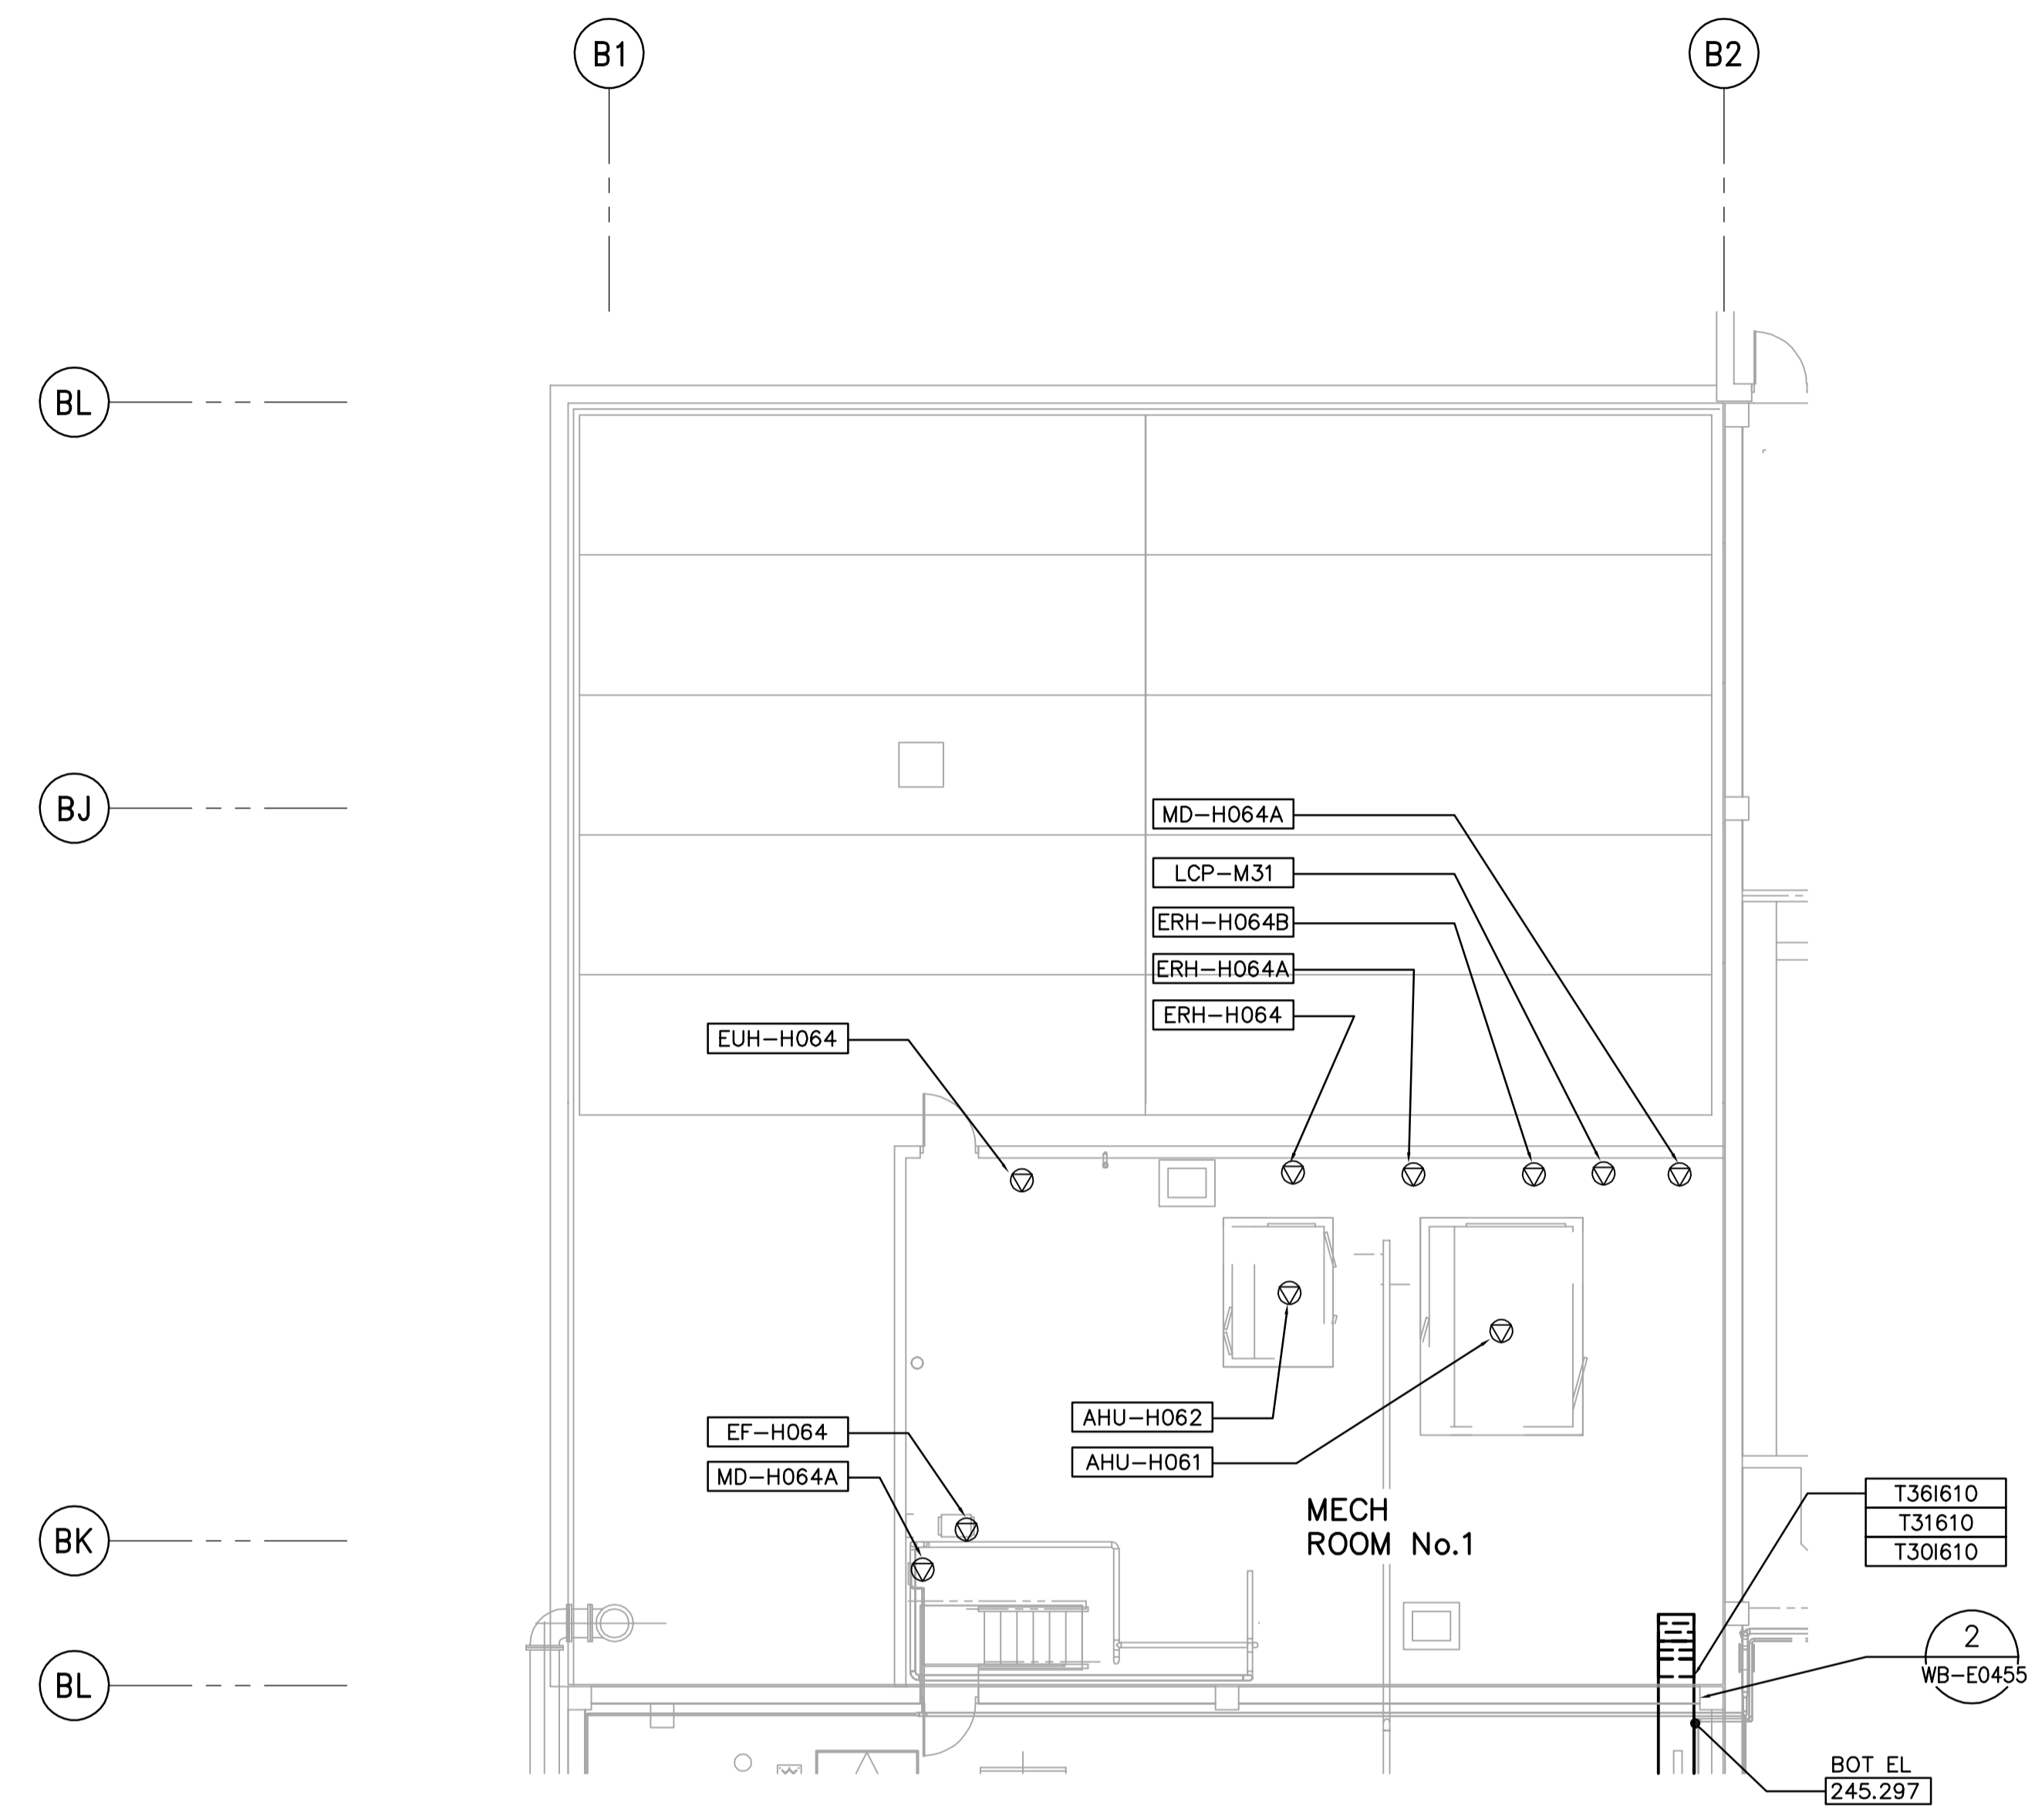


NOTES:
 1. PROVIDE STAIRWELL SMOKE DETECTORS AT EVERY THIRD FLOOR AND AT TOP.

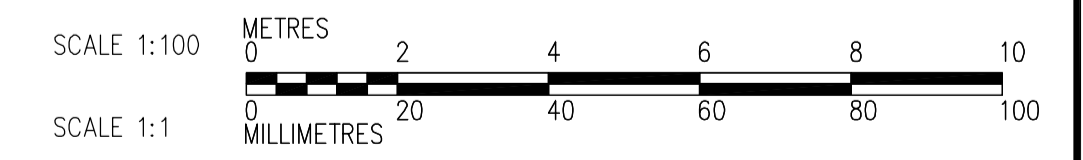

THIRD FLOOR FACILITY PLAN
 1:100

CABLE TRAY TAGGING
 SEE DETAIL
 3
 WB-E0455

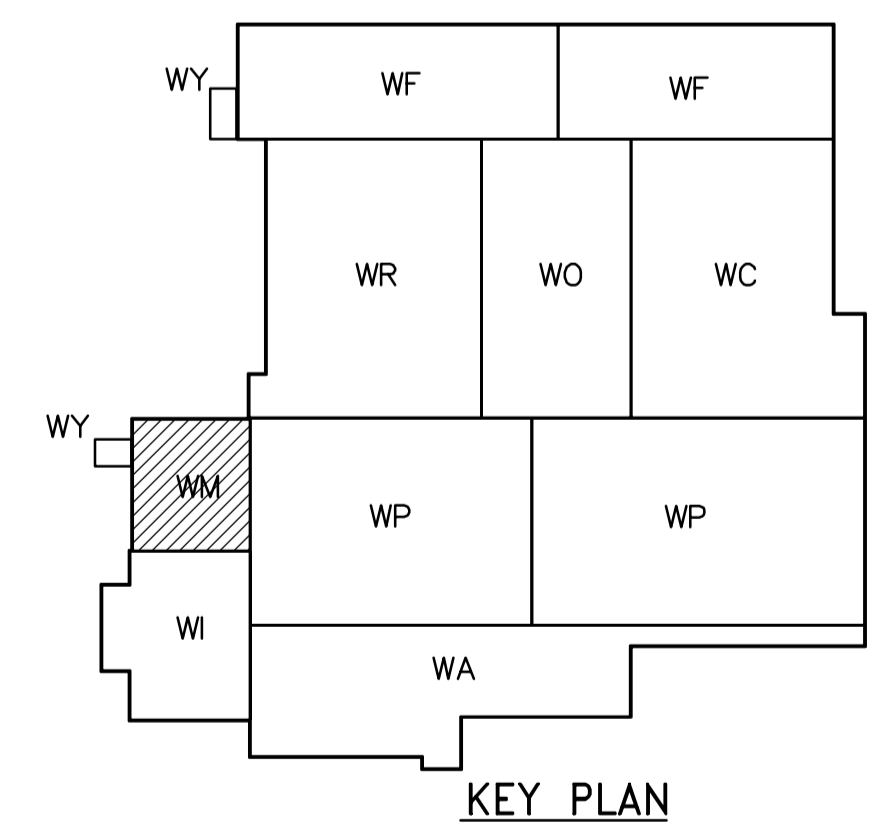

 APEGN Certificate of Authorization CH2M HILL Canada Ltd. No. 1441 Expiry: April 30, 2006	B.M. ELEV.	 Frederickson Cooper ARCHITECTS	 A You International Ltd. Company	ENGINEER'S SEAL	 THE CITY OF WINNIPEG WATER AND WASTE DEPARTMENT ENGINEERING DIVISION	
				DESIGNED BY PF CHECKED BY ND		ORIGINAL SIGNED BY L.D. LLEWELLYN
				DRAWN BY TL APPROVED BY AHL		2006/03/29
	00 ISSUED FOR TENDER 06/03/29 LL			SCALE: 1:100 RELEASED FOR CONSTRUCTION BY: R. SOROKOWSKI		CONSULTANT DRAWING NO. WM-E0131
NO. REVISIONS DATE BY	DATE 2006/02/14 DATE 2006/03/29	WATER TREATMENT PLANT GENERAL PLANT SERVICES/MISCELLANEOUS MECHANICAL AND ELECTRICAL		CITY FILE NUMBER SHEET OF CITY DRAWING NUMBER 1-0601M-A-E0131-001-000		