



NOTES:
 1. REFER TO SUPPLY CONTRACTOR SHOP DRAWINGS FOR EQUIPMENT DETAILS.

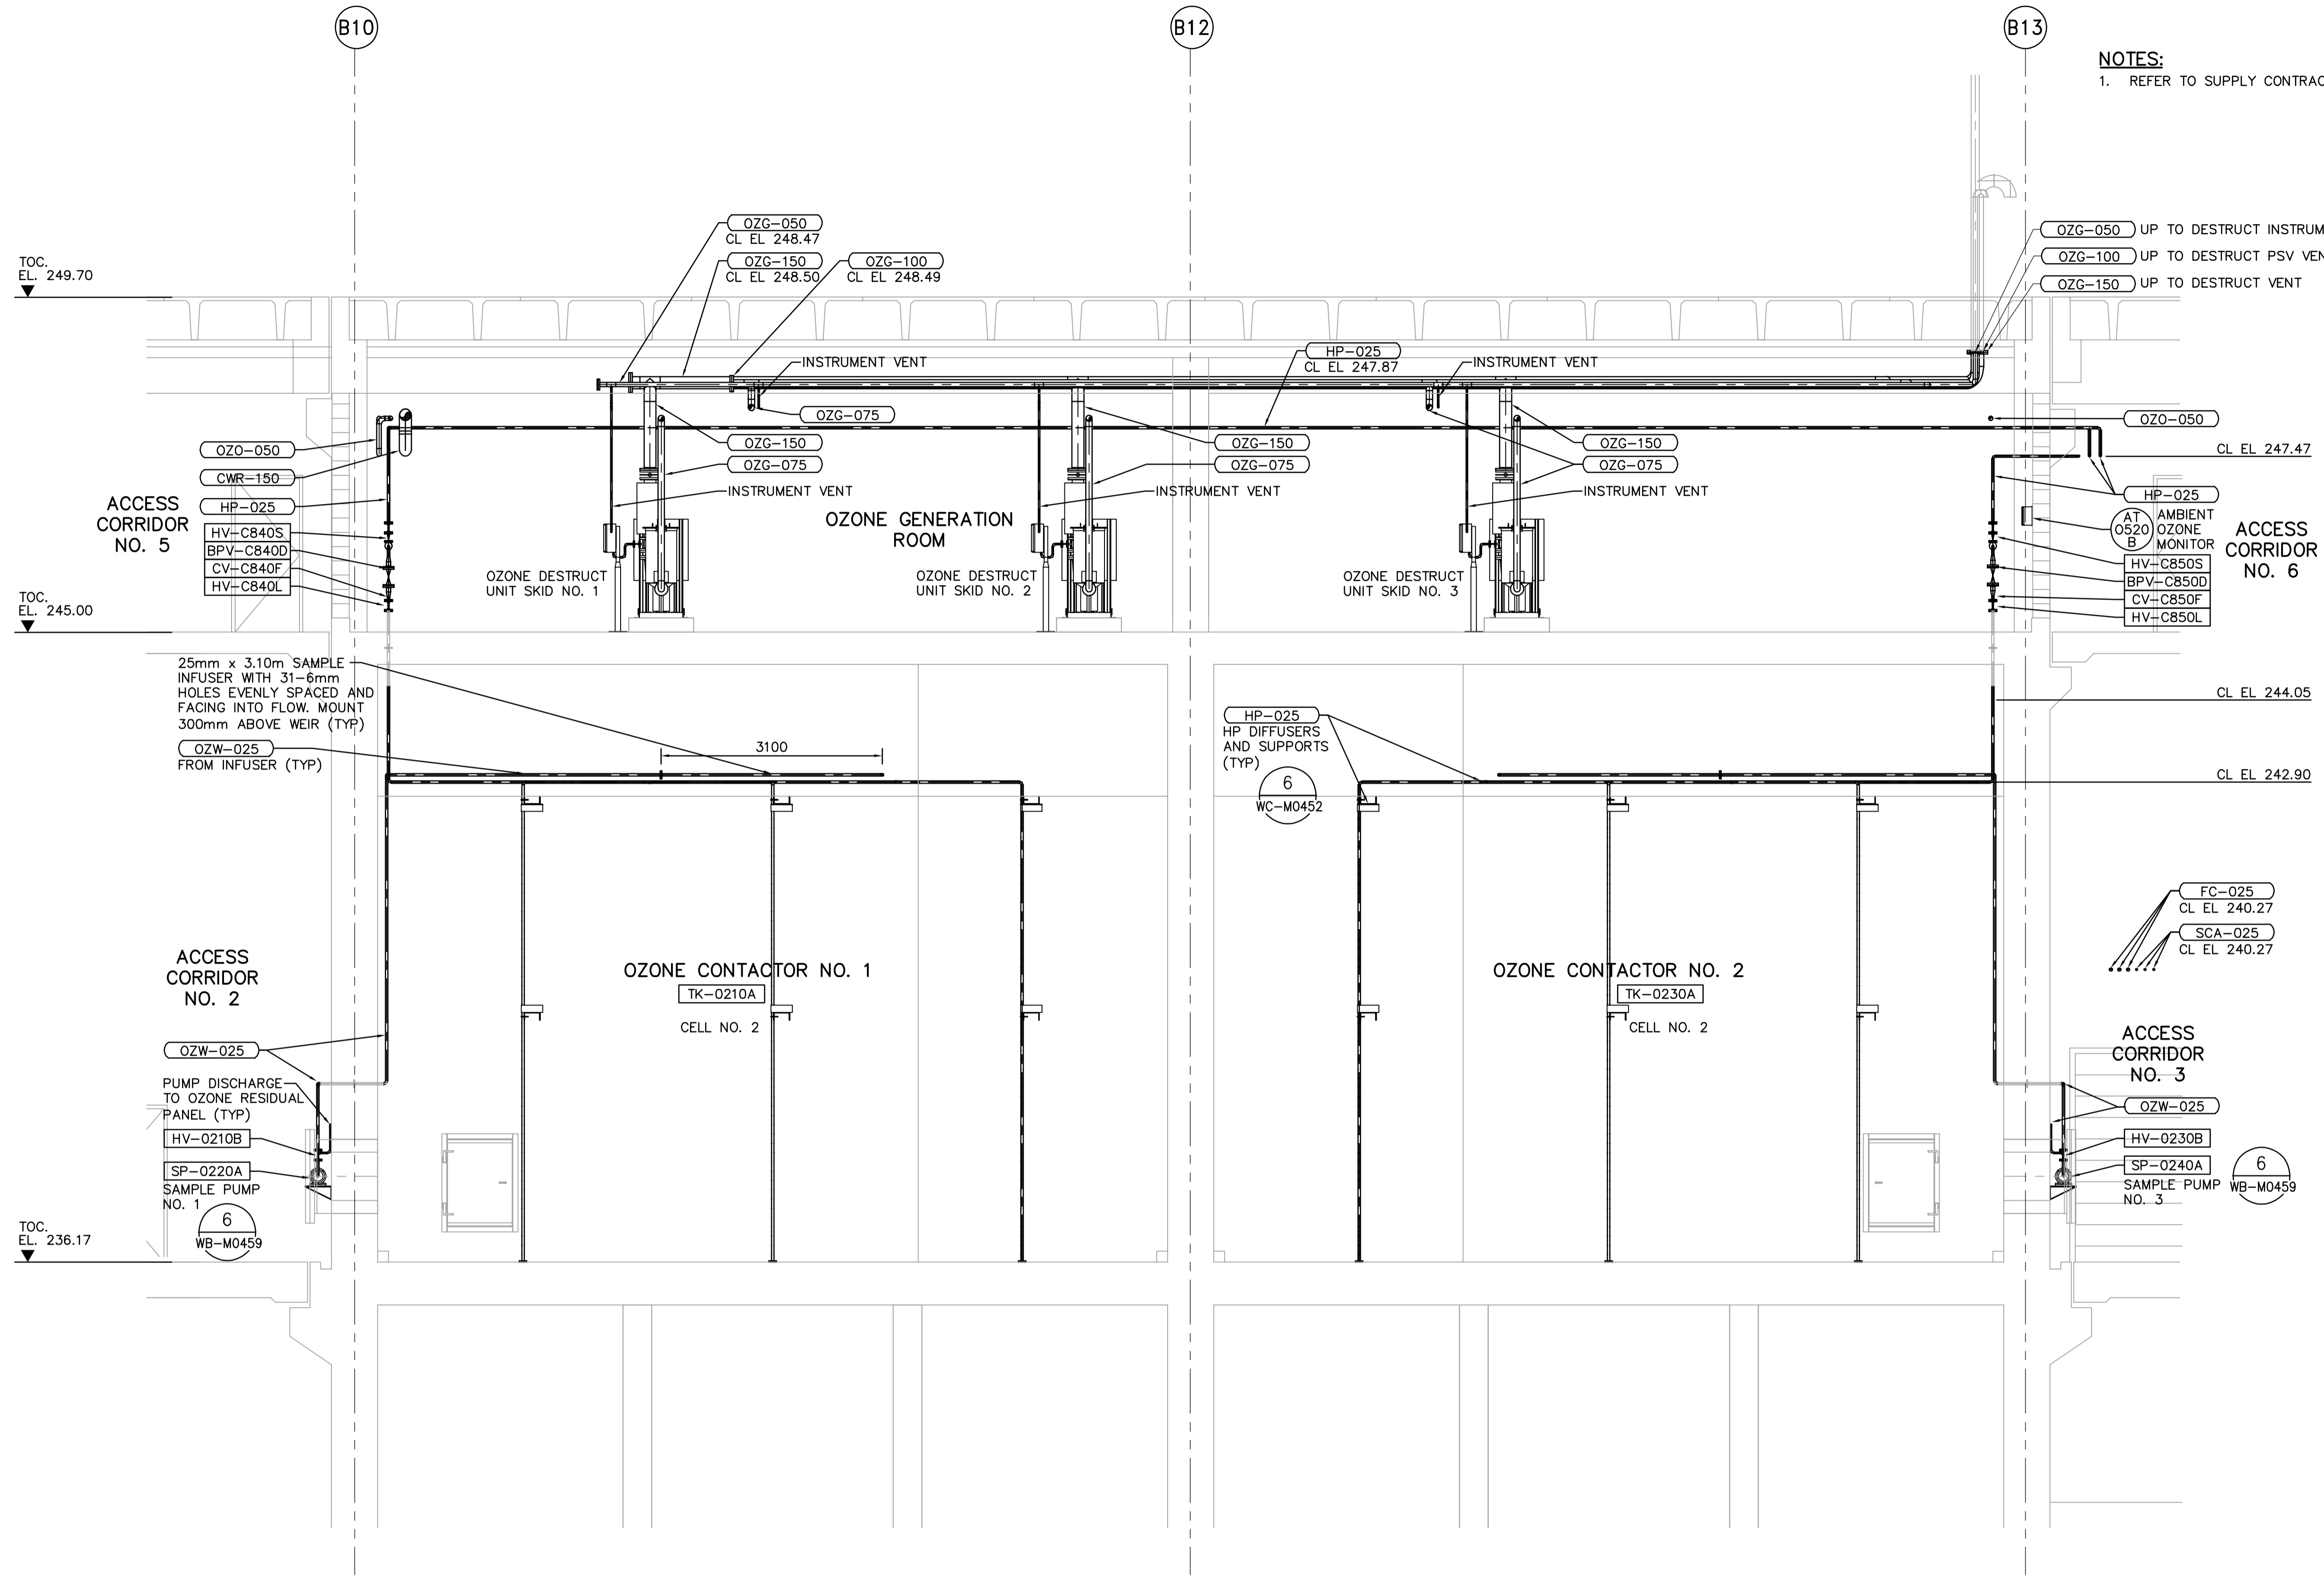

D SECTION
 WO-M0121 1:50
 WO-M0131
 WO-M0402

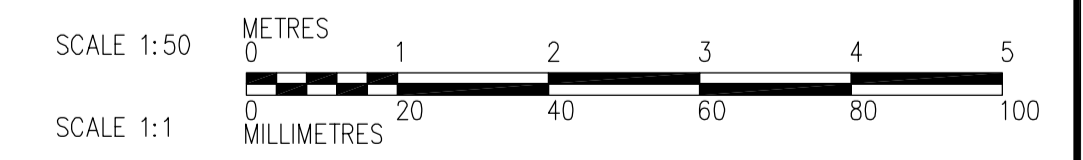

 Certificate of Authorization CH2M HILL Canada Ltd. No. 1441 Expiry: April 30, 2006	 Frederickson Cooper ARCHITECTS	 A You International Ltd. Company	ENGINEER'S SEAL	 THE CITY OF WINNIPEG WATER AND WASTE DEPARTMENT ENGINEERING DIVISION
			DESIGNED BY: CBE/DP CHECKED BY: EPM DRAWN BY: RWA/KM APPROVED BY: AHL SCALE: 1:50 RELEASED FOR CONSTRUCTION BY: R. SOROKOWSKI	
00 ISSUED FOR TENDER 06/03/29 CBE NO. REVISIONS DATE BY	DATE: 2006/02/14 DATE: 2006/03/29	R. SOROKOWSKI	PROCESS MECHANICAL OZONATION AREA SECTION	CITY DRAWING NUMBER 1-06010-A-M0203-001-000