



**THIRD FLOOR PROCESS PLAN**  
1:100

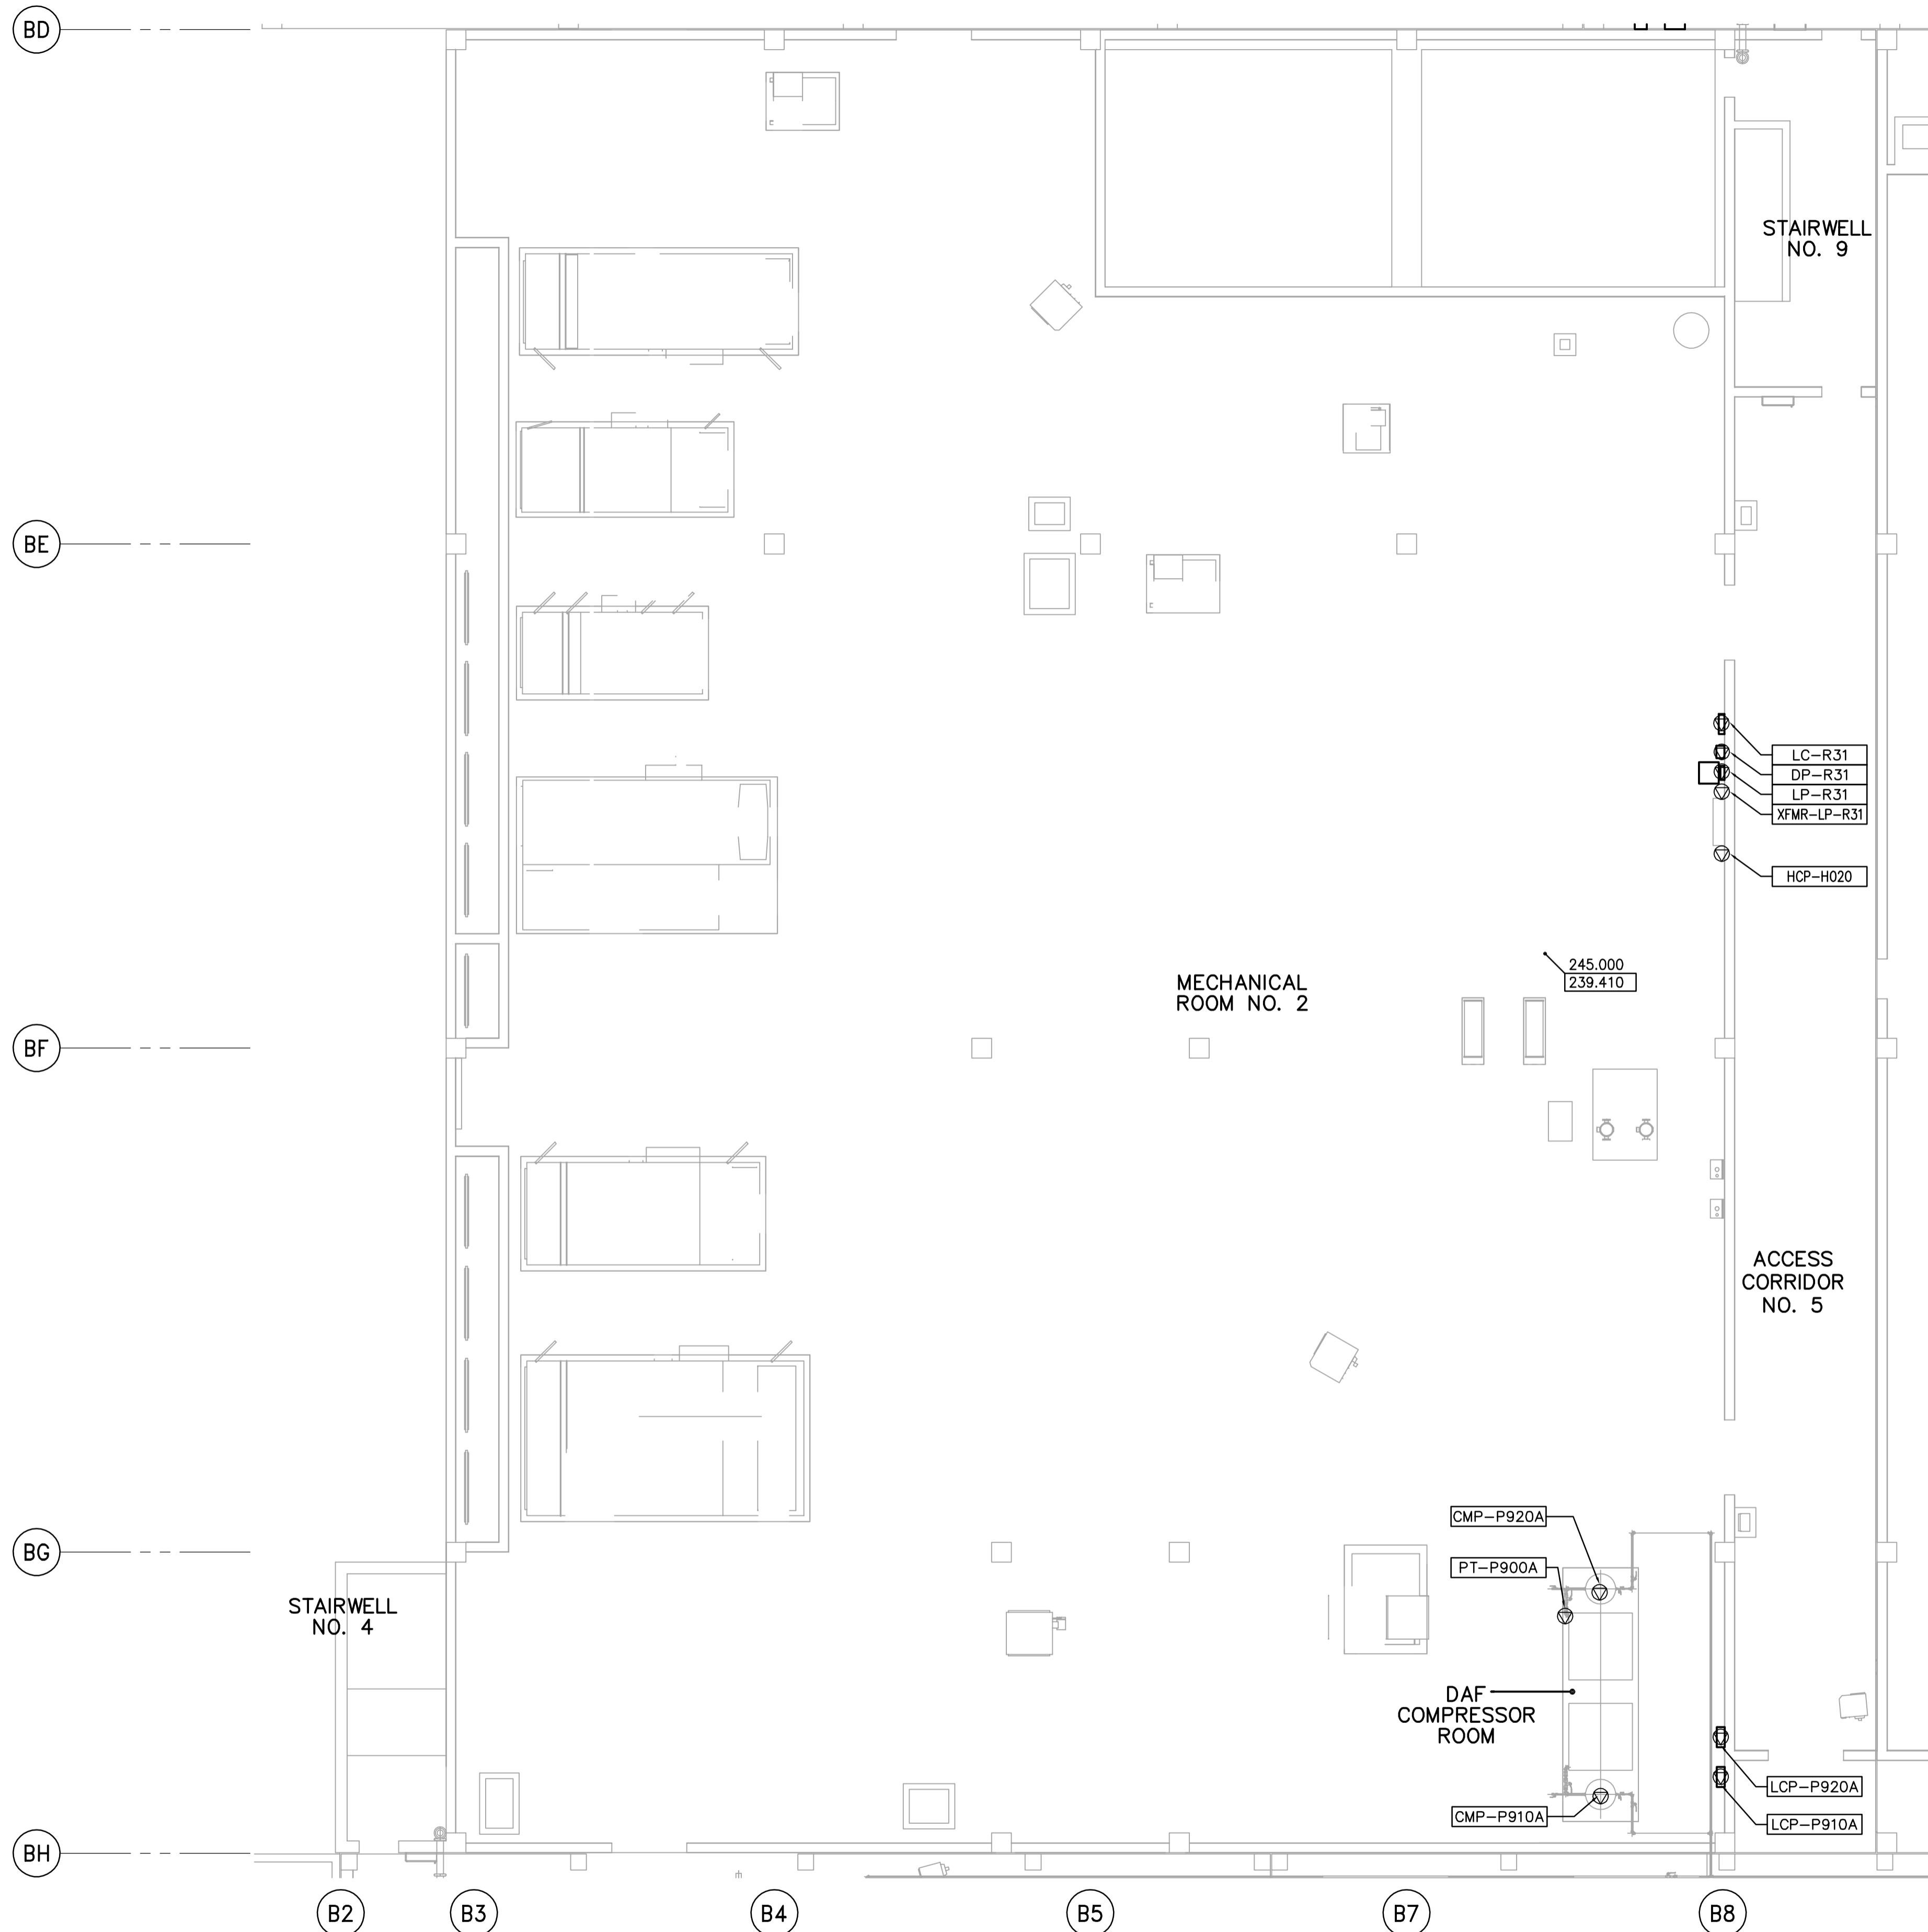

**NOTES:**  
1. PROVIDE STAIRWELL SMOKE DETECTORS AT EVERY THIRD FLOOR AND AT TOP.

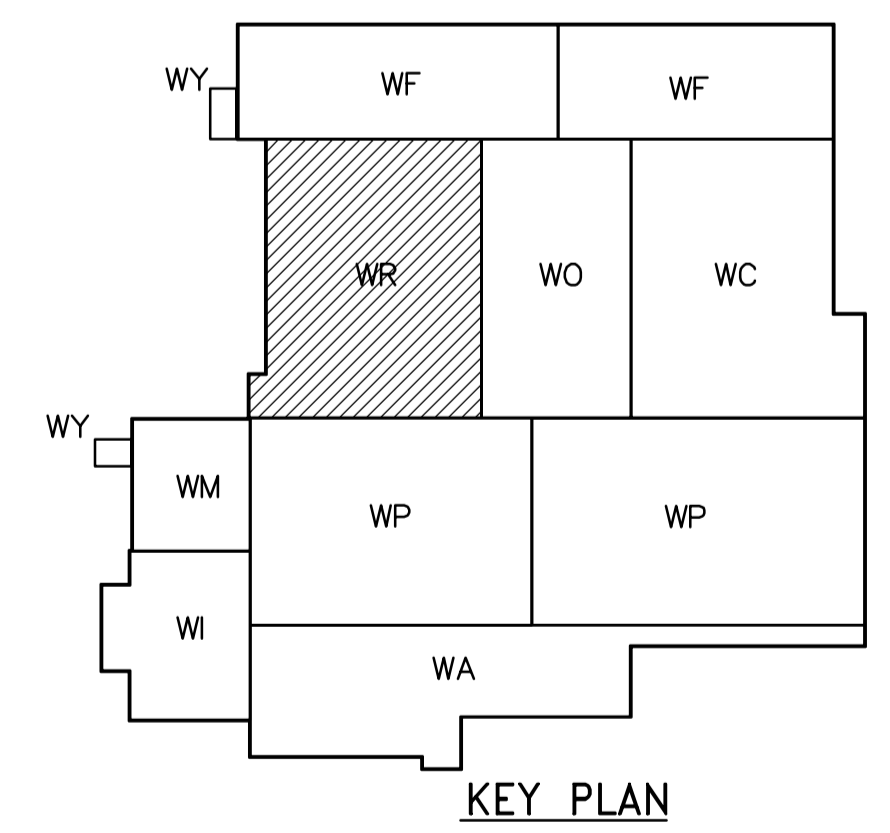

**APEG**  
Certificate of Authorization  
CH2M HILL Canada Ltd.  
No. 1441 Expiry: April 30, 2006

B.M. ELEV.			
DESIGNED BY	LL	CHECKED BY	ND
DRAWN BY	TL	APPROVED BY	AHL
SCALE:	1:100	RELEASED FOR CONSTRUCTION BY:	R. SOROKOWSKI
00 ISSUED FOR TENDER	06/03/29	DATE	2005/07/12
NO. REVISIONS		DATE	2006/03/29

**CH2MHILL**  
Frederickson Cooper ARCHITECTS

**EarthTech**  
A Tyco International Ltd. Company

DESIGNED BY: LL  
DRAWN BY: TL  
SCALE: 1:100

CHECKED BY: ND  
APPROVED BY: AHL  
RELEASED FOR CONSTRUCTION BY: R. SOROKOWSKI

DATE: 2005/07/12  
DATE: 2006/03/29

ENGINEER'S SEAL  
ORIGINAL SIGNED BY  
L.D. LLEWELLYN  
2006/03/29  
CONSULTANT DRAWING NO.  
WR-E0132

**THE CITY OF WINNIPEG**  
WATER AND WASTE DEPARTMENT  
ENGINEERING DIVISION

WATER TREATMENT PLANT  
RESIDUALS HANDLING  
MECHANICAL AND ELECTRICAL

ELECTRICAL  
RESIDUALS HANDLING AREA  
THIRD FLOOR PROCESS PLAN

CITY FILE NUMBER  
SHEET OF  
CITY DRAWING NUMBER  
1-0601R-A-E0132-001-000