


STAIRWELL NO.4 – LIGHTING



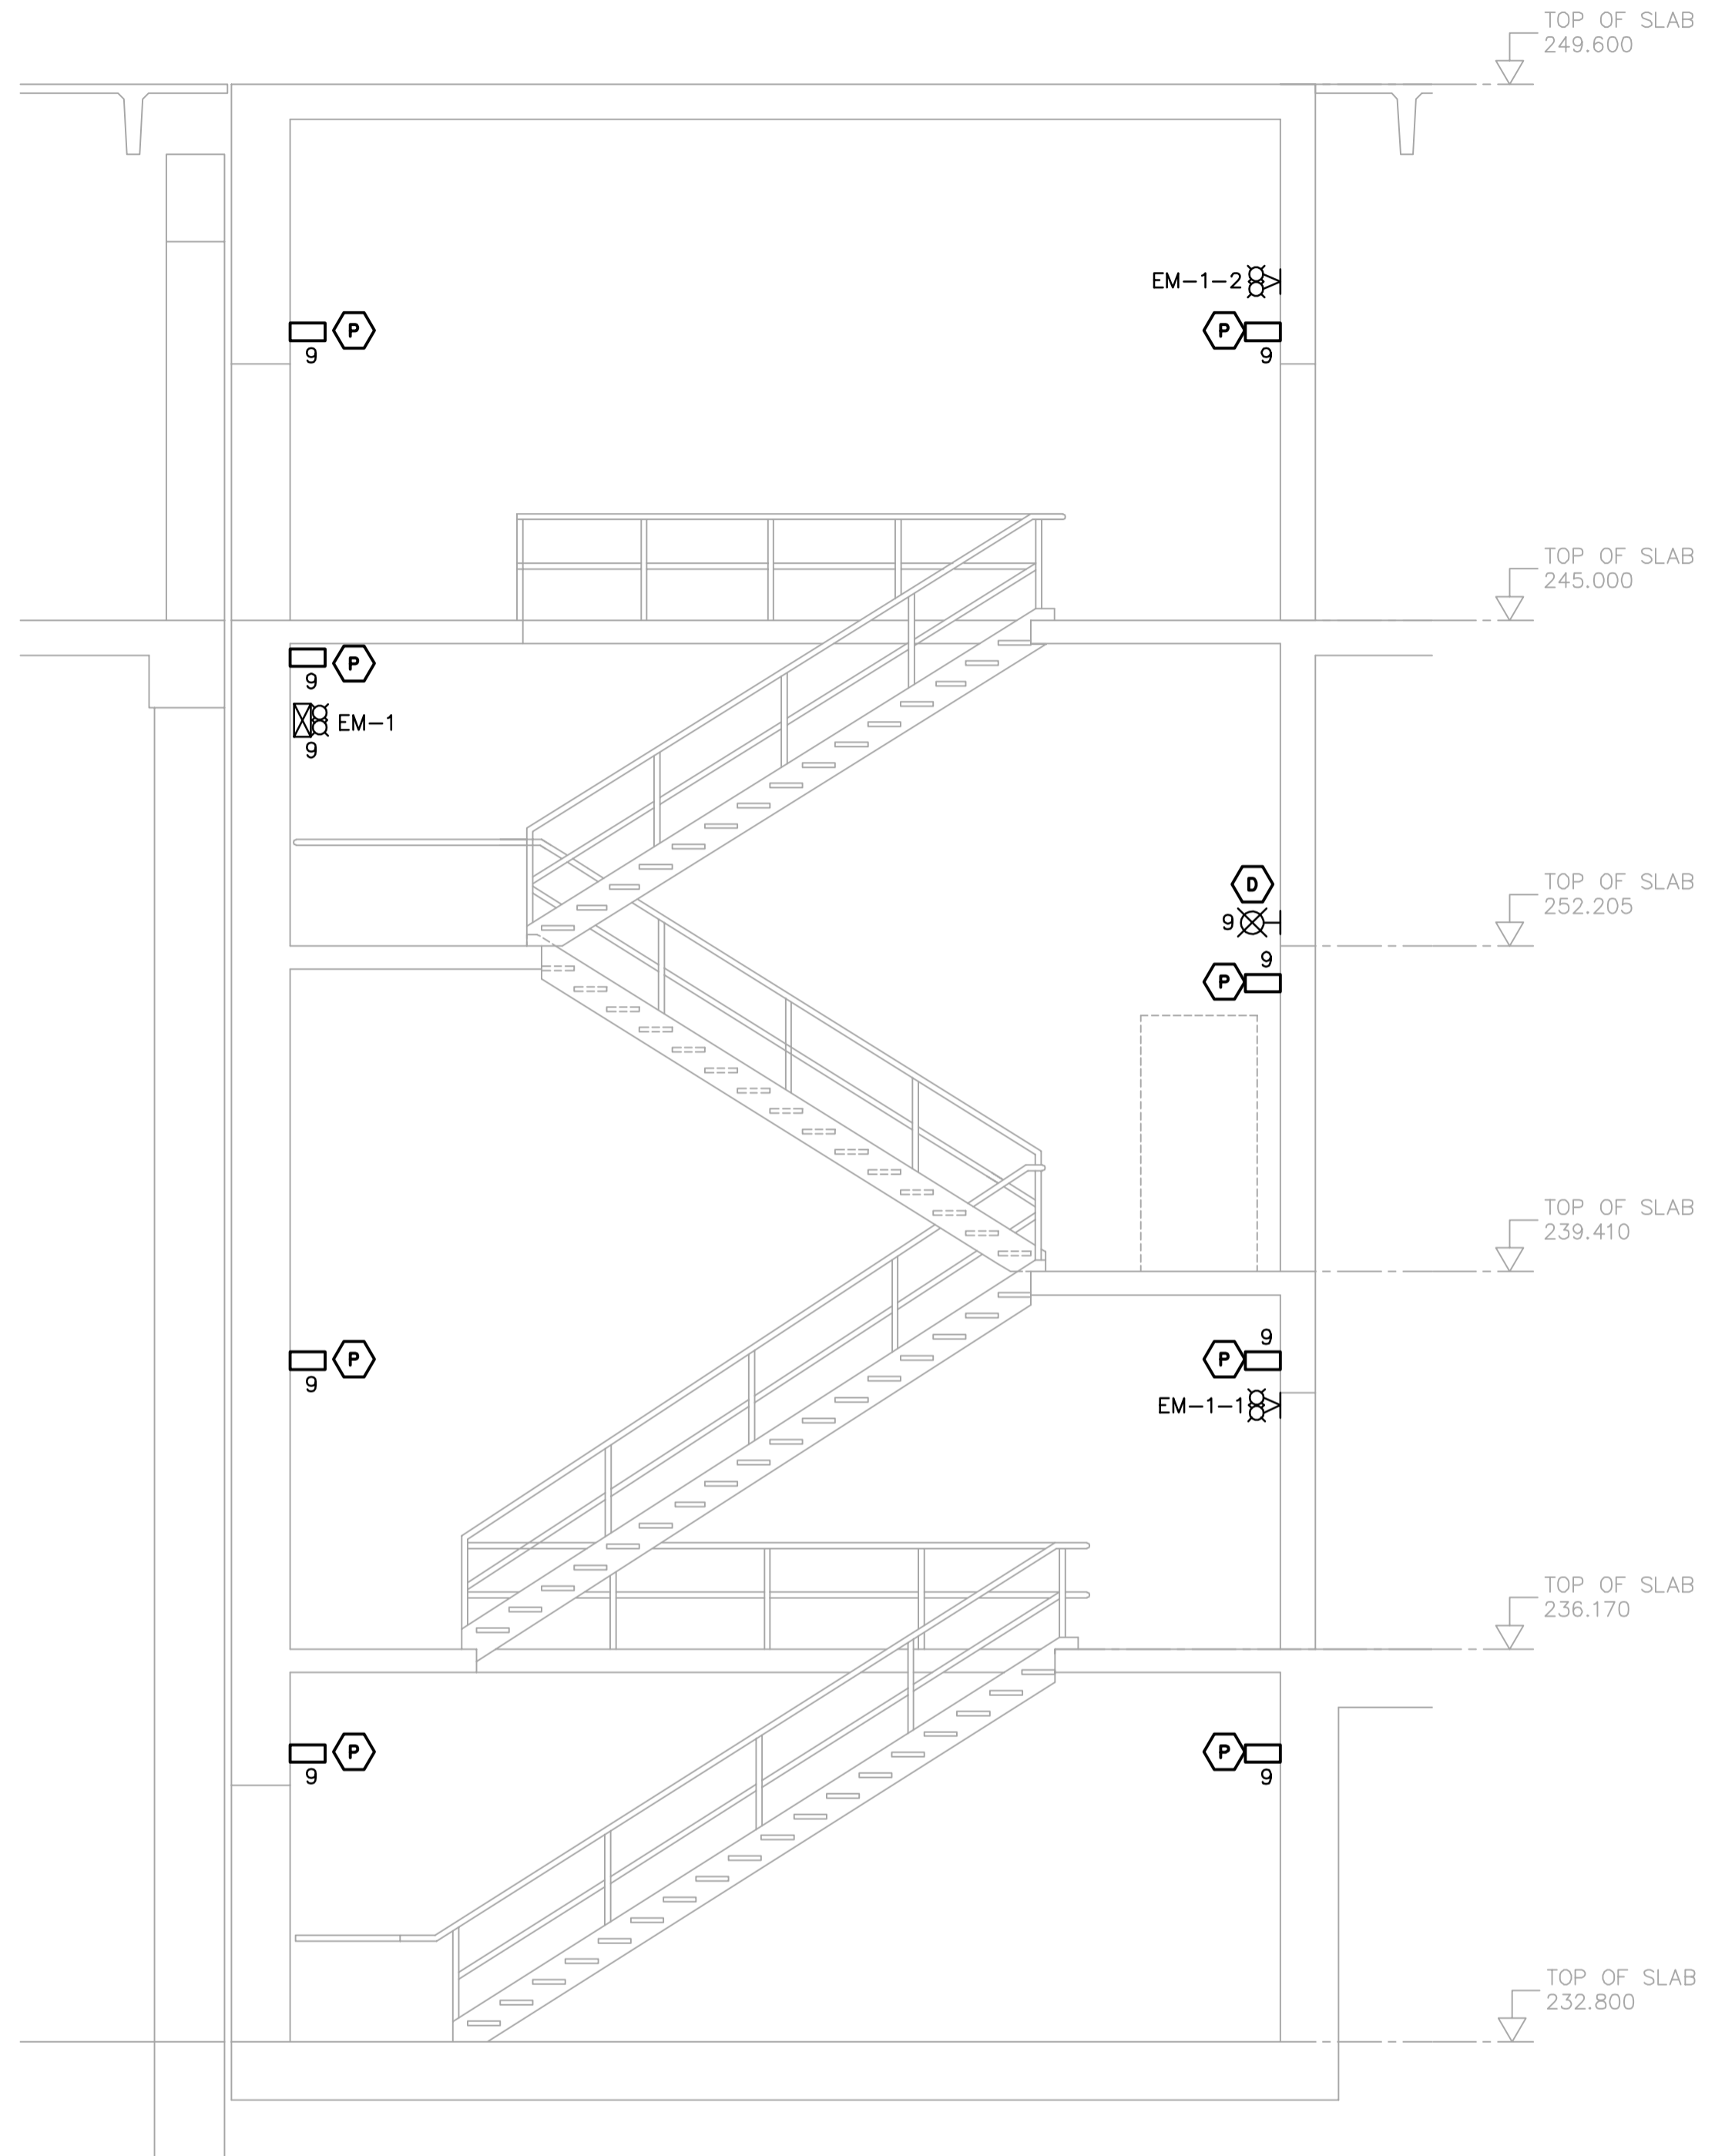

1 DETAIL
WR-E0133 1:50



STAIRWELL NO.9 – LIGHTING

2 DETAIL
WO-E0133 1:50

- NOTES:**
- LUMINAIRES ARE FEED FROM LP-P11.
 - EMERGENCY LIGHTING EM-X-1, -2 ETC ARE FEED FROM BATTERY PACK EM-X.

 Certificate of Authorization CH2M HILL Canada Ltd. No. 1441 Expiry: April 30, 2006	B.M. ELEV.	 Frederickson Cooper ARCHITECTS	 A You International Ltd. Company	ENGINEER'S SEAL ORIGINAL SIGNED BY L.D. LLEWELLYN 2006/03/29	 THE CITY OF WINNIPEG WATER AND WASTE DEPARTMENT ENGINEERING DIVISION
	DESIGNED BY LL CHECKED BY ND DRAWN BY KJ APPROVED BY AHL SCALE: 1:50 RELEASED FOR CONSTRUCTION BY: R. SOROKOWSKI	CONSULTANT DRAWING NO. WR-E0201	WATER TREATMENT PLANT RESIDUALS HANDLING MECHANICAL AND ELECTRICAL	CITY FILE NUMBER SHEET OF CITY DRAWING NUMBER 1-0601R-A-E0201-001-000	
	00 ISSUED FOR TENDER 06/03/29 LL NO. REVISIONS DATE BY DATE 2005/08/03 DATE 2006/03/29	ELECTRICAL RESIDUALS HANDLING AREA STAIR LIGHTING			