



NOTES

- 1. ALL DIMENSIONS SHOWN IN METRIC UNITS. NUMBERS WITH DECIMALS INDICATE METERS. WHOLE NUMBERS INDICATE MILLIMETERS.
2. ALL DIMENSIONS ARE REFERENCED FROM PROPERTY LINES AND/OR BUILDING FACE AND FACE OF CURB.
3. ALL UTILITIES ARE SHOWN AS INFORMATION ONLY. CONTRACTOR TO CONFIRM LOCATION OF ALL UTILITIES ON SITE PRIOR TO CONSTRUCTION.
...
11. STITTSVILLE LIGHT STANDARDS WITH COMPACT FLOURESCENT LUMINAIRE TO BE SUPPLIED BY CITY OF WINNIPEG (FROM STOCK AT MANITOBA HYDRO, NOTRE DAME) AND INSTALLED BY MANITOBA HYDRO. LASER CUT STITTSVILLE LIGHT STANDARDS WITH COMPACT FLOURESCENT LUMINAIRE TO BE SUPPLIED AND INSTALLED BY MANITOBA HYDRO. CONTACT: TERRY MCCARTHY 474-4127.
...
19. REMOVAL OF PLANT MATERIAL INCLUDES ROOT MASS AND FILLING HOLES WITH COMPACTED FILL SUITABLE TO SURFACE FINISH (GRAVEL OR CLEAN EARTH).

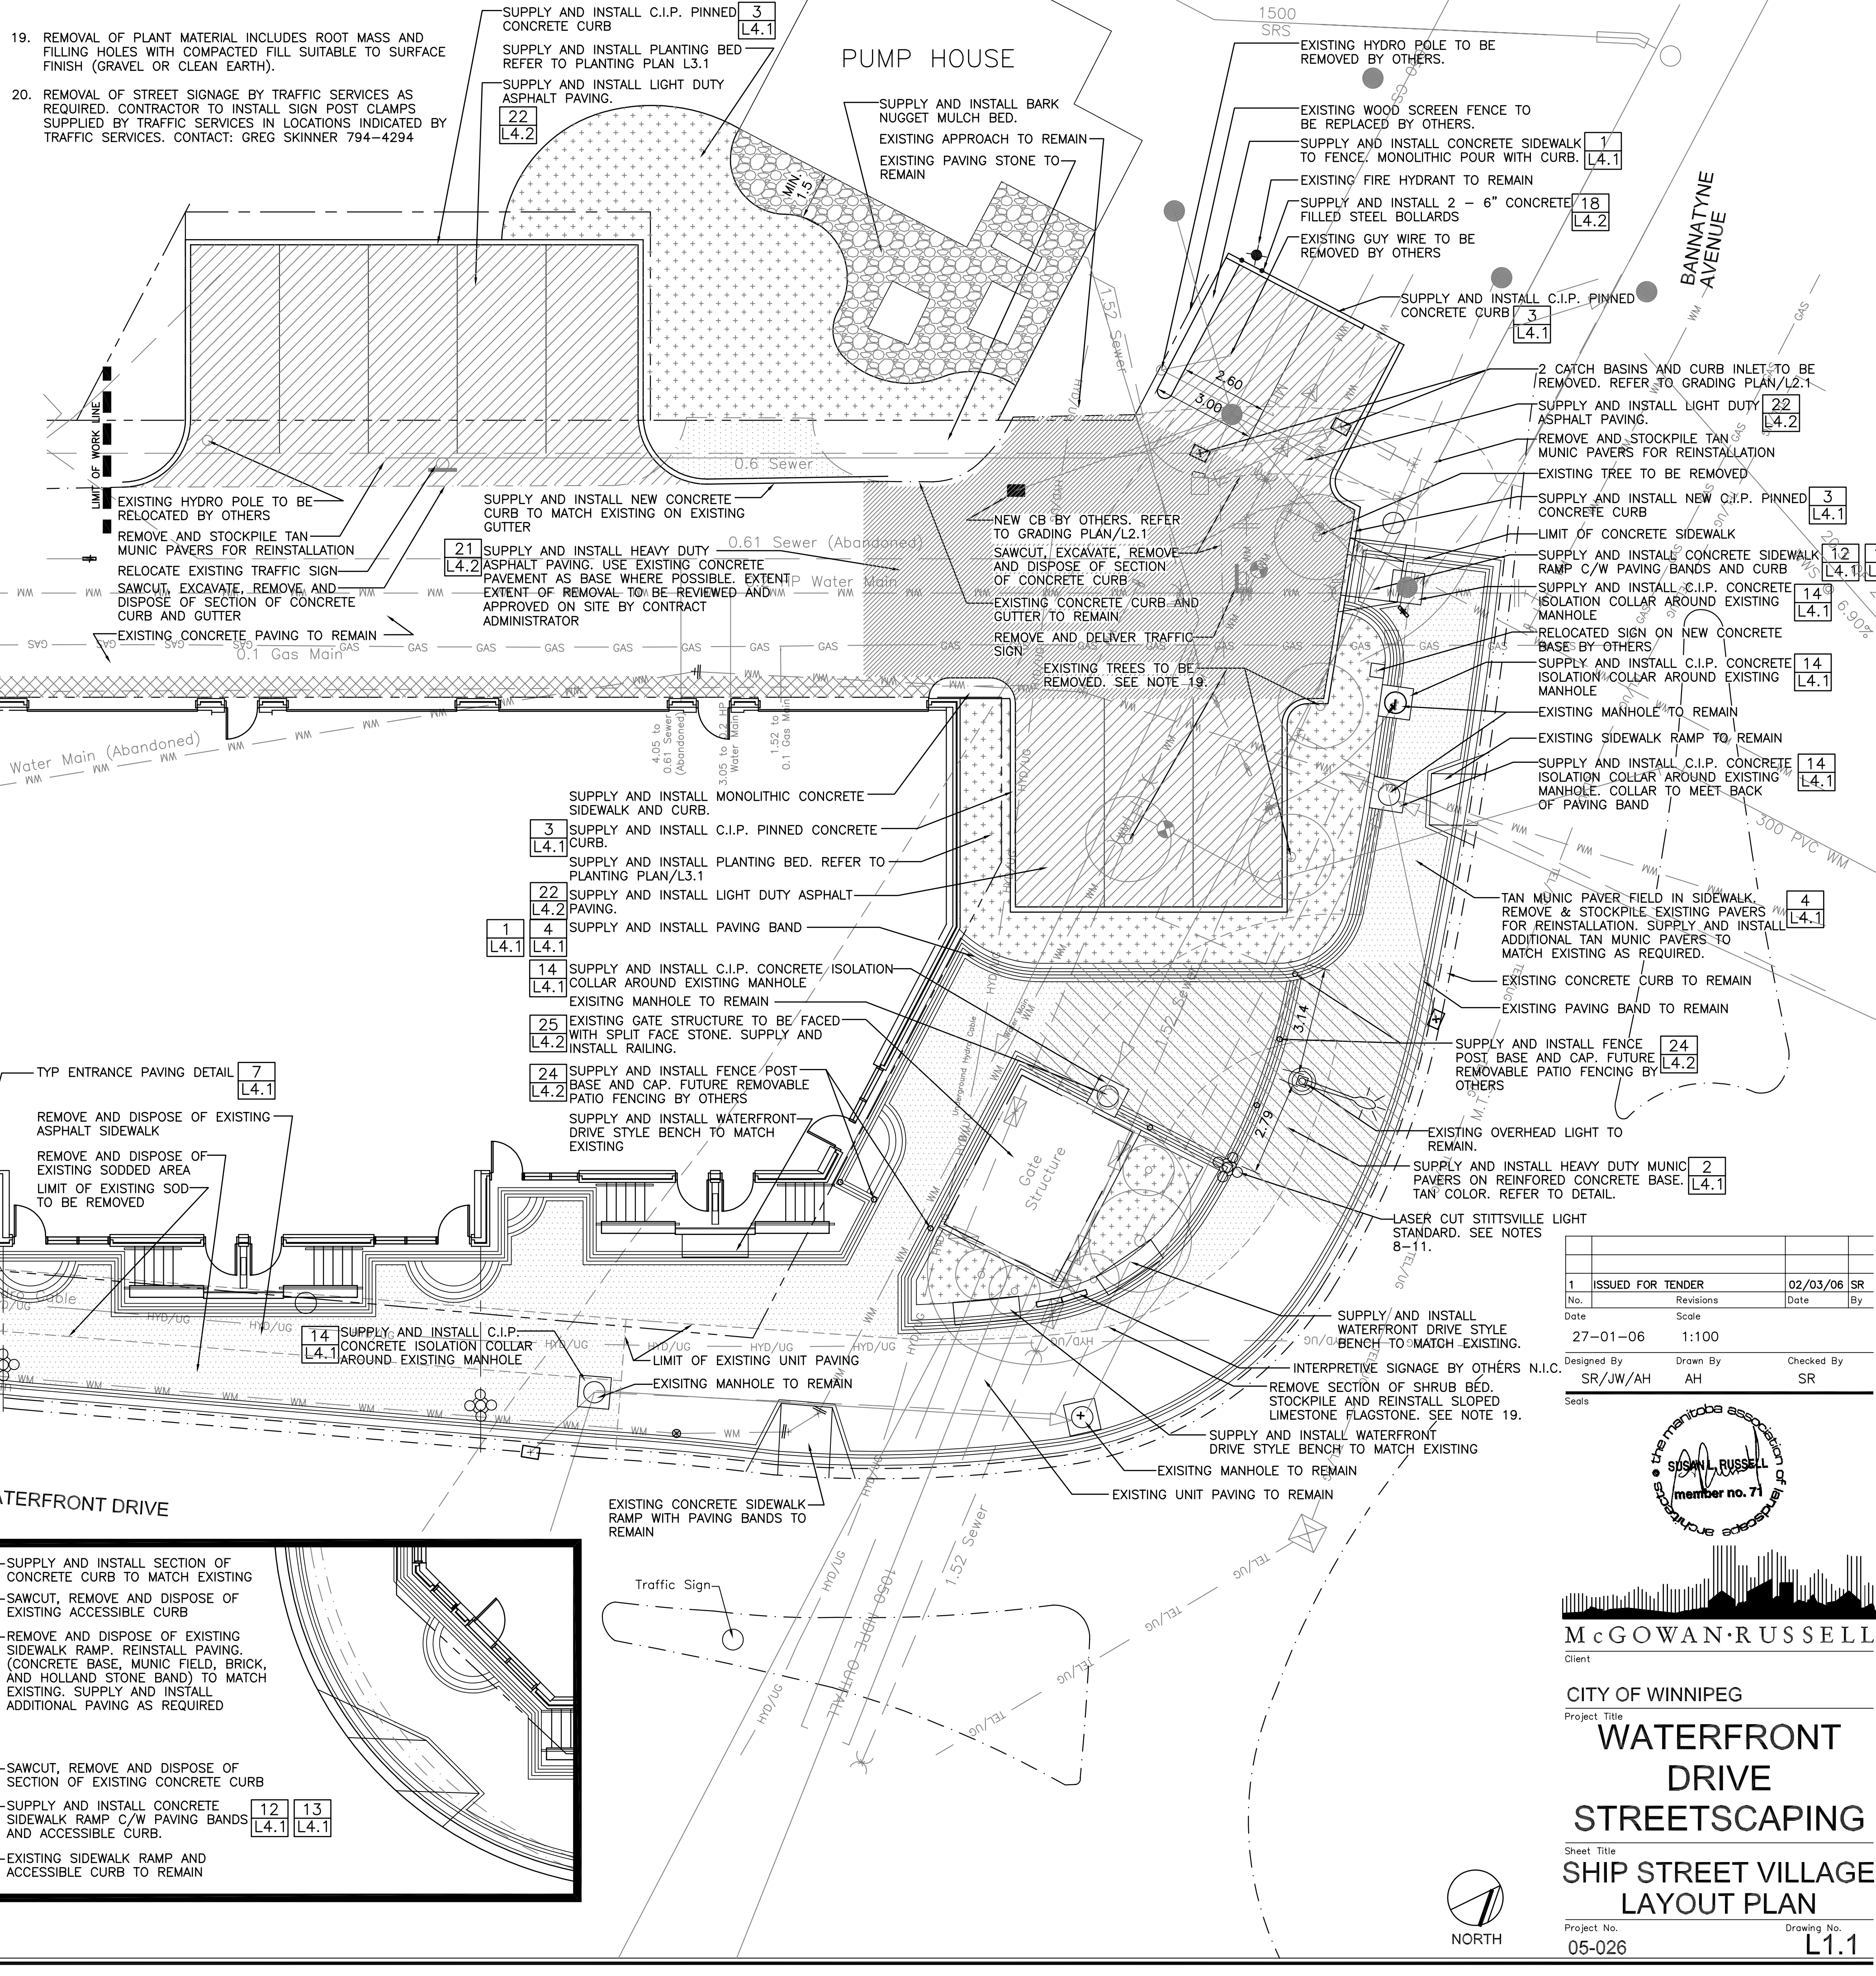

LEGEND

(Symbol)	C.I.P. CONCRETE CURB	(Symbol)	LIGHT DUTY ASPHALT
(Symbol)	EXISTING CURB TO REMAIN	(Symbol)	HEAVY DUTY ASPHALT
(Symbol)	PROPERTY LINE	(Symbol)	PORTLAND CEMENT CONCRETE ROADWAY PAVING
(Symbol)	PAVING BAND	(Symbol)	PRECAST CONCRETE AND BRICK PAVERS ON REINFORCED CONCRETE BASE
(Symbol)	SEWER	(Symbol)	PRECAST CONCRETE AND BRICK PAVERS
(Symbol)	WATER MAIN	(Symbol)	PLANTING BED
(Symbol)	UNDERGROUND HYDRO	(Symbol)	BARK NUGGET MULCH BED
(Symbol)	OVERHEAD HYDRO	(Symbol)	PROPOSED STITTSVILLE LIGHTS
(Symbol)	UNDERGROUND TELEPHONE	(Symbol)	EXISTING FIRE HYDRANT
(Symbol)	GAS LINE	(Symbol)	STREET SIGN
(Symbol)	STREET LIGHT	(Symbol)	STREET SIGN TO BE REMOVED/RELOCATED
(Symbol)	STREET LIGHT TO BE REMOVED		
(Symbol)	EXISTING MANHOLE		
(Symbol)	NEW MANHOLE		
(Symbol)	EXISTING WATER VALVE		
(Symbol)	EXISTING CATCH BASIN		
(Symbol)	NEW CATCH BASIN		
(Symbol)	DETAIL KEY		
(Symbol)	SHEET NUMBER		

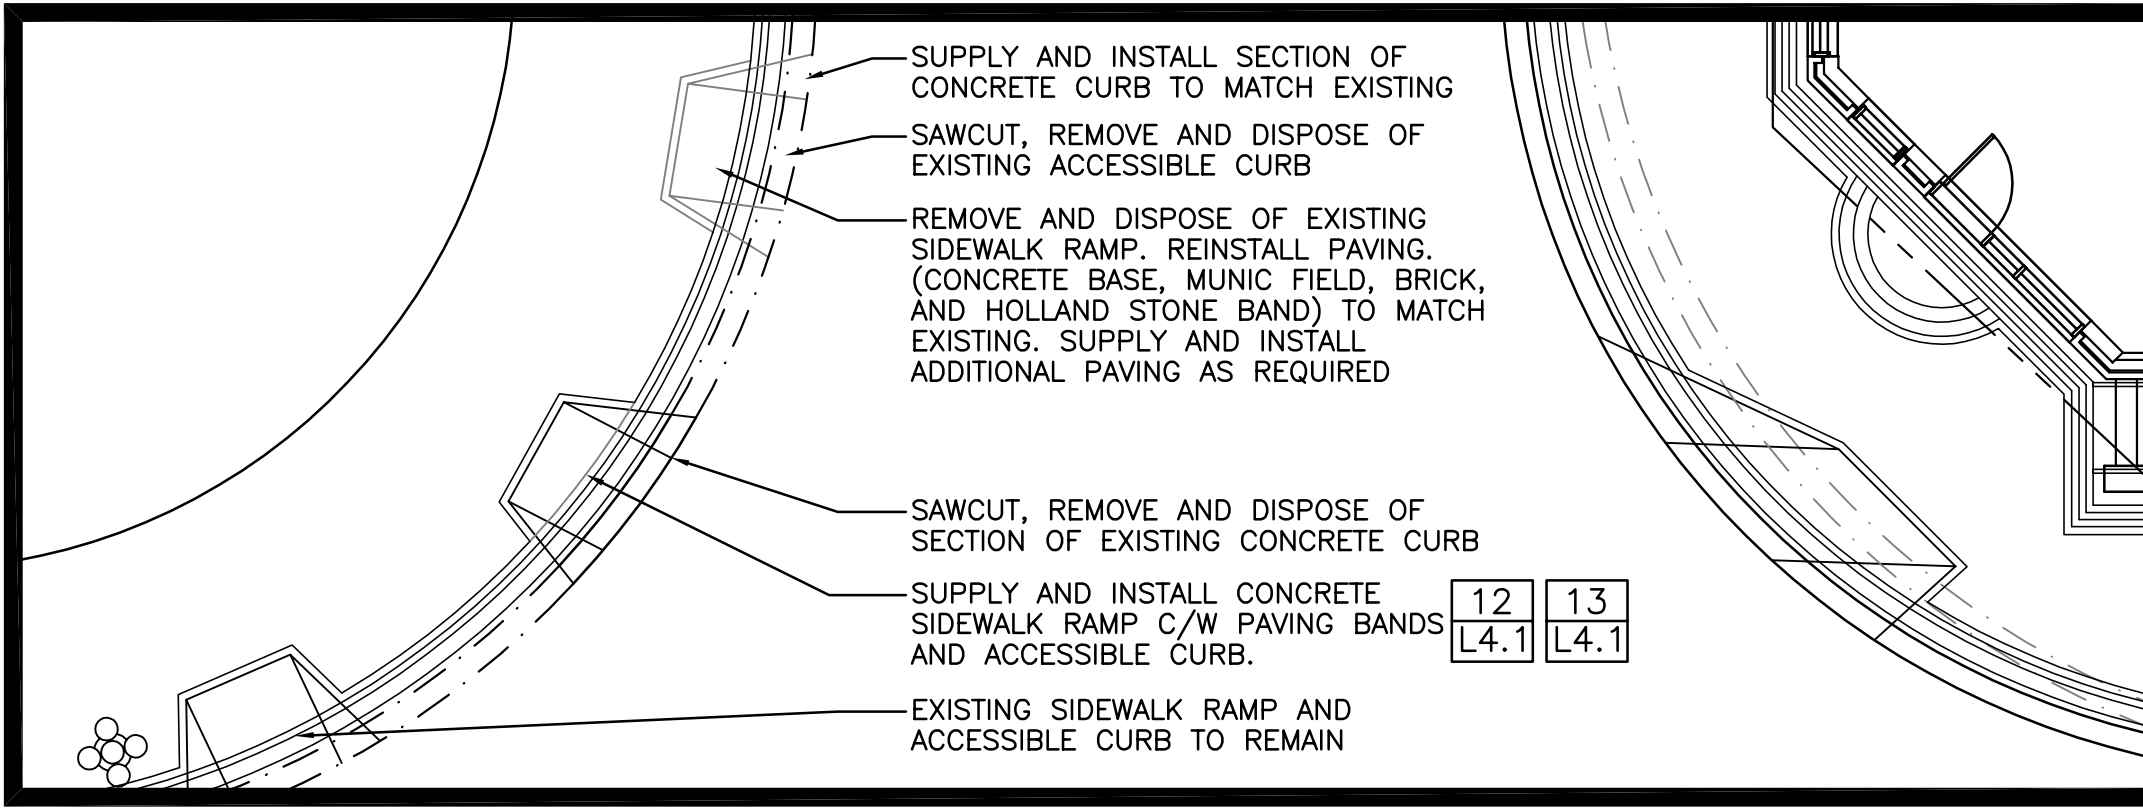

ENLARGEMENT 1

No.	Revisions	Date	By
1	ISSUED FOR TENDER	02/03/06	SR

Scale 1:100
Designed By SR/JW/AH
Drawn By AH
Checked By SR

McGOWAN RUSSELL
City of Winnipeg
WATERFRONT DRIVE STREETSCAPING
SHIP STREET VILLAGE LAYOUT PLAN
05-026 L1.1