


SCALE 2:1

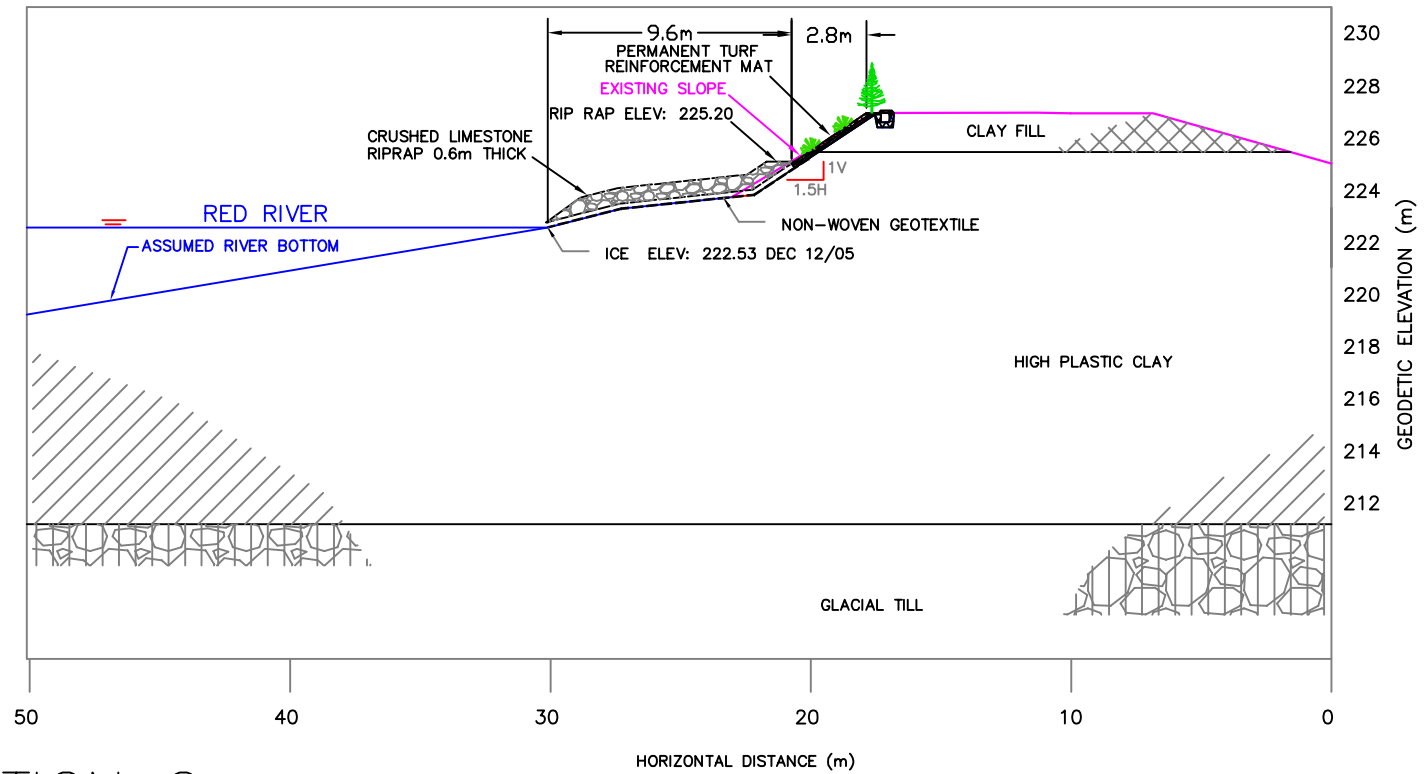

SECTION C