

NOTE: CHAINAGES SHOWN ARE ALONG E. R. OF SIMCOE ST.

WATER SERVICE INFORMATION

| ADDRESS | SIZE(mm) & TYPE (STREET) | SIZE(mm) & TYPE (PROP) | SHORT & LONG MEASUREMENT | CORP. LOCATION | REMARKS |
|---------------------------|--------------------------|------------------------|--------------------------|-----------------|---|
| 340 SIMCOE ST RESIDENTIAL | 20 COPPER | 20 COPPER | 4.14 NNL ST MATTHEWS | 0.91 N OF S/C | WATER CUTOFF @ WM & SEWER CUTOFF EMPTY LOT |
| 345 SIMCOE ST COMMERCIAL | 20 COPPER | 20 COPPER | 7.77 SNL BLDG | 1.83 N OF S/C | - |
| 346 SIMCOE ST RESIDENTIAL | 20 COPPER | 20 COPPER | 1.98 NSL HSE | OPP S/C | REVERSE TAPPED |
| 347 SIMCOE ST RESIDENTIAL | 20 COPPER | 20 COPPER | 4.47 NNL ST MATTHEWS | 0.61 N S/C #349 | TEE 1 W S/C FOR 347 DOM DBL WITH 349 WITH 2 SOL S/C |
| 349 SIMCOE ST RESIDENTIAL | 20 COPPER | 20 COPPER | 0.75 NSL HSE | 0.6 N OF S/C | DOM DBL WITH 347 WITH 2 SOL S/C |
| 351 SIMCOE ST RESIDENTIAL | 20 COPPER | 20 COPPER | 2.63 NSL HSE | 0.45 S OF S/C | - |
| 353 SIMCOE ST RESIDENTIAL | 20 COPPER | 20 COPPER | 30.94 NNL ST MATTHEWS | 0.6 N OF S/C | - |
| 354 SIMCOE ST RESIDENTIAL | 20 COPPER | 20 COPPER | 2.25 NSL HSE | 0.3 N OF S/C | - |
| 355 SIMCOE ST RESIDENTIAL | 20 COPPER | 20 COPPER | 21.52 NNL ST MATTHEWS | 0.45 S OF S/C | DBL SERV. WITH #357 |
| 356 SIMCOE ST RESIDENTIAL | 20 COPPER | 20 COPPER | 30.05 NNL ST MATTHEWS | 0.6 S OF S/C | - |
| 357 SIMCOE ST RESIDENTIAL | 20 COPPER | 20 COPPER | 0.45 SSL HSE | 0.45 S OF S/C | DBL SERV. WITH #355 |
| 358 SIMCOE ST RESIDENTIAL | 16 LEAD | 12 LEAD | 2.87 NSL HSE | 1.83 S OF S/C | DBL SERV. WITH #360 |
| 359 SIMCOE ST RESIDENTIAL | 12 LEAD | 12 LEAD | 49.03 NNL ST MATTHEWS | - | - |

* SERVICES TO BE RENEWED TO R ALL OTHERS TO BE RECONNECTED

WATER SERVICE INFORMATION

| ADDRESS | SIZE(mm) & TYPE (STREET) | SIZE(mm) & TYPE (PROP) | SHORT & LONG MEASUREMENT | CORP. LOCATION | REMARKS |
|---------------------------|--------------------------|------------------------|--------------------------|----------------|---------------------|
| 359 SIMCOE ST RESIDENTIAL | 20 COPPER | 12 COPPER | 1.65 NSL HSE | OPP S/C | - |
| 360 SIMCOE ST RESIDENTIAL | 16 LEAD | 12 LEAD | 60.34 NNL OF ST MATTHEWS | 1.83 S OF S/C | DBL SERV. WITH #358 |
| 361 SIMCOE ST RESIDENTIAL | 12 LEAD | 12 LEAD | 49.19 NNL ST MATTHEWS | OPP S/C | - |
| 362 SIMCOE ST RESIDENTIAL | 16 LEAD | 12 LEAD | 1.33 NSL HSE | OPP S/C | - |
| 363 SIMCOE ST RESIDENTIAL | 20 COPPER | 20 COPPER | 67.68 NNL ST MATTHEWS | 1.22 N OF S/C | DBL SERV. WITH #364 |
| 364 SIMCOE ST RESIDENTIAL | 16 LEAD | 12 LEAD | 2.29 NSL HSE | 1.22 N OF S/C | DBL SERV. WITH #364 |
| 365 SIMCOE ST RESIDENTIAL | 20 COPPER | 20 COPPER | 69.70 NNL ST MATTHEWS | 0.91 S OF S/C | DBL SERV. WITH #365 |
| 366 SIMCOE ST RESIDENTIAL | 20 COPPER | 20 COPPER | 81.22 NNL ST MATTHEWS | 1.22 N OF S/C | DBL SERV. WITH #365 |
| 367 SIMCOE ST RESIDENTIAL | 16 LEAD | 12 LEAD | 0.91 S OF S/C | 1.22 N OF S/C | DBL SERV. WITH #365 |
| 368 SIMCOE ST RESIDENTIAL | 20 COPPER | 20 COPPER | 81.40 NNL ST MATTHEWS | 0.91 S OF S/C | DBL SERV. WITH #363 |
| 369 SIMCOE ST RESIDENTIAL | 20 COPPER | 20 COPPER | 81.40 NNL ST MATTHEWS | 0.6 S OF S/C | DBL SERV. WITH #375 |
| 370 SIMCOE ST RESIDENTIAL | 25 COPPER | 25 COPPER | 97.05 NNL ST MATTHEWS | 1.52 N OF S/C | REV. TAPPED |
| 371 SIMCOE ST RESIDENTIAL | 20 COPPER | 20 COPPER | 2.33 NSL BLDG | 1.83 S OF S/C | DBL SERV. WITH #376 |
| 372 SIMCOE ST RESIDENTIAL | 12 LEAD | 12 LEAD | 89.86 NNL ST MATTHEWS | 1.83 S OF S/C | DBL SERV. WITH #376 |
| 373 SIMCOE ST RESIDENTIAL | 12 LEAD | 12 LEAD | 1.87 NSL HSE | 1.83 S OF S/C | DBL SERV. WITH #367 |
| 374 SIMCOE ST RESIDENTIAL | 12 LEAD | 12 LEAD | 101.88 NNL ST MATTHEWS | 0.91 S OF S/C | DBL SERV. WITH #367 |
| 375 SIMCOE ST RESIDENTIAL | 20 COPPER | 20 COPPER | 0.20 SSL HSE | 1.83 S OF S/C | DBL SERV. WITH #374 |
| 376 SIMCOE ST RESIDENTIAL | 12 LEAD | 12 LEAD | 1.87 NSL #374 | 1.83 S OF S/C | DBL SERV. WITH #374 |
| 377 SIMCOE ST RESIDENTIAL | 16 LEAD | 20 COPPER | 101.88 NNL ST MATTHEWS | - | - |


* SERVICES TO BE RENEWED TO R ALL OTHERS TO BE RECONNECTED

WATER SERVICE INFORMATION

| ADDRESS | SIZE(mm) & TYPE (STREET) | SIZE(mm) & TYPE (PROP) | SHORT & LONG MEASUREMENT | CORP. LOCATION | REMARKS |
|---------------------------|--------------------------|------------------------|--------------------------|----------------|--|
| 377 SIMCOE ST RESIDENTIAL | 16 LEAD | 20 COPPER | 1.58 NNL HOUSE | 2.44 N OF S/C | DBL SERV. WITH #379. REP 34CU S/C RENEWED ON PROP FR 05 L TO 34 CU FEB 19/91 |
| 378 SIMCOE ST RESIDENTIAL | 20 COPPER | 12 COPPER | 112.27 NNL ST MATTHEWS | 0.6 N OF S/C | DBL SERV. WITH #380 RENEWAL 58 L TO 34 CU REVERSE TAP |
| 379 SIMCOE ST RESIDENTIAL | 16 LEAD | 20 COPPER | 120.65 NNL ST MATTHEWS | 1.83 N OF S/C | DBL SERV. WITH #377. REP 34CU S/C RENEWED ON PROP FR 05 L TO 34 CU FEB 19/91 |
| 380 SIMCOE ST RESIDENTIAL | 20 COPPER | - | 120.05 NNL ST MATTHEWS | - | EMPTY LOT |
| 381 SIMCOE ST RESIDENTIAL | 20 COPPER | 12 COPPER | 0.30 NSL HSE | 0.3 S OF S/C | - |
| 382 SIMCOE ST RESIDENTIAL | 20 COPPER | 12 COPPER | 126.85 NNL ST MATTHEWS | 1.22 N OF S/C | - |
| 383 SIMCOE ST RESIDENTIAL | 20 COPPER | 12 COPPER | 3.25 NSL HSE | 1.22 N OF S/C | - |
| 384 SIMCOE ST RESIDENTIAL | 20 COPPER | 20 COPPER | 132.65 NNL ST MATTHEWS | 0.3 N OF S/C | REVERSED TAPPED |
| 385 SIMCOE ST RESIDENTIAL | 20 COPPER | 20 COPPER | 5.64 NSL HSE | 0.3 N OF S/C | - |
| 386 SIMCOE ST RESIDENTIAL | 16 LEAD | 20 COPPER | 143.59 NNL ST MATTHEWS | 0.76 S OF S/C | DBL SERV. WITH #388 |
| 387 SIMCOE ST RESIDENTIAL | 20 COPPER | 20 COPPER | 4.31 NSL HSE | 0.76 S OF S/C | - |
| 388 SIMCOE ST RESIDENTIAL | 16 LEAD | 20 COPPER | 157.56 NNL ST MATTHEWS | 0.76 S OF S/C | DBL SERV. WITH #386 |
| 389 SIMCOE ST RESIDENTIAL | 20 COPPER | 20 COPPER | 0.40 SSL HSE | 0.6 N OF S/C | - |
| 390 SIMCOE ST RESIDENTIAL | 20 COPPER | 20 COPPER | 157.65 NNL ST MATTHEWS | 0.6 N OF S/C | - |
| 391 SIMCOE ST RESIDENTIAL | 20 COPPER | 12 COPPER | 1.51 NSL HSE | 0.6 N OF S/C | - |
| 392 SIMCOE ST RESIDENTIAL | 20 COPPER | 20 COPPER | 144.38 NNL ST MATTHEWS | 0.6 N OF S/C | - |
| 393 SIMCOE ST RESIDENTIAL | 20 COPPER | 12 COPPER | 151.67 NNL ST MATTHEWS | 0.6 N OF S/C | - |

* SERVICES TO BE RENEWED TO R ALL OTHERS TO BE RECONNECTED

FOR CONSTRUCTION NOTES: SEE DRAWING D-8979

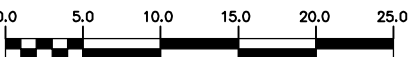

| 200 WM | WATERMAIN | 200 WM | SL, HYDRO | 150 WM | WATERMAIN | 150 WM |
|----------|---------------------|----------|-------------------|----------------|---------------------|----------|
| + | HYDRANT | + | MTS | + | HYDRANT | + |
| o | VALVE | o | TRAFFIC SIGNALS | o | VALVE | o |
| 525 LDS | LAND DRAINAGE SEWER | 525 LDS | GAS | 300 LDS | LAND DRAINAGE SEWER | 300 LDS |
| 375 WWS | WASTEWATER SEWER | 375 WWS | SURVEY BAR | 250 WWS | WASTEWATER SEWER | 250 WWS |
| o | MANHOLE | o | FENCE | o | PROFILE | o |
| o | CATCH BASIN | o | POLE - HYDRO, MTS | o | GROUND ABOVE PIPE | o |
| o | CURB INLET | o | CURB STOP | o | | o |
| o | JUNCTIONS | o | GUY ANCHOR | o | | o |
| o | CULVERT | o | LIGHT STANDARD | o | | o |
| o | ANODE | o | TREE | o | | o |
| EXISTING | LEGEND-PLAN | PROPOSED | EXISTING | LEGEND-PLAN | PROPOSED | EXISTING |
| EXISTING | LEGEND-PROFILE | PROPOSED | EXISTING | LEGEND-PROFILE | PROPOSED | EXISTING |

LOCATION APPROVED UNDERGROUND STRUCTURES

| SUPV. U/G STRUCTURES COMMITTEE | DATE |
|--------------------------------|------|
| | |

NOTE: LOCATION OF UNDERGROUND STRUCTURES AS SHOWN ARE BASED ON THE BEST INFORMATION AVAILABLE BUT NO GUARANTEE IS GIVEN THAT THE GIVEN LOCATIONS ARE EXACT. CONFIRMATION OF EXISTENCE AND EXACT LOCATION OF ALL SERVICES MUST BE OBTAINED FROM THE INDIVIDUAL UTILITIES BEFORE PROCEEDING WITH CONSTRUCTION.

CITY OF WINNIPEG WATER AND WASTE ENGINEERING DIVISION

| DESIGNED BY | CHECKED BY |
|-------------|-------------|
| NC | TW |
| DRAWN BY | APPROVED BY |
| CJH | KZ |

HOR. SCALE 1:250
VERTICAL 1:50

RELEASED FOR CONSTRUCTION

CITY OF WINNIPEG WATER AND WASTE ENGINEERING DIVISION

| NO. | REVISIONS | DATE | BY |
|-----|-----------|------|----|
| | | | |

DATE 2006 05 02

ENGINEER'S SEAL
ORIGINAL SIGNED BY K.R. ZUREK
06/05/02

THE CITY OF WINNIPEG WATER AND WASTE DEPARTMENT

2006 WATERMAIN RENEWALS

SIMCOE STREET
160 N OF N R. ST. MATTHEWS AVENUE

SHEET 6 OF 8
CITY DRAWING NUMBER
D-8981

BID OPPORTUNITY: 166-2006
FILENAME: Simcoe.dwg
PLOT DATE: 2006 05 02