



ALLOW NECESSARY MATERIAL FOR "RADIUS BENDS" TO MAINTAIN DIMENSIONS
9" X 18 1/8" 0.125 ALUMINUM PLATE

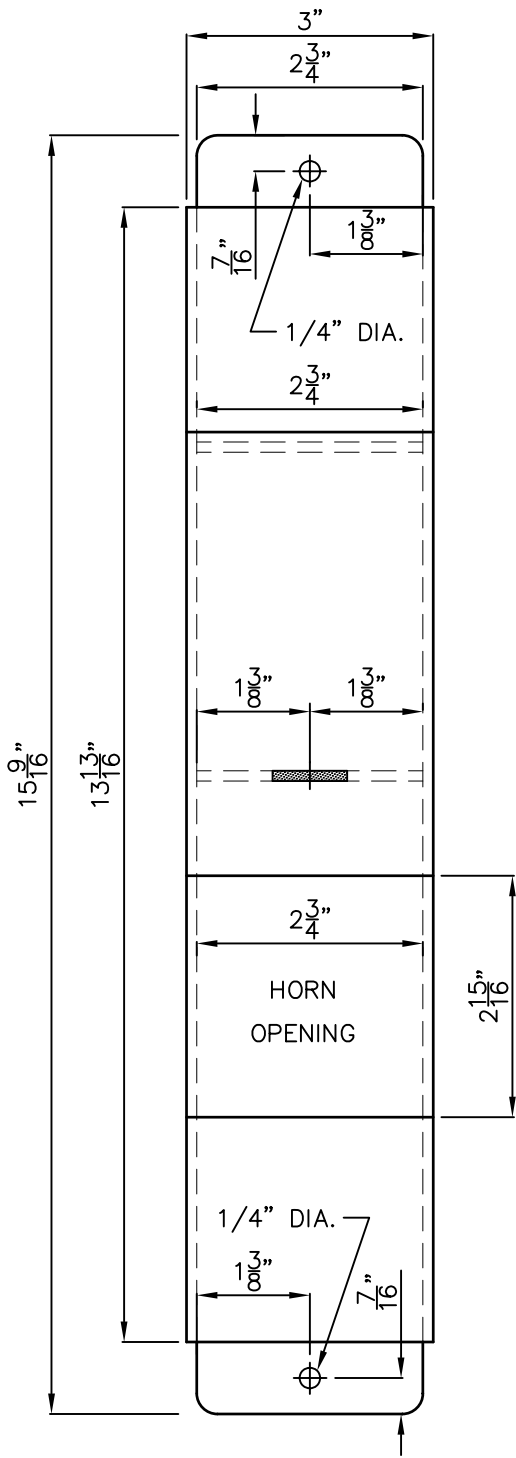


FRONT VIEW

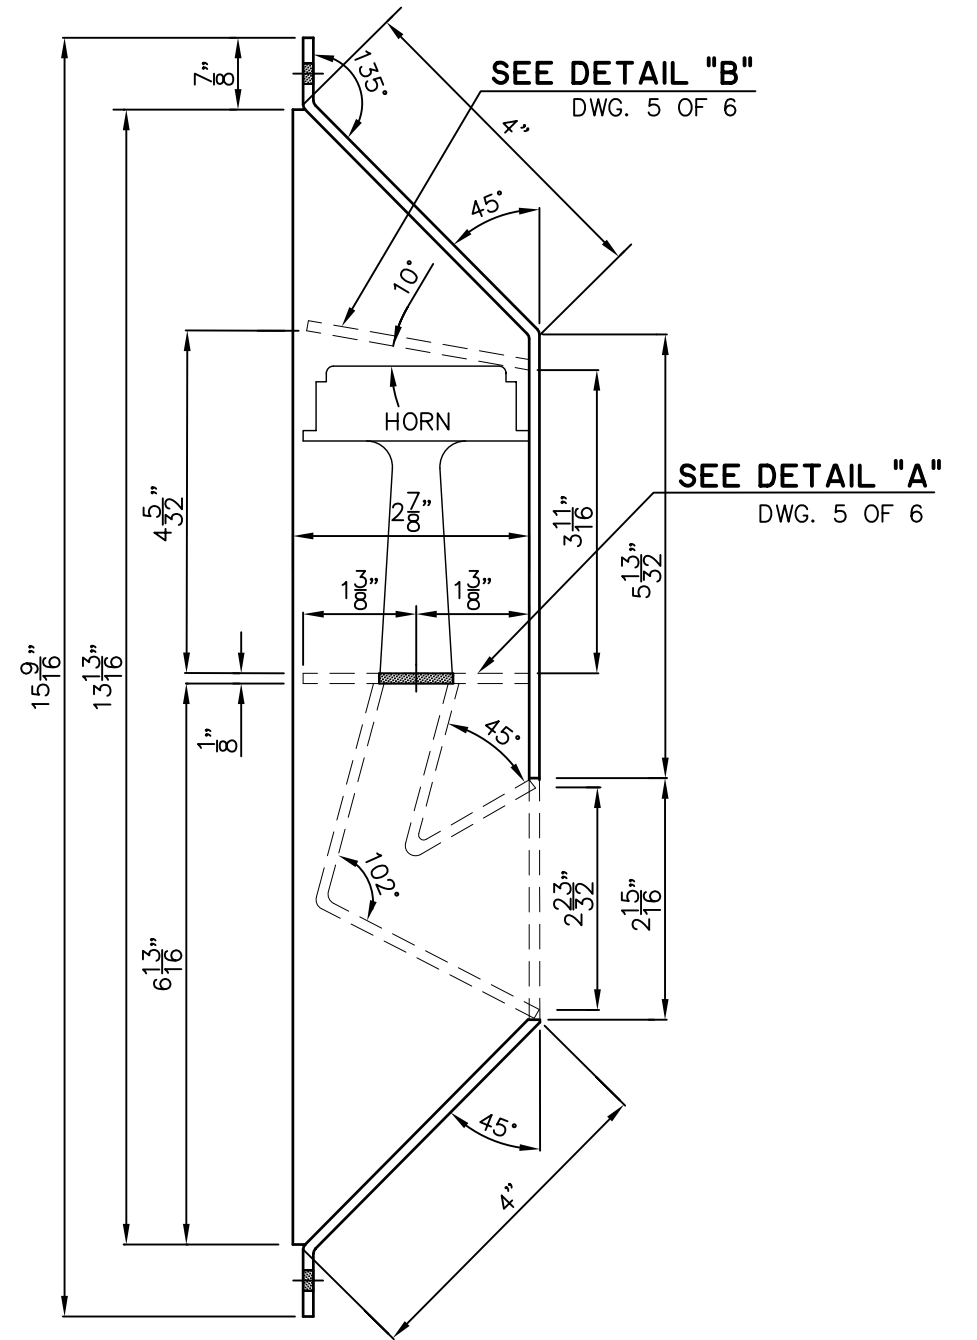

SIDE VIEW

② AUDIBLE BOX
(0.125" ALUMINUM PLATE)

				REFERENCE SPEC. NO.	ENGINEER'S SEAL	 THE CITY OF WINNIPEG PUBLIC WORKS DEPARTMENT TRANSPORTATION DIVISION	
				DESIGNED BY	CHECKED BY		SHEET 2 OF 6
				DRAWN BY KR	SCALE N.T.S.		CAD FILE DRAWING NUMBER
				APPROVED BY	KWLR 06/02/14		CITY DRAWING NUMBER ST-174
1.	REVISED DIMENSIONS	04,01,27	KR			AUDIBLE BOX	
NO.	REVISIONS	DATE	BY				