


- NOTES**
- ADJUST MH AND CB RIMS TO NEW GRADES.
 - LAMP STANDARDS, HYDRO POLES, AND ANCHORS MAY REQUIRE TEMPORARY SUPPORT/REMOVAL OR REPLACEMENT AT THE CONTRACTOR'S EXPENSE.
 - CONTRACTOR SHALL TAKE PRECAUTIONARY STEPS TO AVOID DAMAGE FROM CONSTRUCTION ACTIVITIES TO EXISTING BOULEVARD TREES WITHIN THE LIMITS OF CONSTRUCTION AS OUTLINED IN THE SPECIFICATIONS.
 - CONTRACTOR SHALL REGRADE EXST. PRIVATE SIDEWALKS. LIMITS TO BE DETERMINED.
 - THE LOCATION OF ALL SERVICES TO BE CONFIRMED IN THE FIELD BY THE CONTRACTOR.
 - ADD 200.000m TO ABBREVIATED ELEVATIONS TO OBTAIN GEODETIC ELEVATIONS.

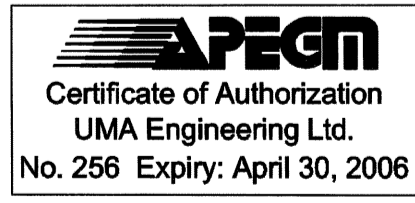

BID OPPORTUNITY NO. 182-2006

NATURAL GAS	○	MANHOLE	●
COMMUNICATION	□	CATCH BASIN / CATCH PIT	■
HYDRO	△	CURB INLET WITH BOX	▲
CATV	◇	TREE	○
TRAFFIC SIGNALS/PIT	⊕	TEST HOLE	⊙
LAND DRAINAGE SEWER	⊕	PROPERTY LINE	—
SANITARY/COMBINED SEWER	⊕	SURVEY BAR	—
SSP/DCP	⊕	FENCE	—
WATERMAIN	⊕	BOC/EOPAVT	—
SUBDRAIN	⊕	ELEVATION	33.000
DITCH	⊕	TRAFFIC SIGN	33.100
EXISTING	LEGEND - PLAN	NEV	EXISTING
	LEGEND - PLAN	NEW	EXISTING

LOCATION APPROVED
UNDERGROUND STRUCTURES

SUPR. U/G STRUCTURES	DATE
COMMITTEE	

NOTE: LOCATION OF UNDERGROUND STRUCTURES AS SHOWN ARE BASED ON THE BEST INFORMATION AVAILABLE. BUT NO GUARANTEE IS GIVEN THAT ALL EXISTING UTILITIES ARE SHOWN OR THAT THE GIVEN LOCATIONS ARE EXACT. CONFIRMATION OF EXISTENCE AND EXACT LOCATION OF ALL SERVICES MUST BE OBTAINED FROM THE INDIVIDUAL UTILITIES BEFORE PROCEEDING WITH CONSTRUCTION.


BM 26-030	ELEV 231.995m
DESIGNED BY	WRJ
CHECKED BY	R.P.B.
DRAWN BY	DID
APPROVED BY	B.W.B.
HOR. SCALE	1:250
VERT. SCALE	1:10
ISSUED FOR CONSTRUCTION	06/04/10
DATE	06/04/10

UMA | AECOM

© 2006 UMA ENGINEERING LTD. ALL RIGHTS RESERVED.

RELEASING FOR CONSTRUCTION

DATE: APRIL 6, 2006

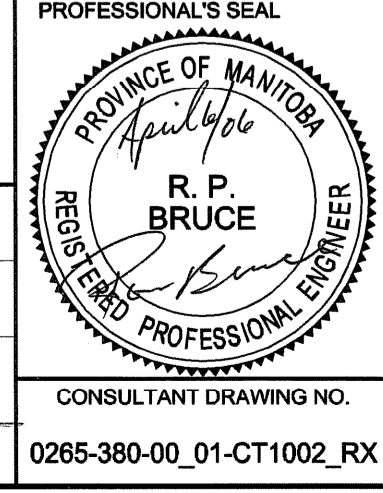

THE CITY OF WINNIPEG
PUBLIC WORKS DEPARTMENT
ENGINEERING DIVISION

HESPELER AVENUE
GLENWOOD CRESCENT TO
HENDERSON HIGHWAY
STREET RENEWAL
HORIZONTAL AND VERTICAL ALIGNMENT
FROM GLENWOOD CRESCENT TO STA 0+580

CITY DRAWING NUMBER: P-3264-02
SHEET 2 OF 5
DRAWING No. 02
REV 0