


SECTION A - A

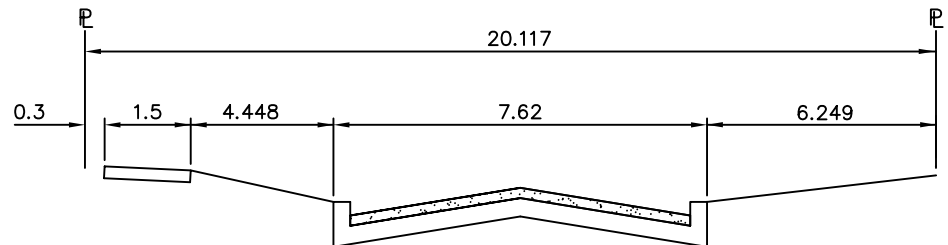

SECTION B - B

ASPHALT OVERLAY INCLUDES

1. WALK RENEWAL
2. MINOR UNDERGROUND WORK
3. CURB RENEWAL
4. PAVEMENT REPAIRS

BID OPPORTUNITY NO. 189-2006



**THE CITY OF WINNIPEG**  
PUBLIC WORKS DEPARTMENT  
**ENGINEERING DIVISION**  
TECHNOLOGY SERVICES BRANCH  
106 - 1155 PACIFIC AVE

2006 RESIDENTIAL STREET RENEWALS ON  
ST. GEORGE ROAD  
FROM HAVELOCK AVENUE  
TO BERRYDALE AVENUE

DATE:  
06-03-20

DRAWN BY:  
G.T.

DRAWING NO.  
09

SCALE:  
N.T.S