


WARNING
 IF POWER EQUIPMENT OR EXPLOSIVES ARE TO BE USED FOR EXCAVATION ON THIS PROJECT THE CONTRACTOR MUST:
 1) OBTAIN CLEARANCE FROM THE GAS COMPANY PRIOR TO EXCAVATION.
 2) TAKE PRECAUTION TO AVOID DAMAGE TO GAS COMPANY INSTALLATIONS.
 SEE PROVINCIAL REGULATION 210/72 FOR DETAILS

- CONSTRUCTION NOTES**
- 1) CURB REPLACEMENT AS DIRECTED BY THE CONTRACT ADMINISTRATOR
 - 2) ALL STREET RADIUS CURB UNDER 15M RADIUS SHALL BE REPLACED AS MODIFIED OR AS DIRECTED BY THE CONTRACT ADMINISTRATOR
 - 3) PAVEMENT REPAIRS SHOWN ARE ONLY A REPRESENTATIVE SAMPLE OF THE TENDERED QUANTITIES
 - 4) ASPHALT TIE-INS TO BE DETERMINED IN THE FIELD BY THE CONTRACT ADMINISTRATOR.
 - 5) SIDEWALK REPLACEMENT AS DIRECTED BY THE CONTRACT ADMINISTRATOR.
 - 6) BOULEVARD REPLACEMENT AS DIRECTED BY THE CONTRACT ADMINISTRATOR.
 - 7) ADJUST EXISTING MANHOLES AS DIRECTED BY THE CONTRACT ADMINISTRATOR
 - 8) ADD 200 FOR GEODETIC ELEVATIONS

MATCH LINE STA. 2+40

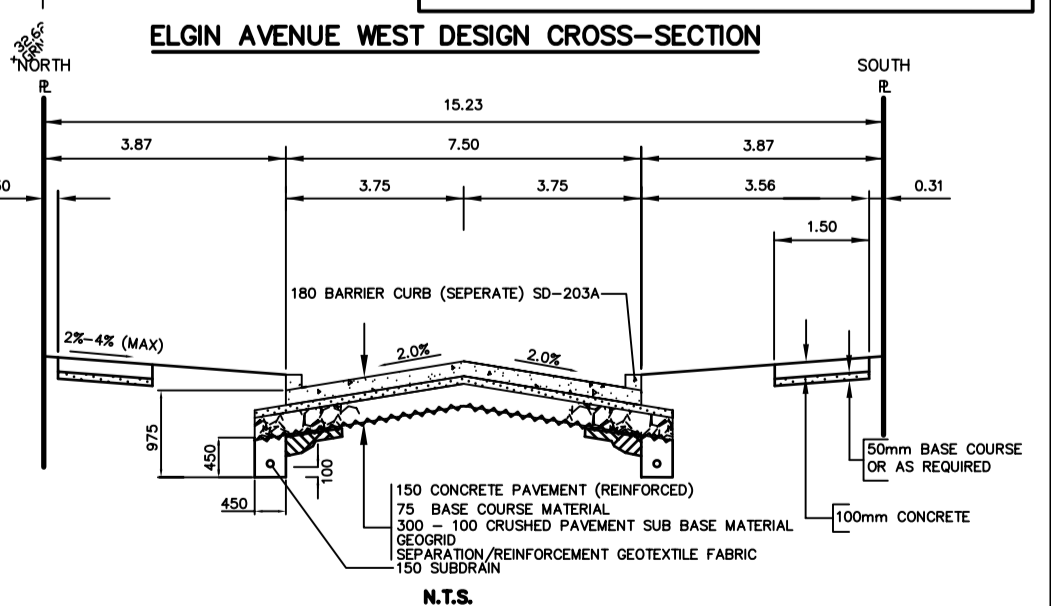

ALL CHAINAGES ARE MEASURED ALONG THE CENTER LINE OF ELGIN AVENUE WEST

BID OPPORTUNITY NO. 189-2006

METRIC
 WHOLE NUMBERS INDICATE MILLIMETRES
 DECIMALIZED NUMBERS INDICATE METRES

<table border="1"> <tr> <td>150 mm WM</td> <td>WATERMAIN</td> <td>150 mm WWS</td> <td>WASTE WATER SEWER</td> <td>HYDRO</td> <td>MTS</td> <td>CONCRETE</td> <td>LOCATION APPROVED UNDERGROUND STRUCTURES</td> <td>G.B.M. 36-028 ELEV. 232.917</td> <td rowspan="2"> ENGINEERING DIVISION TECHNOLOGY SERVICES BRANCH 106 - 1155 PACIFIC AVE </td> <td rowspan="2"> </td> <td rowspan="2"> THE CITY OF WINNIPEG PUBLIC WORKS DEPARTMENT </td> </tr> <tr> <td>300 mm LDS</td> <td>LAND DRAINAGE SEWER</td> <td>300 mm WWS</td> <td>WASTE WATER SEWER</td> <td>LIMIT OF ASPHALT</td> <td>CURB RENEWAL</td> <td>SEWER</td> <td>SUPR. U/G STRUCTURES COMMITTEE DATE</td> </tr> <tr> <td>250 mm WWS</td> <td>MANHOLE</td> <td>300 mm LDS</td> <td>WASTE WATER SEWER</td> <td>ASPHALT</td> <td>ELEVATIONS</td> <td>SOUTH/EAST SW</td> <td>NOTE: LOCATION OF UNDERGROUND STRUCTURES AS SHOWN ARE BASED ON THE BEST INFORMATION AVAILABLE. BUT NO GUARANTEE IS GIVEN THAT THE GIVEN LOCATIONS ARE EXACT. CONFIRMATION OF EXISTENCE AND EXACT LOCATION OF ALL SERVICES MUST BE OBTAINED FROM THE INDIVIDUAL UTILITIES BEFORE PROCEEDING WITH CONSTRUCTION.</td> <td>DESIGNED BY: DBT / ASF</td> <td>CHECKED BY: DK / RKD</td> <td rowspan="2"> ELGIN AVENUE WEST FROM WORTH STREET TO CECIL STREET RECONSTRUCTION AND RELATED WORKS FROM STA. 0+93.74 TO STA. 2+40 </td> <td>CITY DRAWING NUMBER SE-06-23</td> </tr> <tr> <td>150 mm WM</td> <td>CATCH BASIN</td> <td>300 mm LDS</td> <td>WASTE WATER SEWER</td> <td>PROPERTY LINE</td> <td>SURVEY BAR</td> <td>NORTH/WEST SW</td> <td>NO. REVISIONS</td> <td>DRAWN BY: DBT / ASF</td> <td>APPROVED BY: TMC</td> <td rowspan="2"> ORIGINAL SIGNED 2006/04/18 </td> <td>SHEET 1 OF 2</td> </tr> <tr> <td>150 mm WM</td> <td>CURB INLET</td> <td>300 mm LDS</td> <td>WASTE WATER SEWER</td> <td>SURVEY BAR</td> <td>CURB STOP</td> <td>SOUTH/EAST GUTTER</td> <td>DATE</td> <td>RELEASED FOR CONSTRUCTION</td> <td>DATE</td> <td>2</td> </tr> <tr> <td>150 mm WM</td> <td>WOOD POLES</td> <td>300 mm LDS</td> <td>WASTE WATER SEWER</td> <td>RAMP CURB</td> <td>NORTH/WEST GUTTER</td> <td></td> <td></td> <td></td> <td></td> <td></td> </tr> <tr> <td>150 mm WM</td> <td>LAMP STANDARD</td> <td>300 mm LDS</td> <td>WASTE WATER SEWER</td> <td></td> <td></td> <td></td> <td></td> <td></td> <td></td> <td></td> </tr> <tr> <td>150 mm WM</td> <td>GAS</td> <td>300 mm LDS</td> <td>WASTE WATER SEWER</td> <td></td> <td></td> <td></td> <td></td> <td></td> <td></td> <td></td> </tr> </table>	150 mm WM	WATERMAIN	150 mm WWS	WASTE WATER SEWER	HYDRO	MTS	CONCRETE	LOCATION APPROVED UNDERGROUND STRUCTURES	G.B.M. 36-028 ELEV. 232.917	ENGINEERING DIVISION TECHNOLOGY SERVICES BRANCH 106 - 1155 PACIFIC AVE		THE CITY OF WINNIPEG PUBLIC WORKS DEPARTMENT	300 mm LDS	LAND DRAINAGE SEWER	300 mm WWS	WASTE WATER SEWER	LIMIT OF ASPHALT	CURB RENEWAL	SEWER	SUPR. U/G STRUCTURES COMMITTEE DATE	250 mm WWS	MANHOLE	300 mm LDS	WASTE WATER SEWER	ASPHALT	ELEVATIONS	SOUTH/EAST SW	NOTE: LOCATION OF UNDERGROUND STRUCTURES AS SHOWN ARE BASED ON THE BEST INFORMATION AVAILABLE. BUT NO GUARANTEE IS GIVEN THAT THE GIVEN LOCATIONS ARE EXACT. CONFIRMATION OF EXISTENCE AND EXACT LOCATION OF ALL SERVICES MUST BE OBTAINED FROM THE INDIVIDUAL UTILITIES BEFORE PROCEEDING WITH CONSTRUCTION.	DESIGNED BY: DBT / ASF	CHECKED BY: DK / RKD	ELGIN AVENUE WEST FROM WORTH STREET TO CECIL STREET RECONSTRUCTION AND RELATED WORKS FROM STA. 0+93.74 TO STA. 2+40	CITY DRAWING NUMBER SE-06-23	150 mm WM	CATCH BASIN	300 mm LDS	WASTE WATER SEWER	PROPERTY LINE	SURVEY BAR	NORTH/WEST SW	NO. REVISIONS	DRAWN BY: DBT / ASF	APPROVED BY: TMC	ORIGINAL SIGNED 2006/04/18	SHEET 1 OF 2	150 mm WM	CURB INLET	300 mm LDS	WASTE WATER SEWER	SURVEY BAR	CURB STOP	SOUTH/EAST GUTTER	DATE	RELEASED FOR CONSTRUCTION	DATE	2	150 mm WM	WOOD POLES	300 mm LDS	WASTE WATER SEWER	RAMP CURB	NORTH/WEST GUTTER						150 mm WM	LAMP STANDARD	300 mm LDS	WASTE WATER SEWER								150 mm WM	GAS	300 mm LDS	WASTE WATER SEWER								<table border="1"> <tr> <td>EXISTING</td> <td>LEGEND - PLAN</td> <td>PROPOSED</td> <td>EXISTING</td> <td>LEGEND - PROFILE</td> <td>PROPOSED</td> </tr> </table>	EXISTING	LEGEND - PLAN	PROPOSED	EXISTING	LEGEND - PROFILE	PROPOSED
150 mm WM	WATERMAIN	150 mm WWS	WASTE WATER SEWER	HYDRO	MTS	CONCRETE	LOCATION APPROVED UNDERGROUND STRUCTURES	G.B.M. 36-028 ELEV. 232.917	ENGINEERING DIVISION TECHNOLOGY SERVICES BRANCH 106 - 1155 PACIFIC AVE					THE CITY OF WINNIPEG PUBLIC WORKS DEPARTMENT	
300 mm LDS	LAND DRAINAGE SEWER	300 mm WWS	WASTE WATER SEWER	LIMIT OF ASPHALT	CURB RENEWAL	SEWER	SUPR. U/G STRUCTURES COMMITTEE DATE	
250 mm WWS	MANHOLE	300 mm LDS	WASTE WATER SEWER	ASPHALT	ELEVATIONS	SOUTH/EAST SW	NOTE: LOCATION OF UNDERGROUND STRUCTURES AS SHOWN ARE BASED ON THE BEST INFORMATION AVAILABLE. BUT NO GUARANTEE IS GIVEN THAT THE GIVEN LOCATIONS ARE EXACT. CONFIRMATION OF EXISTENCE AND EXACT LOCATION OF ALL SERVICES MUST BE OBTAINED FROM THE INDIVIDUAL UTILITIES BEFORE PROCEEDING WITH CONSTRUCTION.	DESIGNED BY: DBT / ASF	CHECKED BY: DK / RKD	ELGIN AVENUE WEST FROM WORTH STREET TO CECIL STREET RECONSTRUCTION AND RELATED WORKS FROM STA. 0+93.74 TO STA. 2+40	CITY DRAWING NUMBER SE-06-23	
150 mm WM	CATCH BASIN	300 mm LDS	WASTE WATER SEWER	PROPERTY LINE	SURVEY BAR	NORTH/WEST SW	NO. REVISIONS	DRAWN BY: DBT / ASF	APPROVED BY: TMC		ORIGINAL SIGNED 2006/04/18	SHEET 1 OF 2	
150 mm WM	CURB INLET	300 mm LDS	WASTE WATER SEWER	SURVEY BAR	CURB STOP	SOUTH/EAST GUTTER	DATE	RELEASED FOR CONSTRUCTION	DATE	2	
150 mm WM	WOOD POLES	300 mm LDS	WASTE WATER SEWER	RAMP CURB	NORTH/WEST GUTTER	
150 mm WM	LAMP STANDARD	300 mm LDS	WASTE WATER SEWER	
150 mm WM	GAS	300 mm LDS	WASTE WATER SEWER	
EXISTING	LEGEND - PLAN	PROPOSED	EXISTING	LEGEND - PROFILE	PROPOSED	