


INSTRUMENT LOOP DIAGRAM

LOOP NO. T910

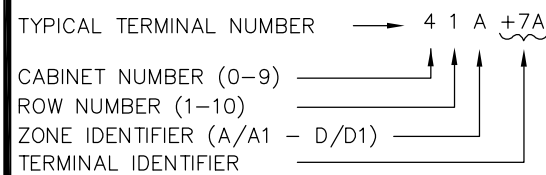

DCS TERMINAL NUMBERING



Earth Tech (Canada) Inc. Winnipeg, Manitoba 204.477.5381



THE CITY OF WINNIPEG

WATER AND WASTE DEPARTMENT

WEWPCC - BIOLOGICAL NUTRIENT REMOVAL UPGRADE

SCALE AS NOTED

DATE 2006/06/19

DES SWT DWN SRP

CKD BL APP

INSTRUMENT LOOP DIAGRAM
SECURITY DOOR AND MOTION SWITCHES

DRAWING NO.

ILD-16

DATE	REVISION	APP.
------	----------	------