


1 BUILDING SECTION
SA1.01 1:100

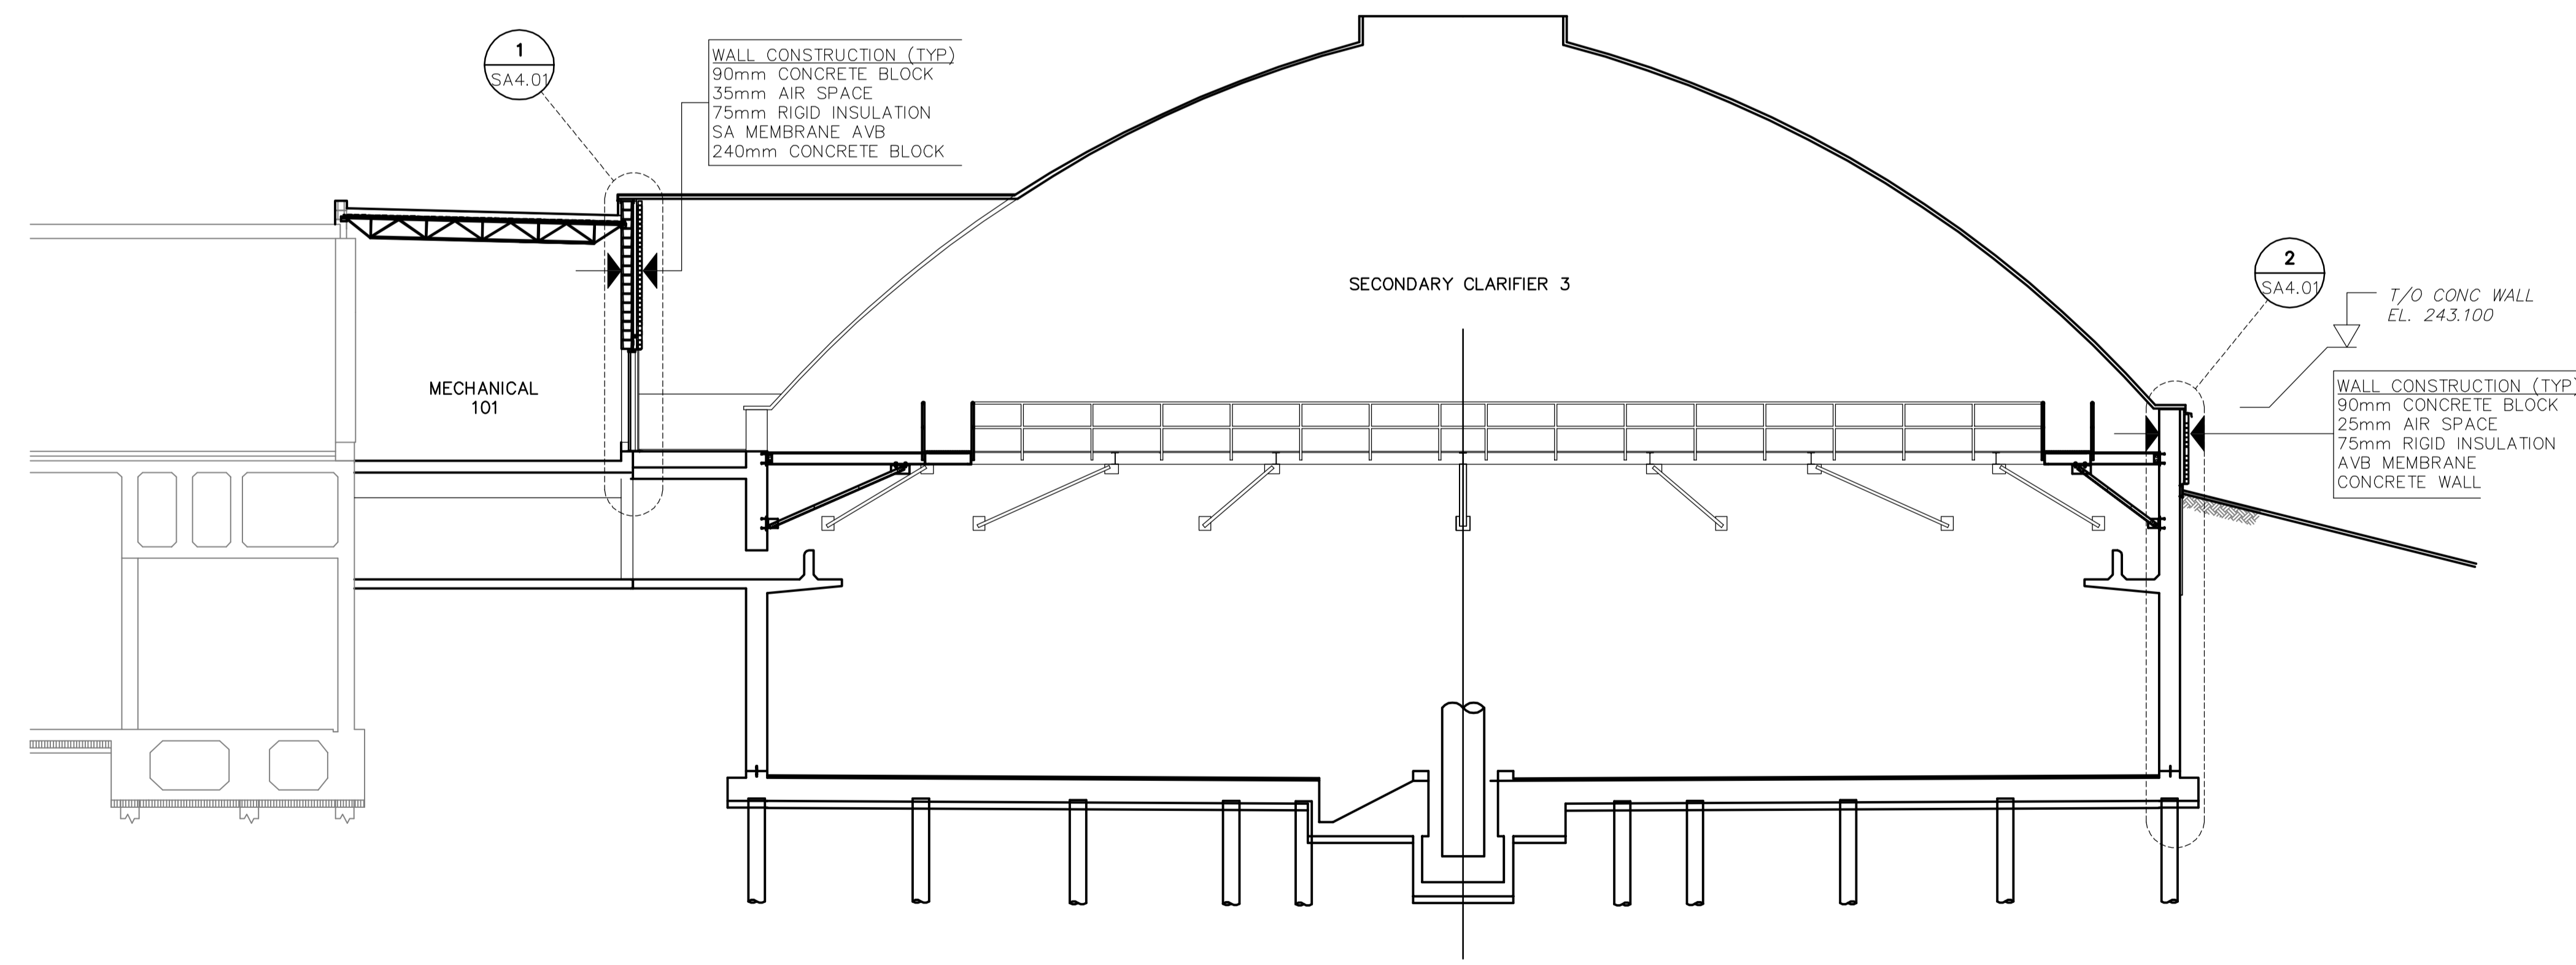

2 BUILDING SECTION
SA1.01 1:100



B.M. ELEV.							
DESIGNED BY	NC	CHECKED BY	NC	EarthTech A Tyco International Ltd. Company			
DRAWN BY	LK/AL	APPROVED BY	JEH				
HOR. SCALE: AS NOTED		RELEASED FOR CONSTRUCTION BY:		J. VEILLEUX			
VERTICAL SCALE: AS NOTED		DATE		2006/02/24		DATE	
00	ISSUED FOR TENDER	06/04/26	LK				
NO.	REVISIONS	DATE	BY				

ENGINEER'S SEAL	
ORIGINAL SIGNED BY	N. COOPER
	2006/04/26
CONSULTANT DRAWING NO.	SA3.01

THE CITY OF WINNIPEG
WATER AND WASTE DEPARTMENT
ENGINEERING DIVISION

Winnipeg

WEWPCC
BIOLOGICAL NUTRIENT REMOVAL UPGRADE
CONTRACT No. 3

ARCHITECTURAL
AREA S - SECONDARY CLARIFIER 3
BUILDING SECTIONS

CITY FILE NUMBER
SHEET 3 OF 4
CITY DRAWING NUMBER