


FOR CONTINUATION  
SEE DRAWING SI5.03

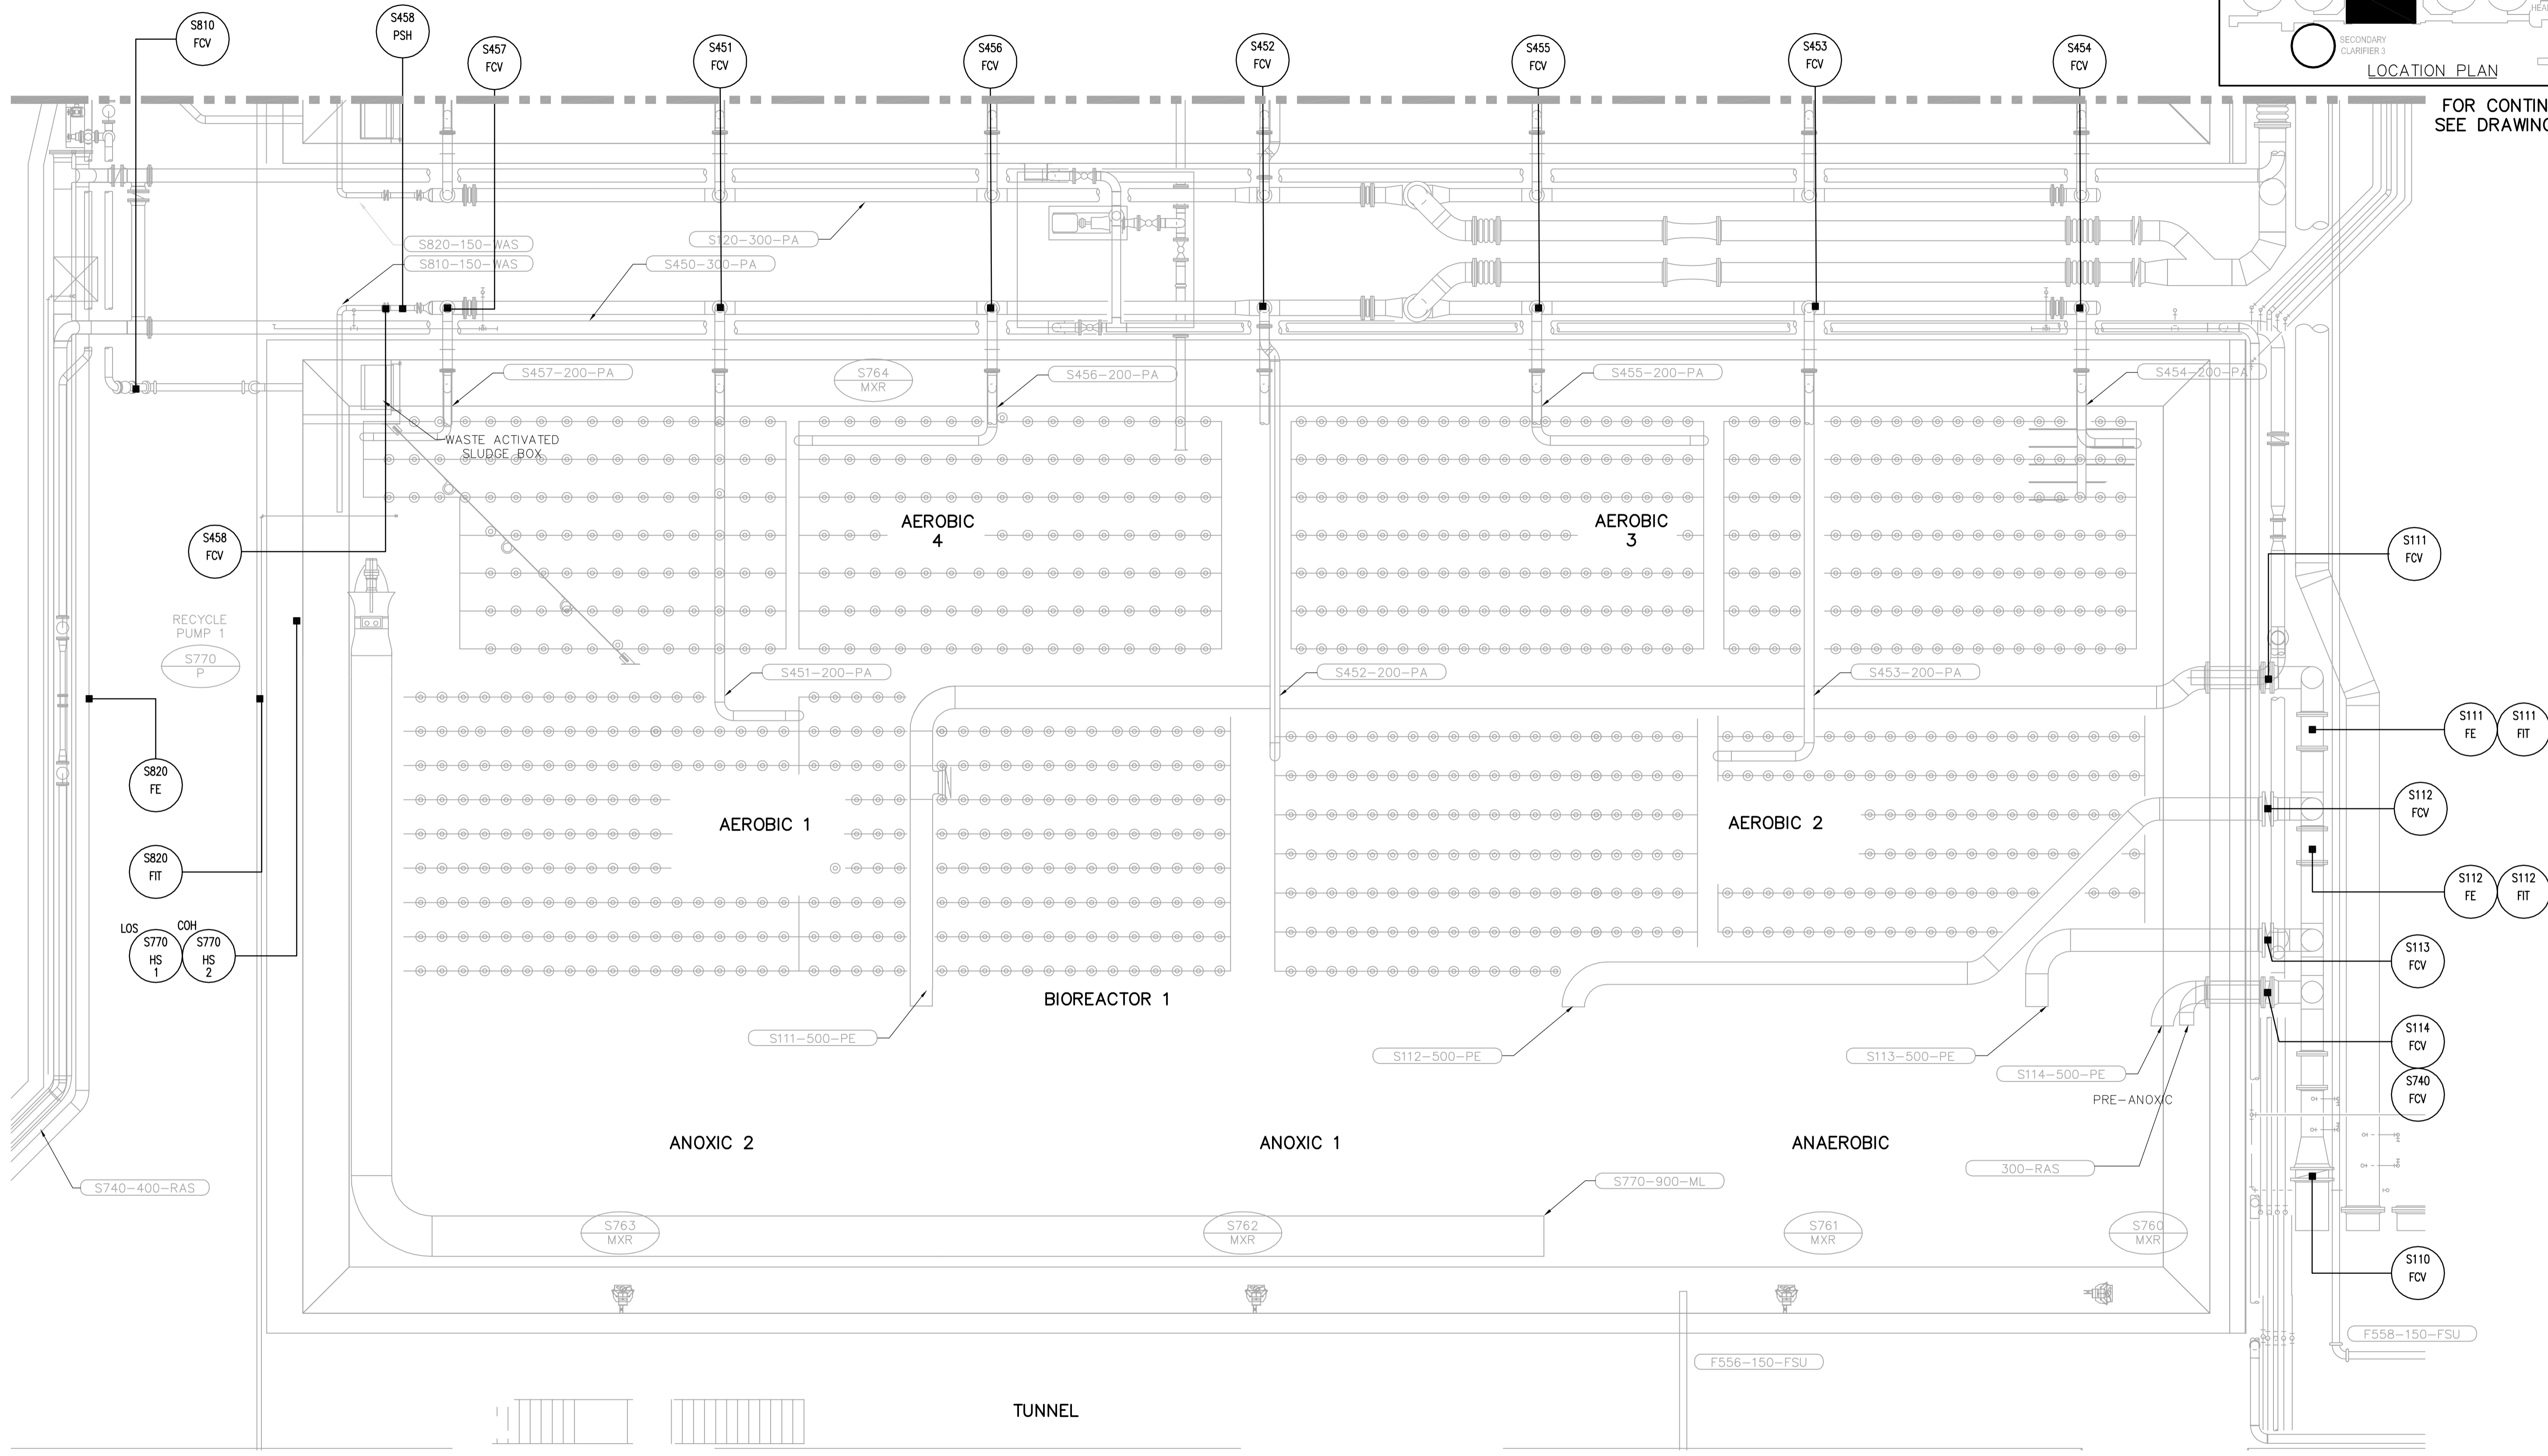

LOCATION PLAN - BIOREACTOR 1  
1:75

**APEGM**  
Certificate of Authorization  
Earth Tech Canada Inc.  
No. 730 Expiry: April 30, 2006

NO.	REVISIONS	DATE	BY
00	ISSUED FOR TENDER	06/04/26	CD

**EarthTech**  
A Tyco International Ltd. Company

DESIGNED BY	CD	CHECKED BY	EVS
DRAWN BY	PPL	APPROVED BY	JEH
HOR. SCALE:	AS NOTED	RELEASED FOR CONSTRUCTION BY:	J. VEILLEUX
VERTICAL SCALE:		DATE	2006/01/06
		DATE	2006/04/26

ENGINEER'S SEAL  
ORIGINAL SIGNED BY  
S.W. TORMEY  
2006/04/26  
CONSULTANT DRAWING NO.  
SI5.02

**THE CITY OF WINNIPEG**  
WATER AND WASTE DEPARTMENT  
ENGINEERING DIVISION

**WEWPCC**  
BIOLOGICAL NUTRIENT REMOVAL UPGRADE  
CONTRACT 3

INSTRUMENTATION  
AREA S - BIOREACTOR 1  
LOCATION PLAN

CITY FILE NUMBER	
SHEET OF	
CITY DRAWING NUMBER	