


1 SECTION - MECHANICAL ROOM
SM4.02 SCALE 1:50

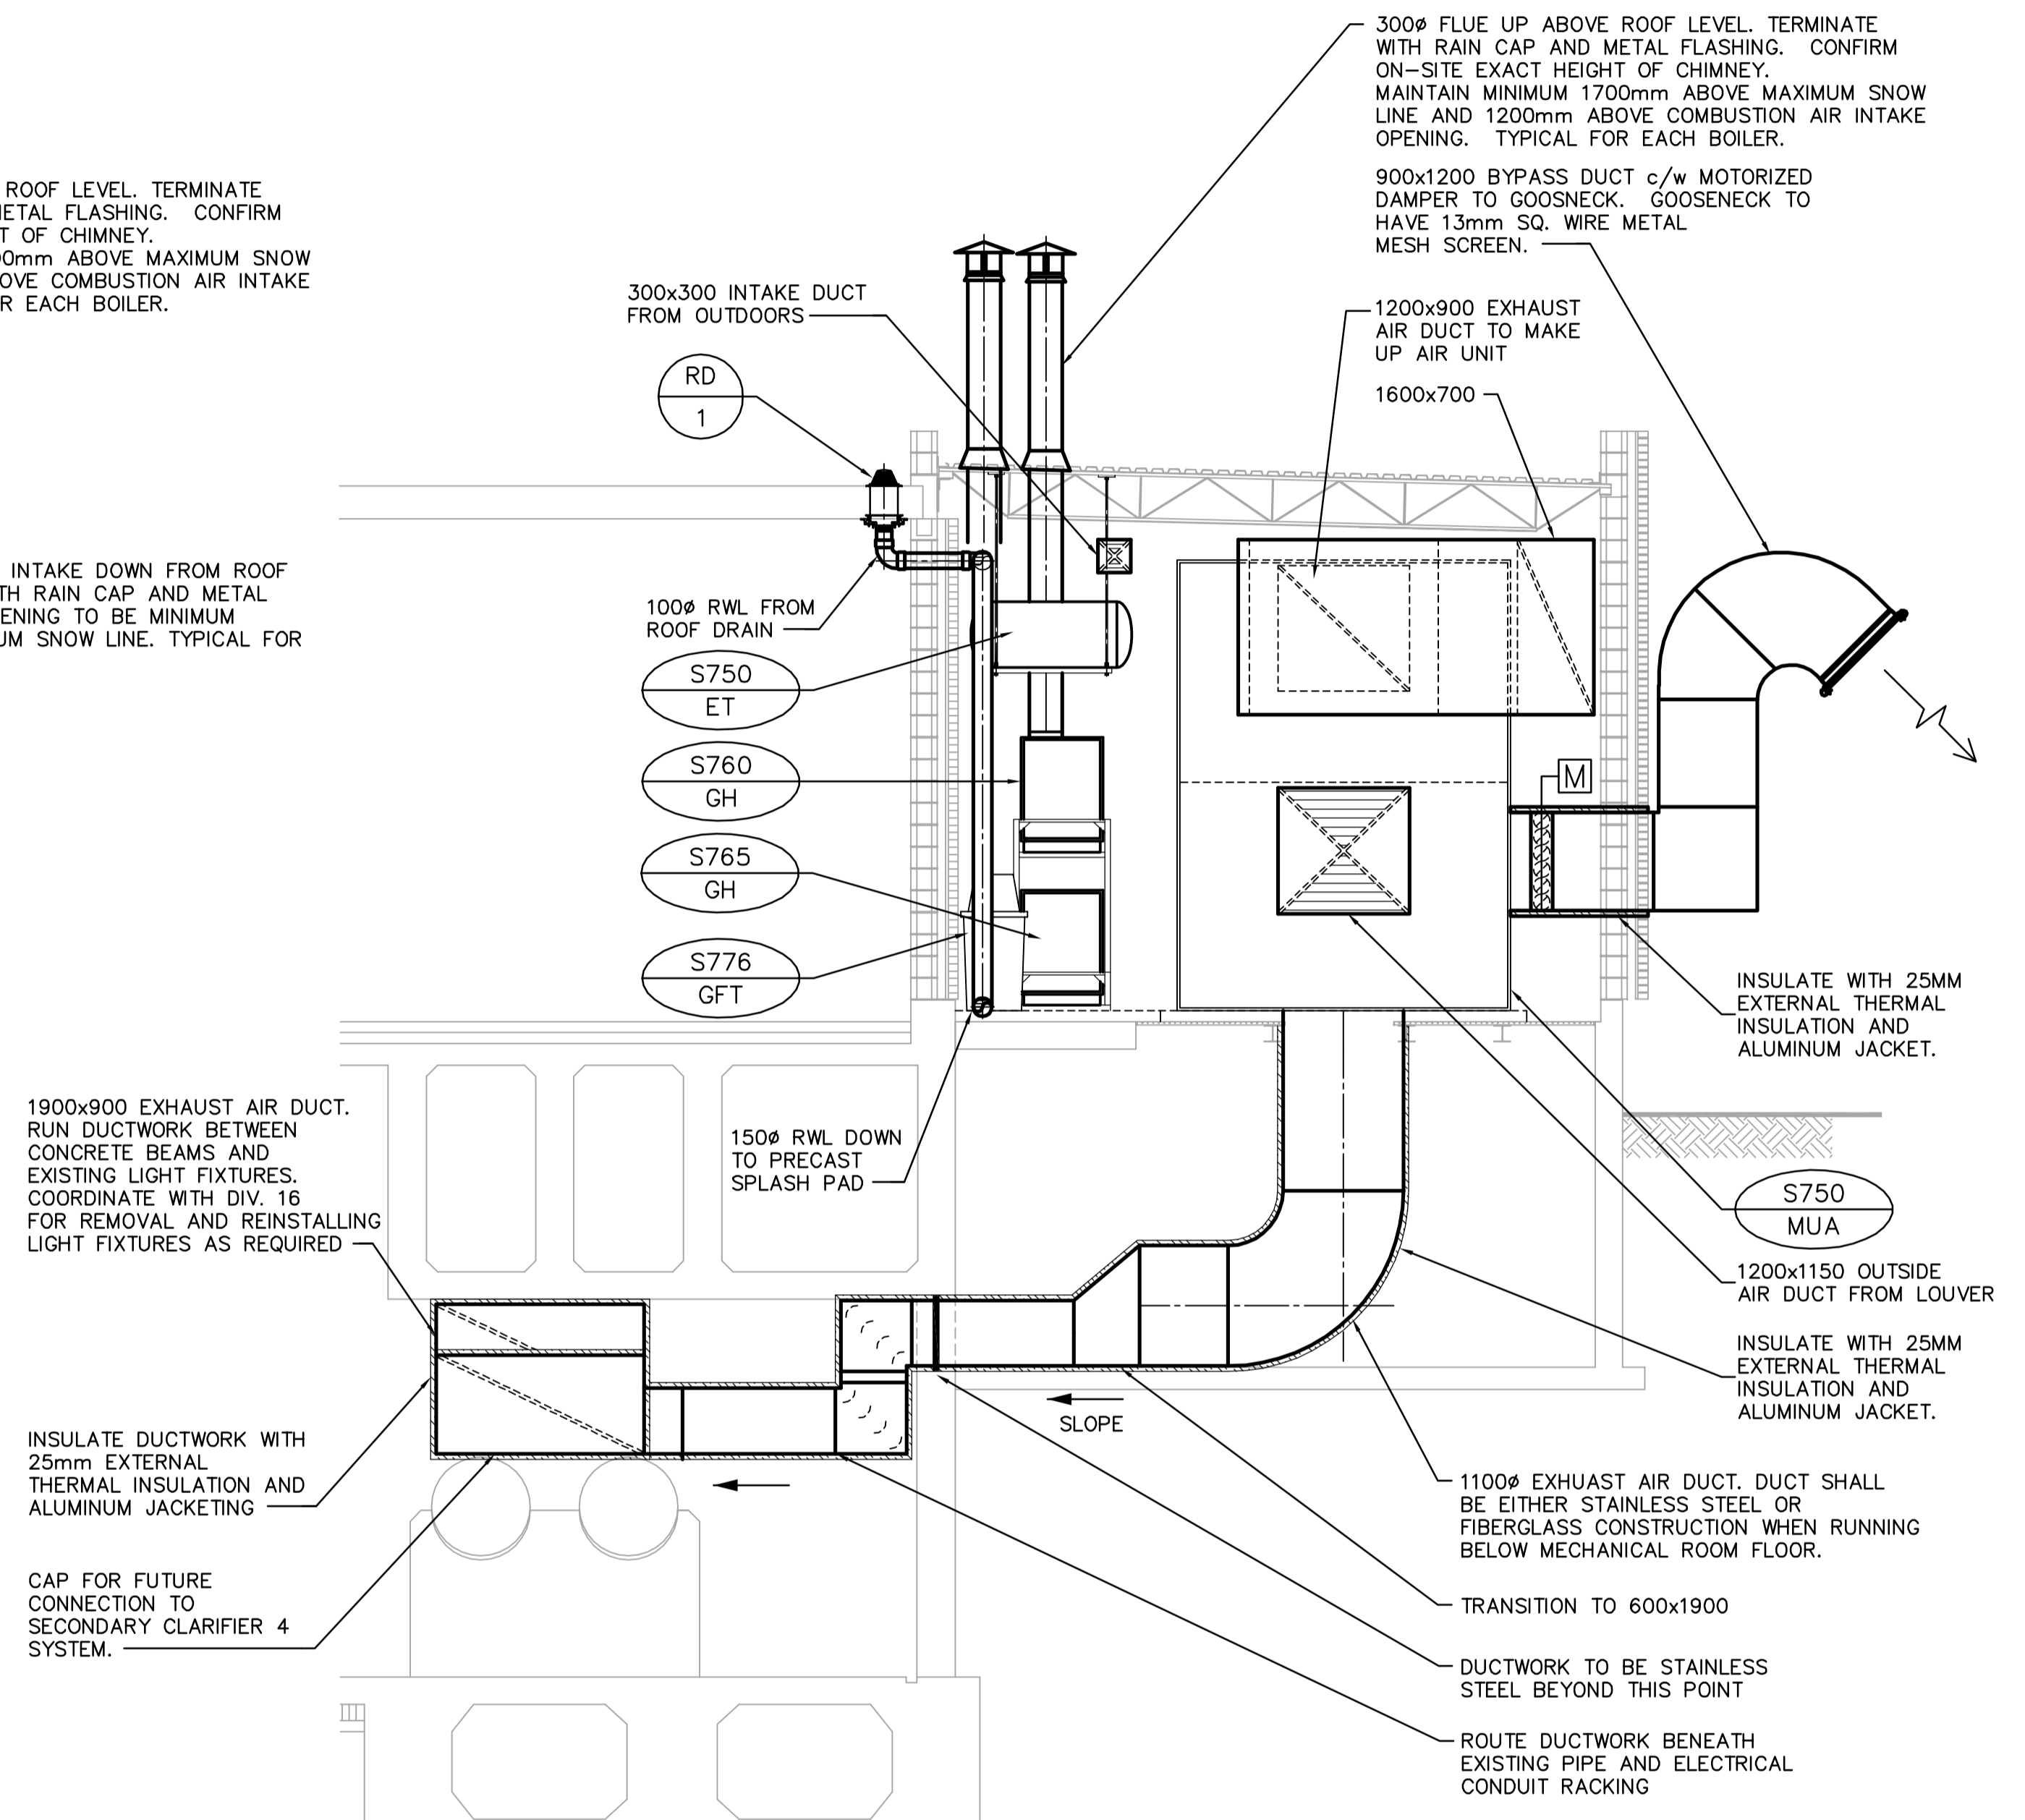

2 SECTION - MECHANICAL ROOM
SM3.02 SCALE 1:50

GENERAL NOTES

- COORDINATE WITH OTHER TRADES SO AS TO PREVENT CONFLICTS.
- ALL DUCTWORK SHALL BE SUPPORTED AND SUSPENDED AS PER SPECIFICATIONS AND LOCAL CODES. (SEE DETAILS)



B.M. ELEV.		EarthTech A Tyco International Ltd. Company		ENGINEER'S SEAL	
DESIGNED BY	AB	CHECKED BY	PVL	ORIGINAL SIGNED BY	A. BURACHYNSKY
DRAWN BY	DL	APPROVED BY	JEH	DATE	2006/04/26
HOR. SCALE: AS NOTED		RELEASED FOR CONSTRUCTION BY:		CONSULTANT DRAWING NO.	
VERTICAL SCALE:		J. VEILLEUX		SM5.02	
NO.	REVISIONS	DATE	BY	DATE	2005/12/19
00	ISSUED FOR TENDER	06/04/26	DC	DATE	2006/04/26

THE CITY OF WINNIPEG WATER AND WASTE DEPARTMENT ENGINEERING DIVISION		CITY FILE NUMBER
WEWPCC BIOLOGICAL NUTRIENT REMOVAL UPGRADE CONTRACT 3		SHEET OF
MECHANICAL AREA S - SECONDARY CLARIFIER 3 MECHANICAL ROOM SECTIONS		CITY DRAWING NUMBER