


FOR CONTINUATION  
SEE DRAWING SP1.03

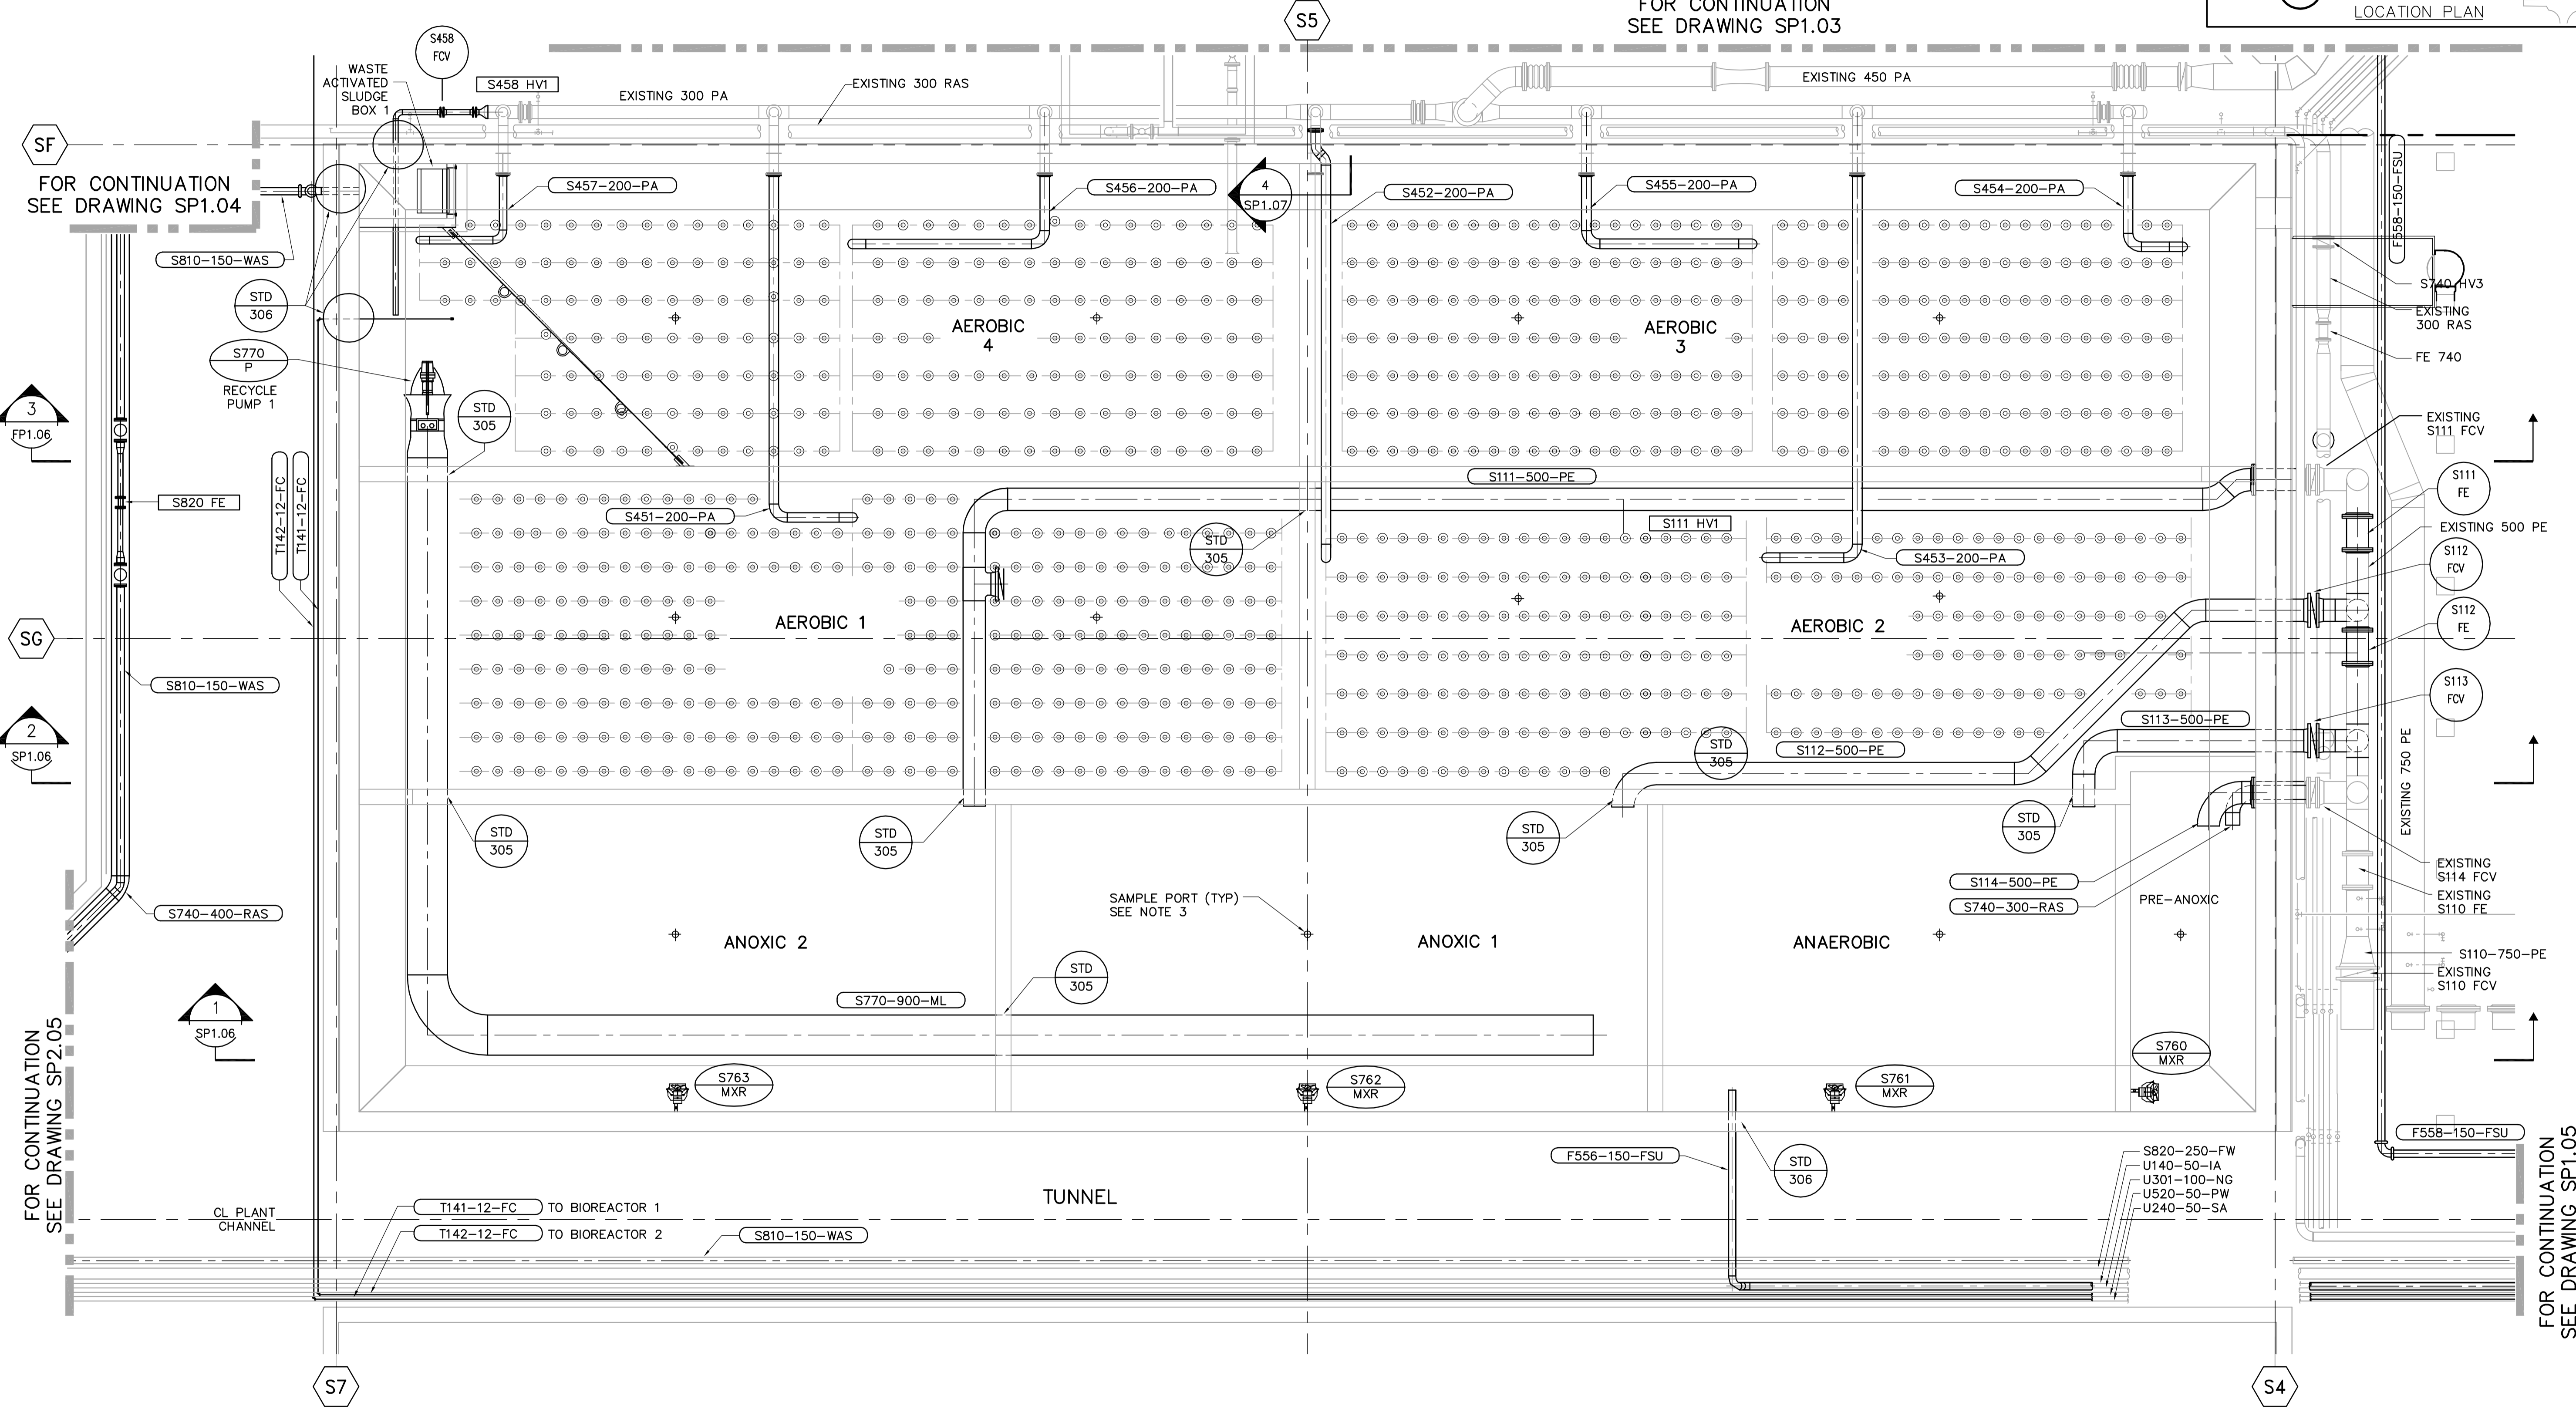

FOR CONTINUATION  
SEE DRAWING SP1.04

FOR CONTINUATION  
SEE DRAWING SP2.05

FOR CONTINUATION  
SEE DRAWING SP1.05

**BIOREACTOR 1 - PLAN**  
1:75

- GENERAL NOTES**
- CONTRACTOR TO CONFIRM EXISTING PIPE AND EQUIPMENT DIMENSIONS AND LOCATIONS PRIOR TO CONSTRUCTION.
  - AERATION EQUIPMENT TO BE INSTALLED ONLY (SUPPLIED BY THE CITY)
  - NEW 12 x 150 DIAMETER SAMPLE PORTS COMPLETE WITH CAMLOCK FITTING AND WEATHERPROOF PADLOCK. CORE OPENING THROUGH EXISTING PRE-CAST DOUBLE TEE FLANGE. CONFIRM LOCATIONS WITH CONTRACT ADMINISTRATOR.



B.M. ELEV.					
 A Tyco International Ltd. Company		DESIGNED BY	CL	CHECKED BY	KM
		DRAWN BY	PJY	APPROVED BY	JEH
		HOR. SCALE:	1:75	RELEASED FOR CONSTRUCTION BY:	J. VEILLEUX
		VERTICAL SCALE:		DATE	2005/10/06
00	ISSUED FOR TENDER	06/04/26	SRP	DATE	2006/04/26
NO.	REVISIONS	DATE	BY	DATE	

ENGINEER'S SEAL  
ORIGINAL SIGNED BY  
P.R. BARSALOU  
2006/04/26  
CONSULTANT DRAWING NO.  
SP1.02

**THE CITY OF WINNIPEG**  
WATER AND WASTE DEPARTMENT  
ENGINEERING DIVISION

**WEWPCC**  
BIOLOGICAL NUTRIENT REMOVAL UPGRADE  
CONTRACT 3

PROCESS  
AREA S - BIOREACTOR 1  
PLAN

CITY FILE NUMBER  
SHEET OF  
CITY DRAWING NUMBER