


PLAN
1:100

FOR CONTINUATION
SEE DRAWING SP2.04

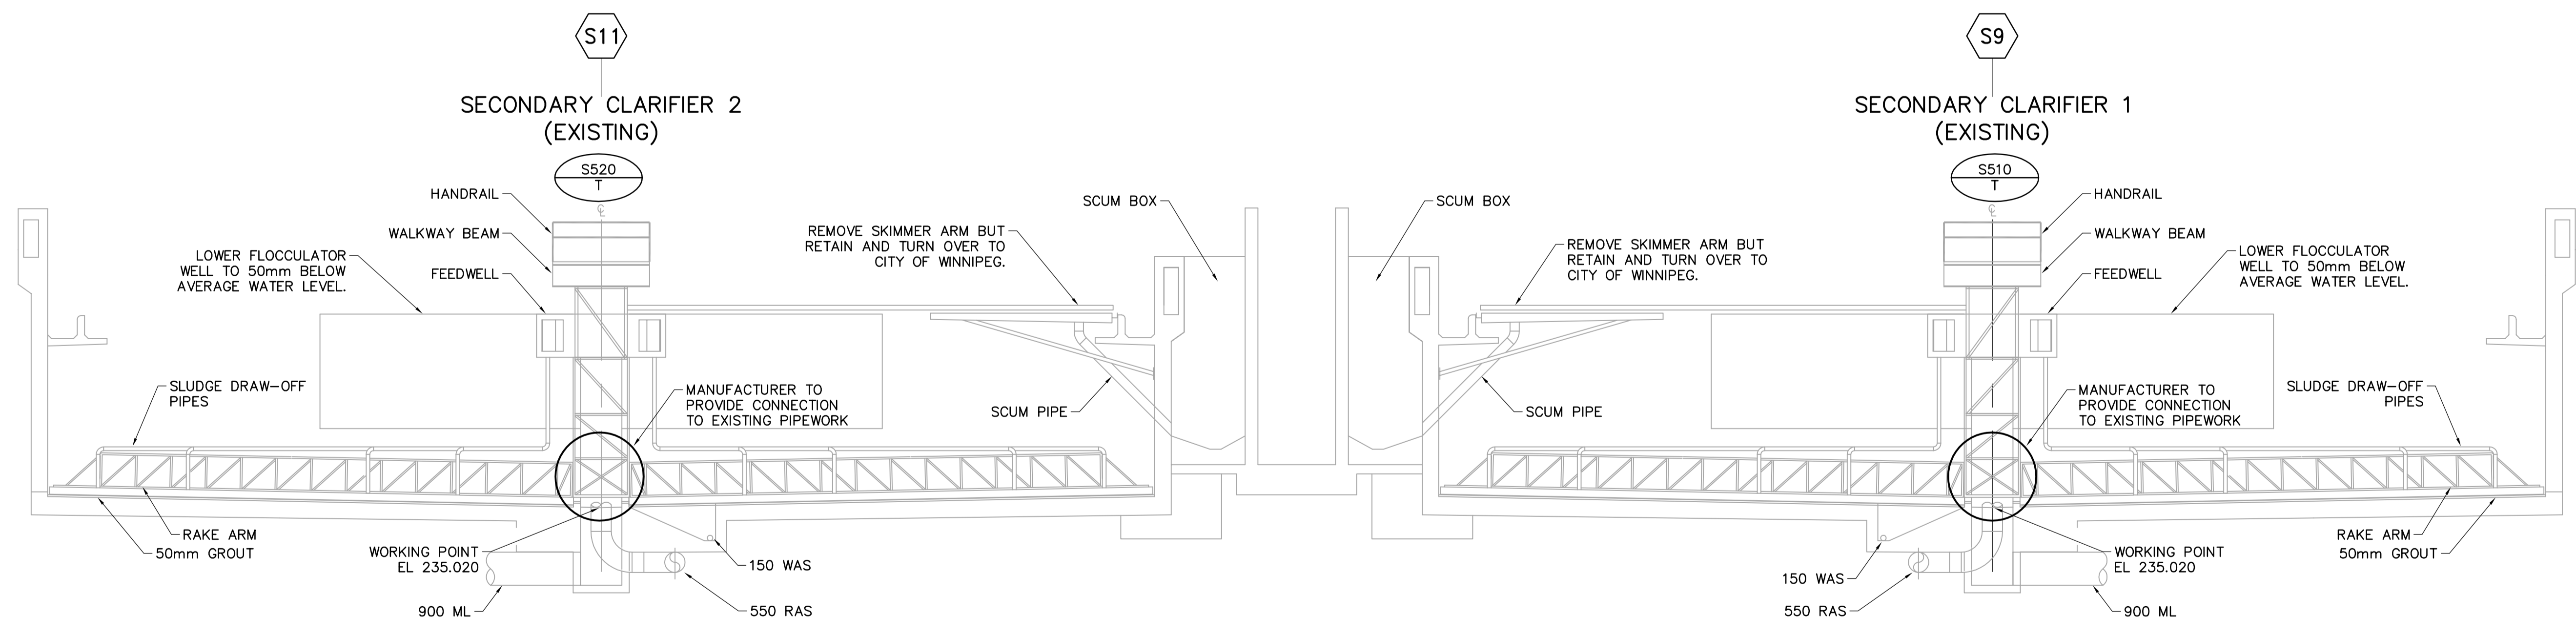

SECTION
1:100

GENERAL NOTES

1. CONTRACTOR TO CONFIRM EXISTING PIPE AND EQUIPMENT DIMENSIONS AND LOCATIONS PRIOR TO CONSTRUCTION.
2. REFER TO SPECIFICATIONS FOR SCOPE OF EQUIPMENT SUPPLY FOR EXISTING SECONDARY CLARIFIERS 1 & 2.



B.M. ELEV.		 A Tyco International Ltd. Company		ENGINEER'S SEAL		 THE CITY OF WINNIPEG WATER AND WASTE DEPARTMENT ENGINEERING DIVISION	
				DESIGNED BY: KS			
		DRAWN BY: PJY		CHECKED BY: KM		CITY FILE NUMBER	
		HOR. SCALE: AS NOTED		APPROVED BY: JEH		SHEET OF	
		RELEASED FOR CONSTRUCTION BY: J. VEILLEUX		DATE: 2006/04/26		CITY DRAWING NUMBER	
00 ISSUED FOR TENDER		06/04/26 SRP		CONSULTANT DRAWING NO. SP2.11		WEWPC BIOLOGICAL NUTRIENT REMOVAL UPGRADE CONTRACT 3	
NO. REVISIONS		DATE BY		DATE 2005/10/06		DATE 2006/04/26	
						PROCESS AREA S - EXISTING SECONDARY CLARIFIERS PLAN AND SECTION	