



FOR CONTINUATION SEE DRAWING TP1.01

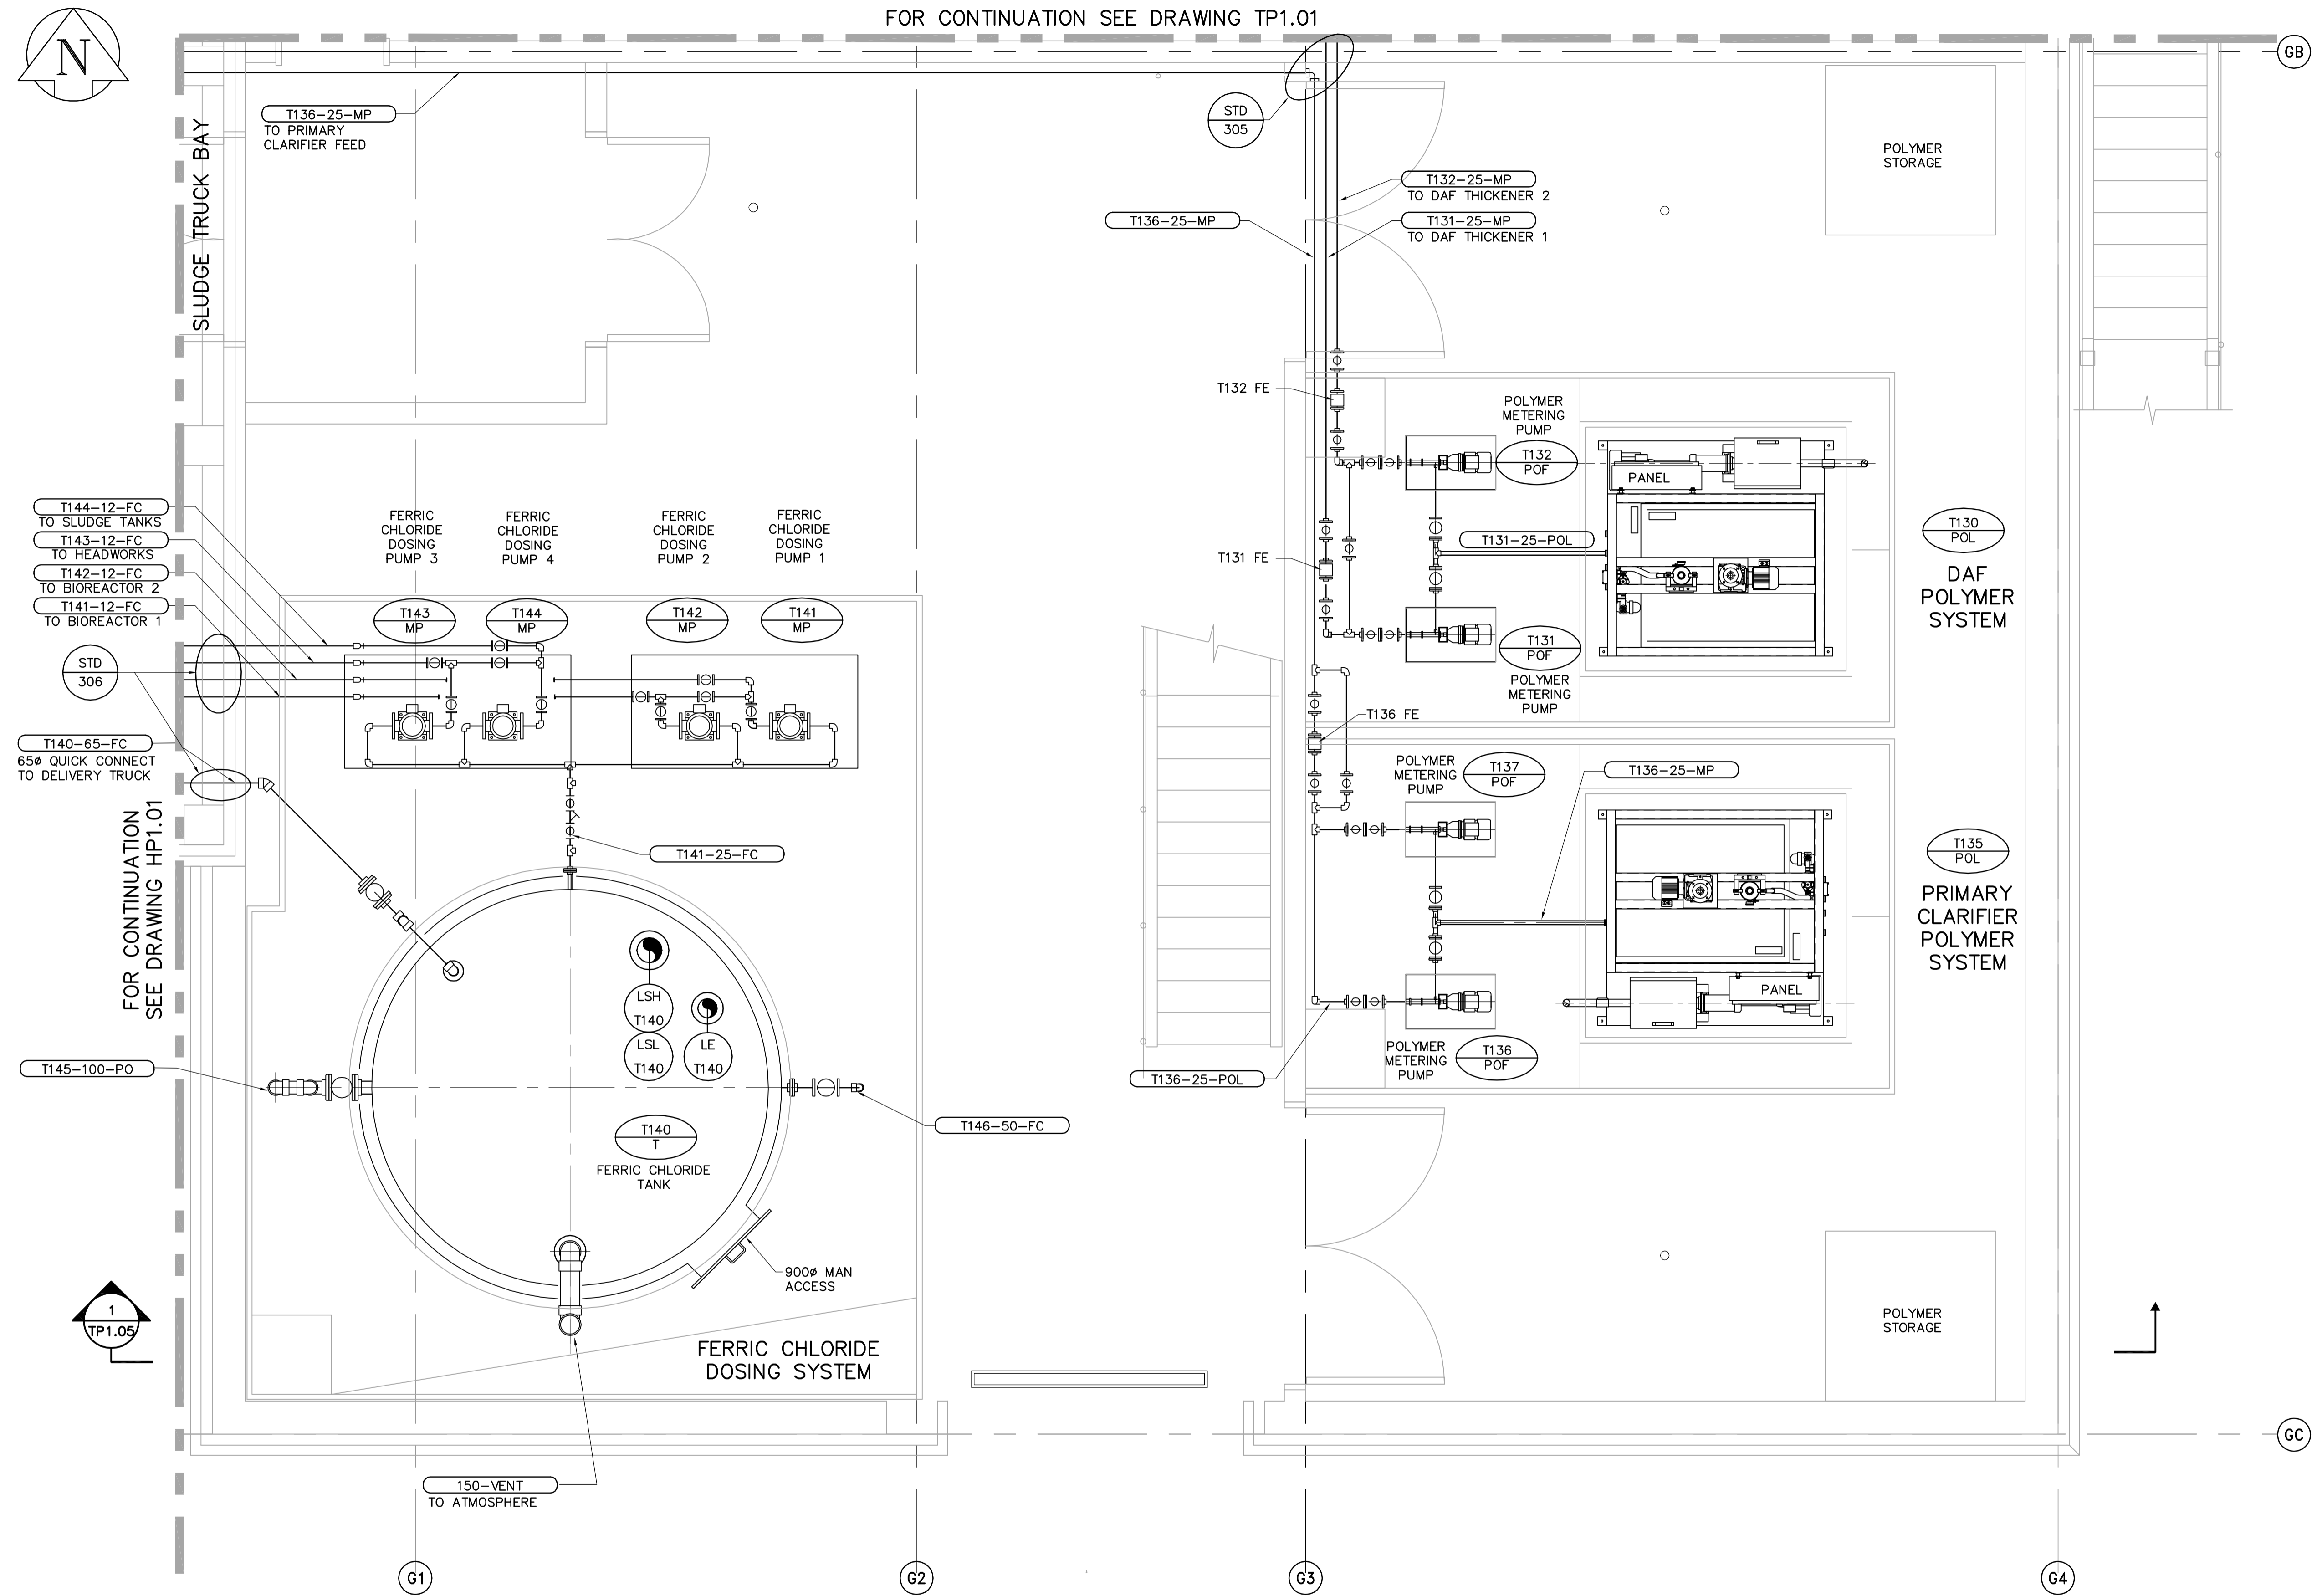

PLAN - POLYMER / FERRIC CHLORIDE SYSTEMS
1:25

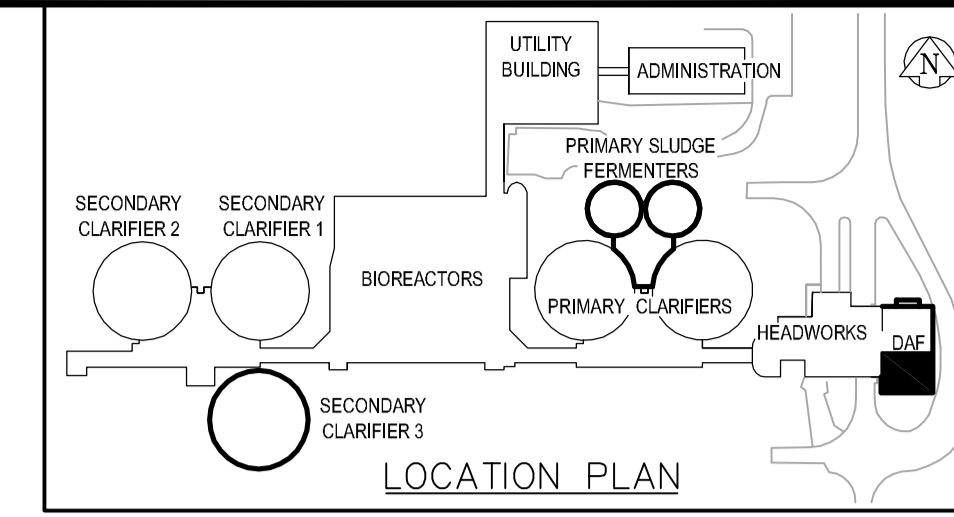

B.M. ELEV.			
DESIGNED BY	EM	CHECKED BY	KM
DRAWN BY	PJY	APPROVED BY	JEH
HOR. SCALE:	AS NOTED	RELEASED FOR CONSTRUCTION BY:	J. VEILLEUX
VERTICAL SCALE:			
00 ISSUED FOR TENDER	06/04/26	PJY	
NO. REVISIONS	DATE	BY	DATE
	2005/10/06		2006/04/26

EarthTech
A Tyco International Ltd. Company

ENGINEER'S SEAL
ORIGINAL SIGNED BY
P.R. BARSALOU
2006/04/26
CONSULTANT DRAWING NO.
TP1.02

THE CITY OF WINNIPEG
WATER AND WASTE DEPARTMENT
ENGINEERING DIVISION

WEWPCC
BIOLOGICAL NUTRIENT REMOVAL UPGRADE
CONTRACT 3

CITY FILE NUMBER
SHEET OF
CITY DRAWING NUMBER

PROCESS
AREA T - DAF THICKENER BUILDING
POLYMER / FERRIC ROOMS - PLAN