



NOTE: CHAINAGES SHOWN ARE ALONG W. R. OF OSBORNE ST.

FOR CONSTRUCTION NOTES: SEE DRAWING D-8931

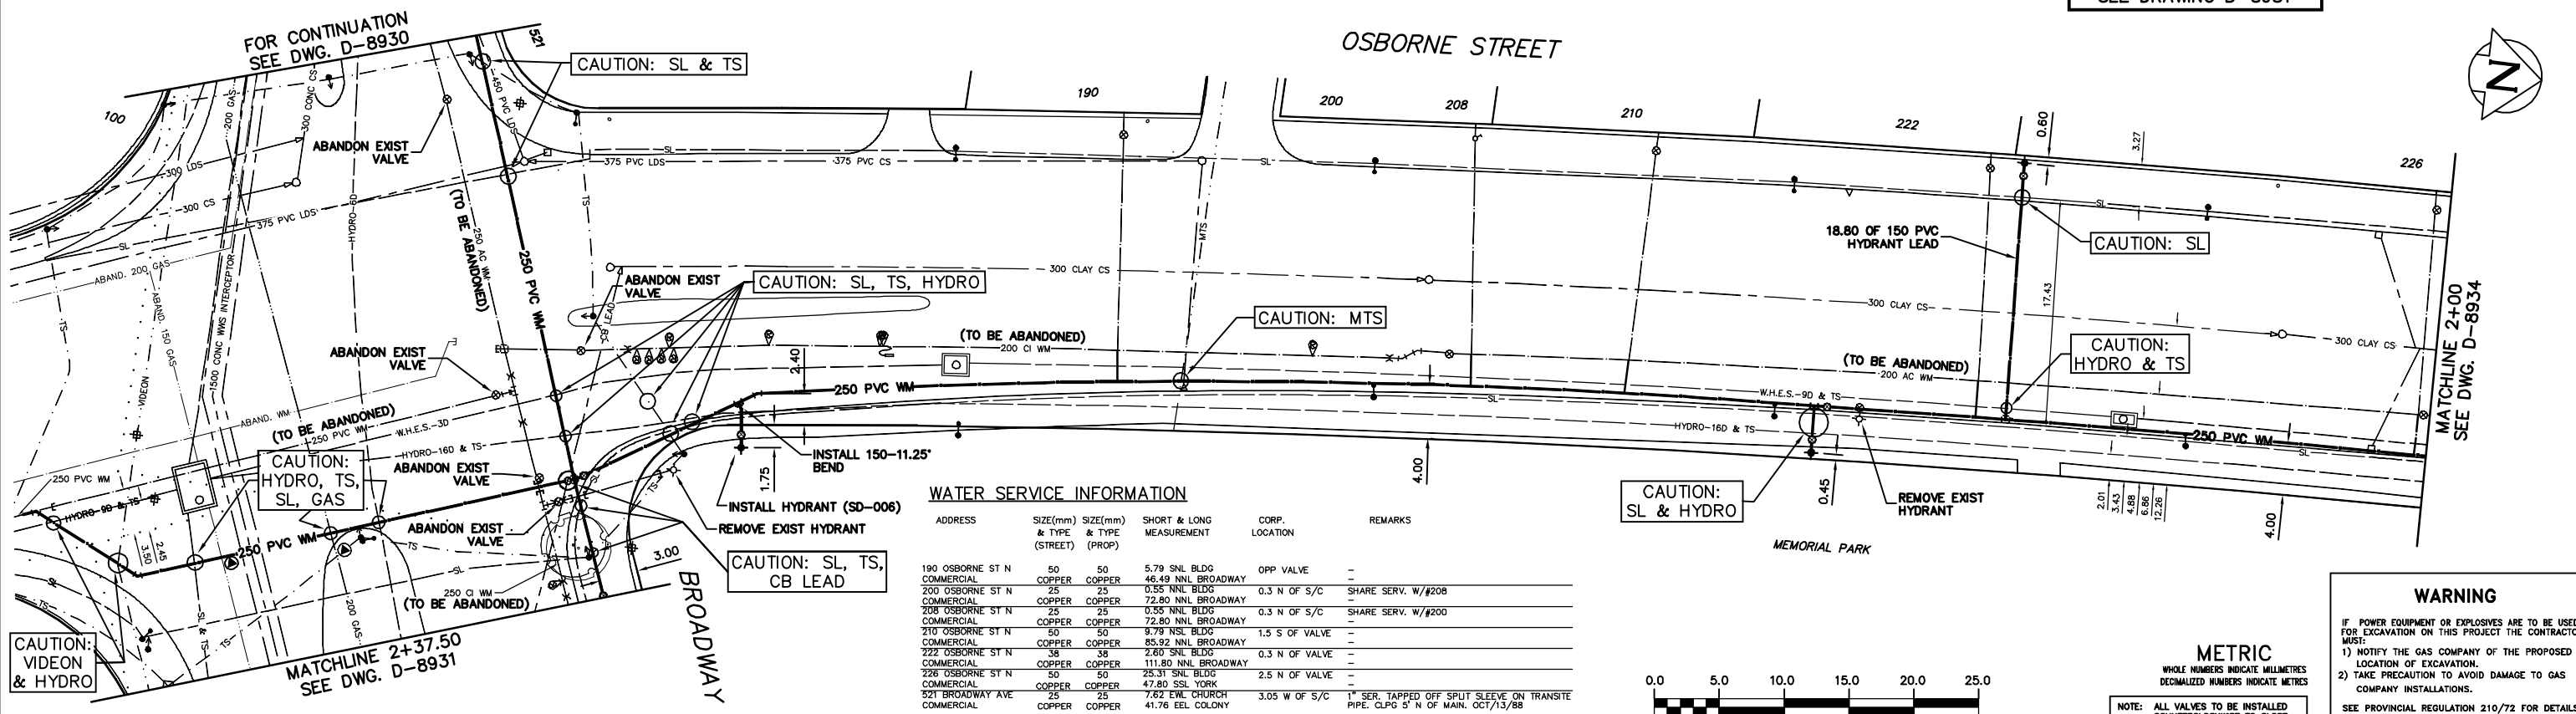

ADDRESS	SIZE(mm) & TYPE (STREET)	SIZE(mm) & TYPE (PROP)	SHORT & LONG MEASUREMENT	CORP. LOCATION	REMARKS

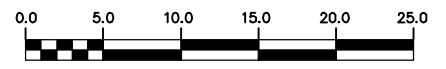

WARNING
 IF POWER EQUIPMENT OR EXPLOSIVES ARE TO BE USED FOR EXCAVATION ON THIS PROJECT THE CONTRACTOR MUST:
 1) NOTIFY THE GAS COMPANY OF THE PROPOSED LOCATION OF EXCAVATION.
 2) TAKE PRECAUTION TO AVOID DAMAGE TO GAS COMPANY INSTALLATIONS.
 SEE PROVINCIAL REGULATION 210/72 FOR DETAILS


LOCATION APPROVED	DATE
SUPV. U/G STRUCTURES COMMITTEE	

NO.	REVISIONS	DATE	BY
1			

CITY OF WINNIPEG
WATER AND WASTE
ENGINEERING DIVISION

DESIGNED BY: DEB
 CHECKED BY: TW
 DRAWN BY: CJH
 APPROVED BY: KZ
 HOR. SCALE: 1:250
 VERTICAL: 1:50
 DATE: 2005 03 18

ENGINEER'S SEAL
 ORIGINAL SIGNED BY K.R. ZUREK
 06/04/04

THE CITY OF WINNIPEG
 WATER AND WASTE DEPARTMENT

2006 WATERMAIN RENEWALS

OSBORNE STREET
 BROADWAY TO
 150 N OF N R BROADWAY

SHEET 9 OF 13
 CITY DRAWING NUMBER
 D-8933