


PRESENTATION PANEL 04-1307
PLOT: 05120151.5837 PM By: wlenade
LMA FILE NAME: 0205-389-00_01-L-1010_RX

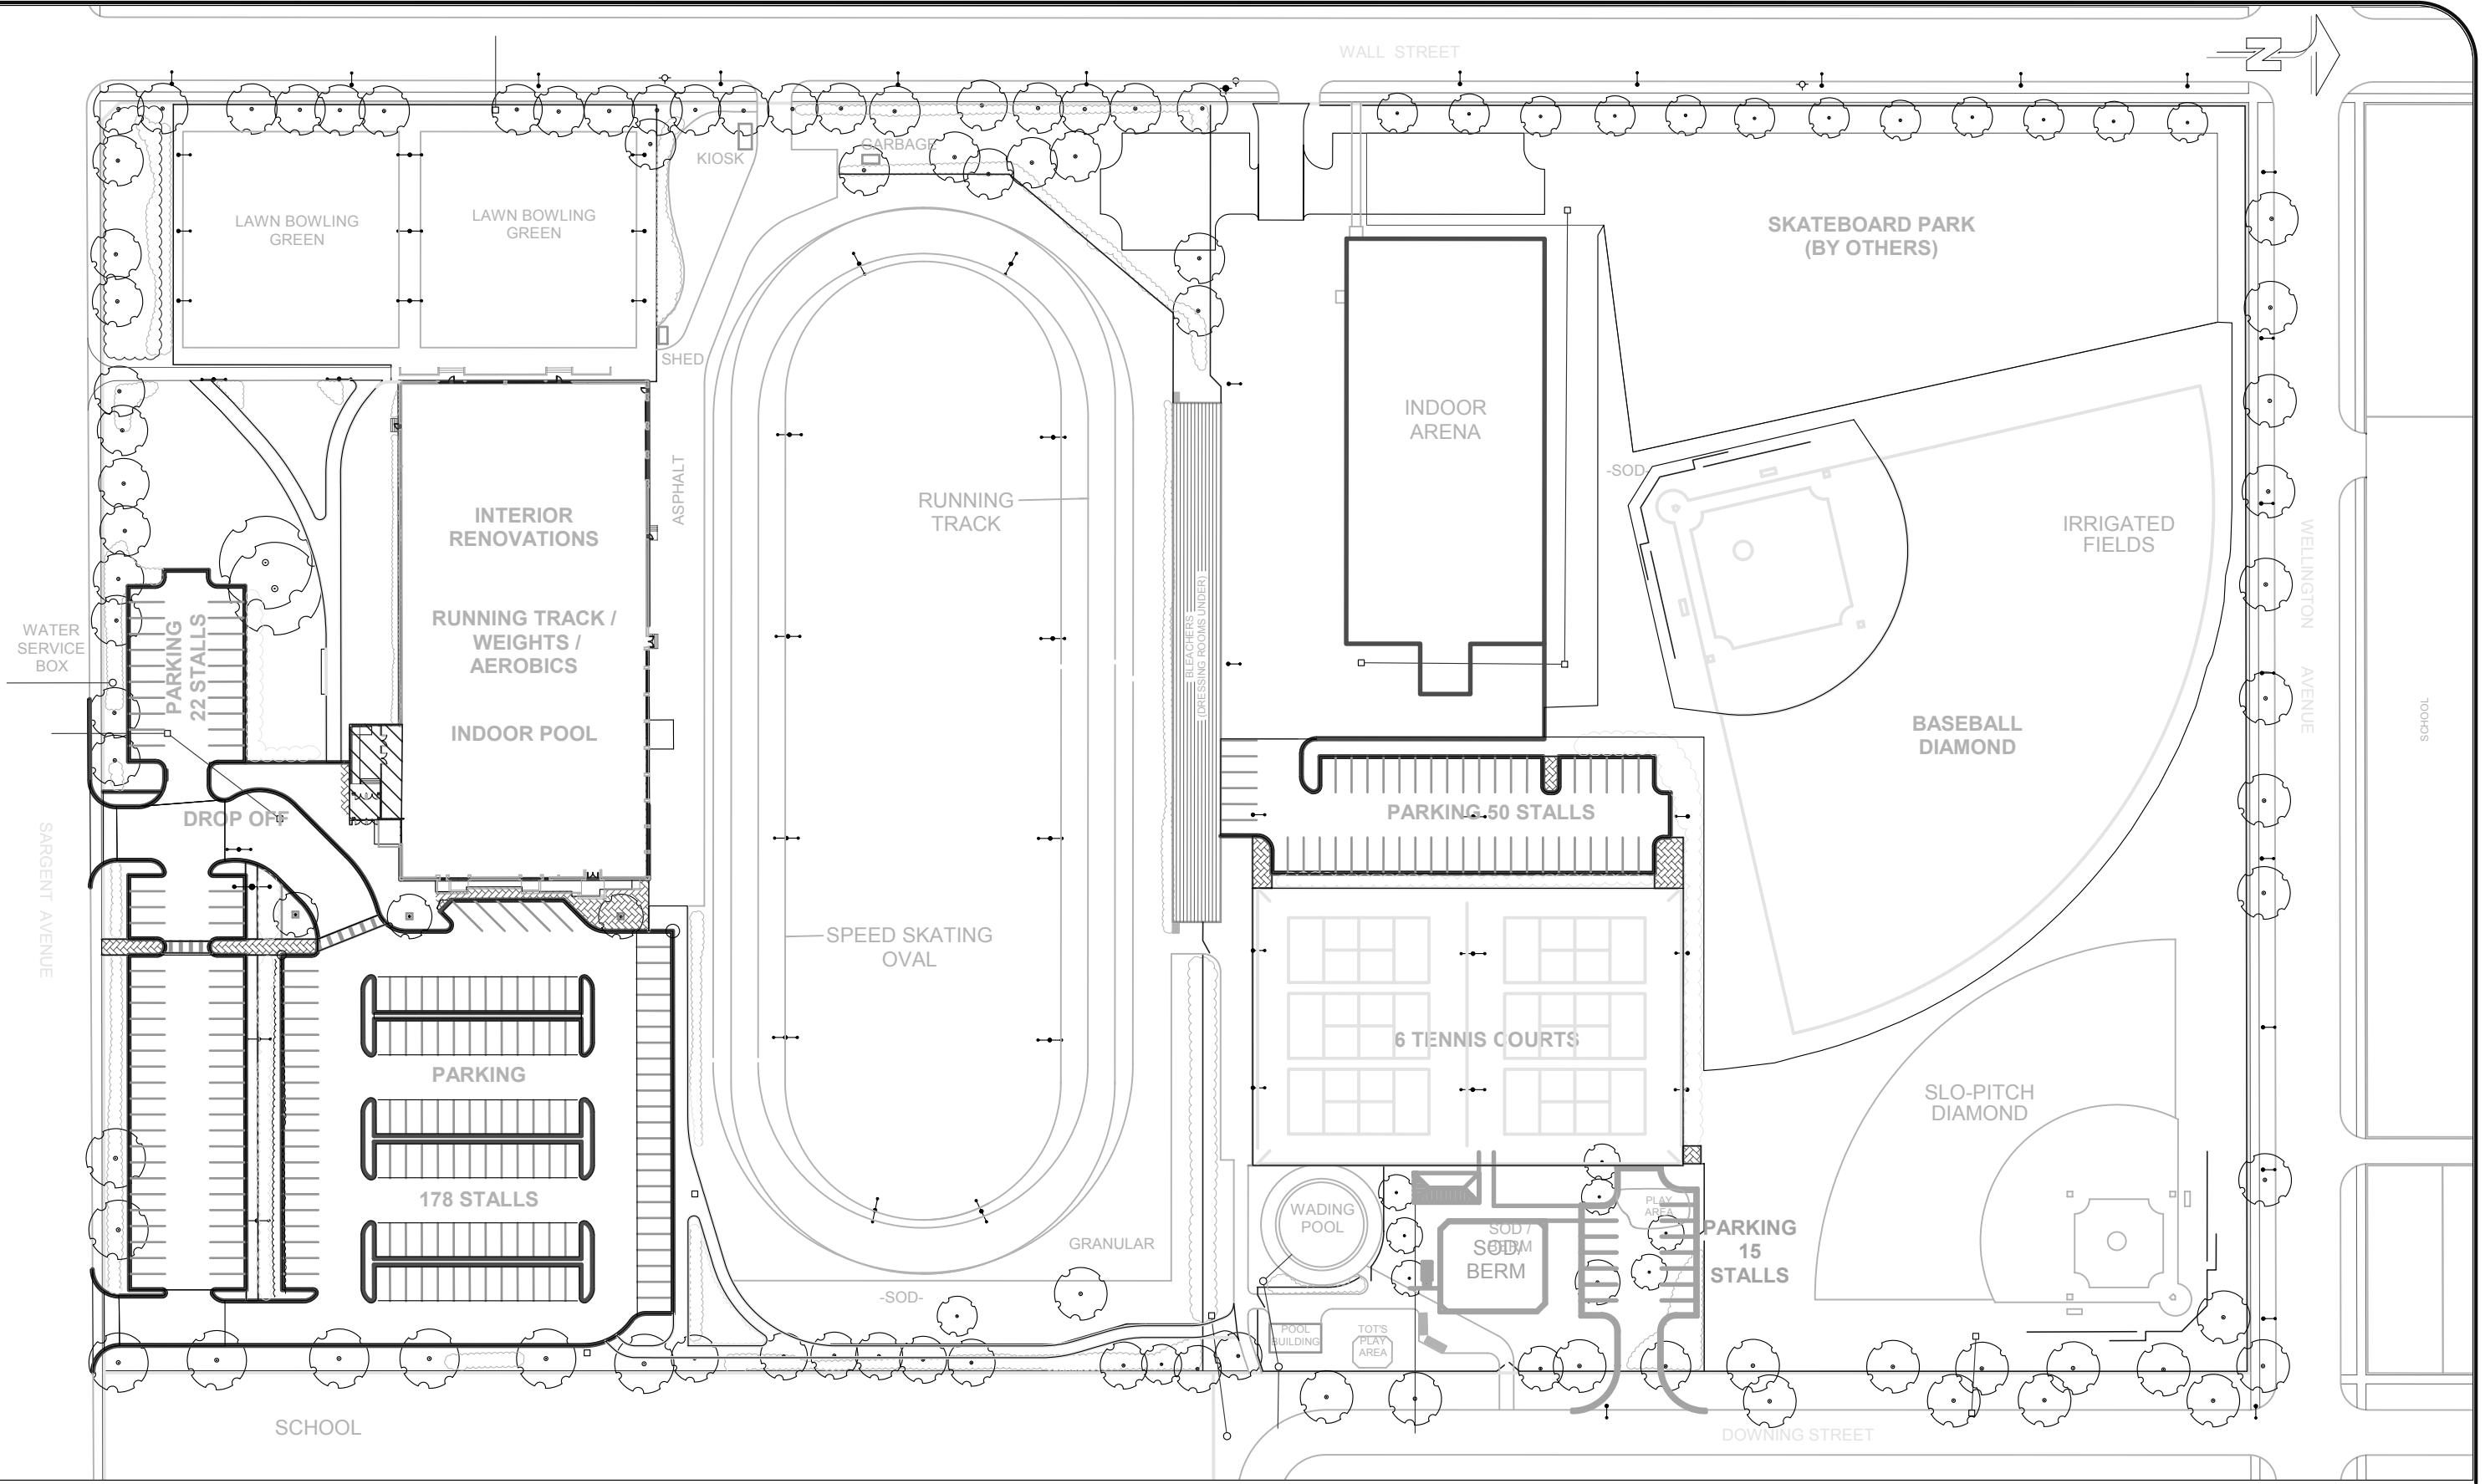

Legend:
LIMIT OF PHASE I DEVELOPMENT



Proposed Redevelopment Plan - Phase I

Date: 2005/12/15