



BLOWER ROOM - LIGHTING & SYSTEM PLAN
SCALE: 1:50

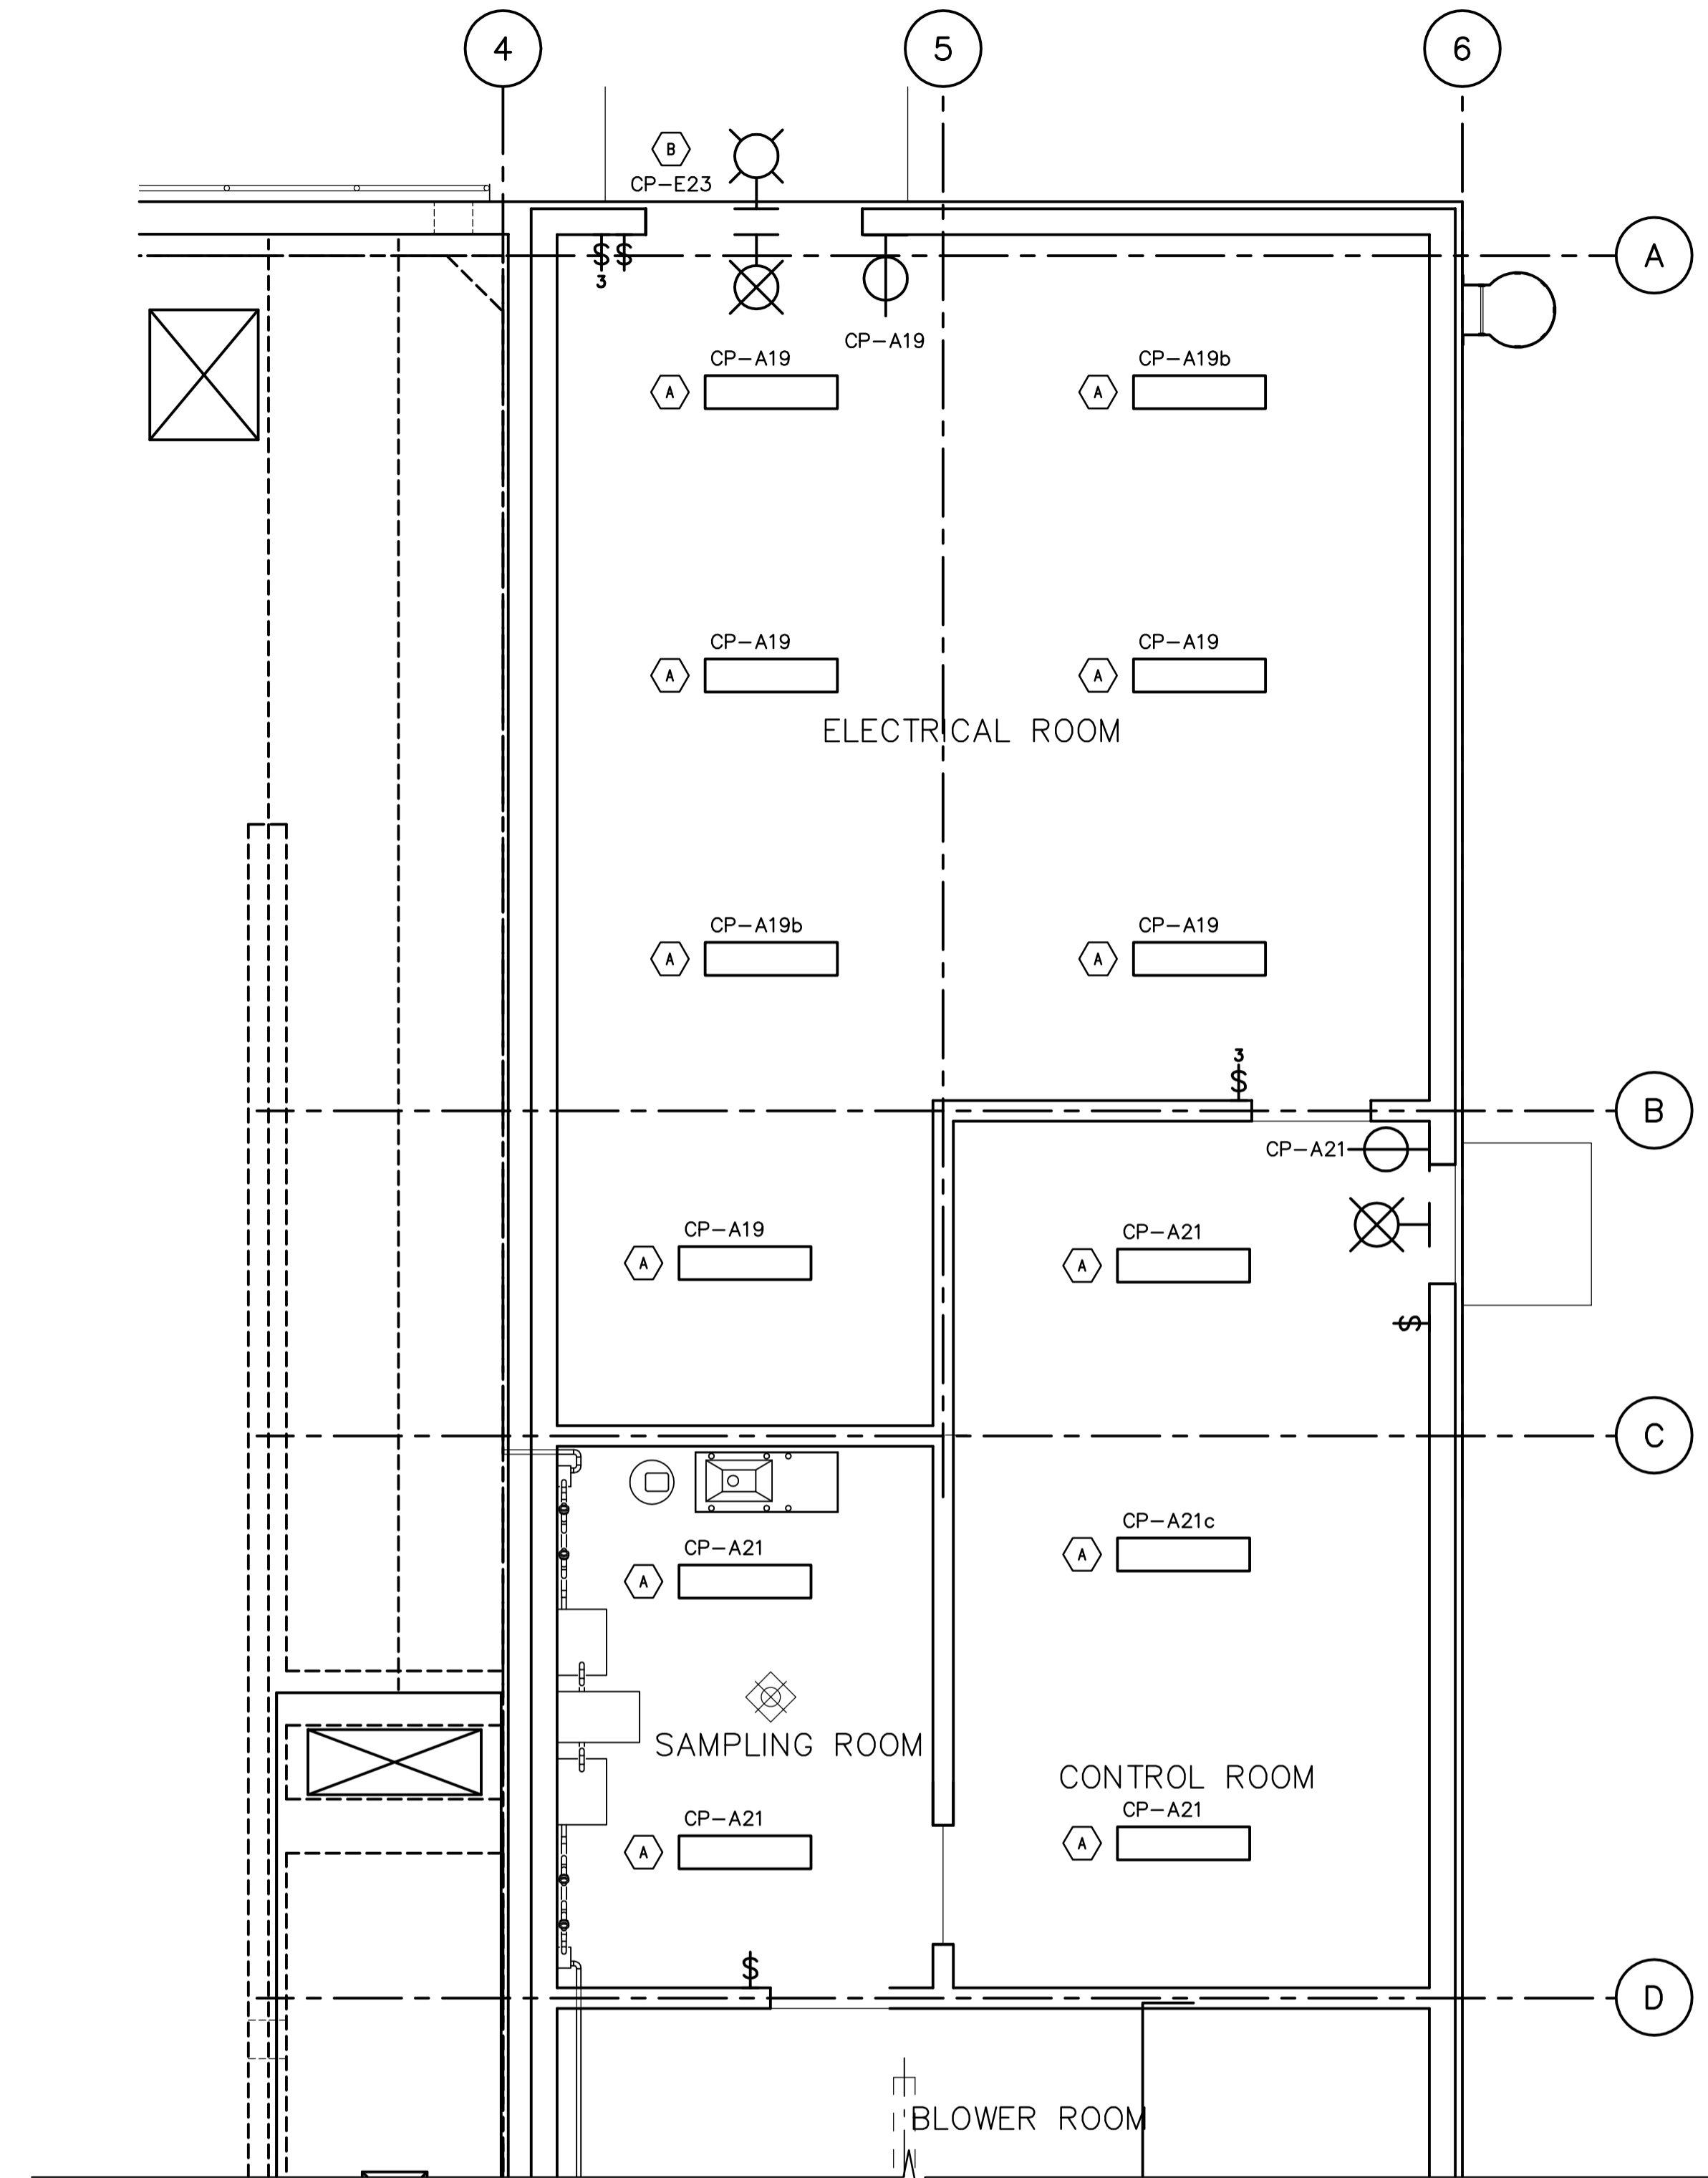

ELECTRICAL ROOM - LIGHTING & SYSTEM PLAN
SCALE: 1:50

NOTES:
1. LIGHTING FIXTURES TO BE SUSPENDED 3000mm ABOVE FINISHED FLOOR. COORDINATE PLACEMENT WITH MECHANICAL TRADE.

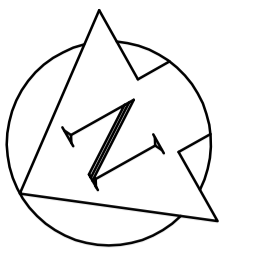

<p>Certificate of Authorization Earth Tech Canada Inc. No. 730 Expiry: April 30, 2007</p>	<p>A Tyco International Ltd. Company</p>		ENGINEER'S SEAL ORIGINAL SIGNED BY P. STRYK 2005/05/15	<p>THE CITY OF WINNIPEG WATER AND WASTE DEPARTMENT ENGINEERING DIVISION</p>
	DESIGNED BY: PS CHECKED BY: GSN	APPROVED BY: JEH	NEWPCC CENTRATE NUTRIENT TREATMENT NITROGEN REMOVAL FACILITY	
	DRAWN BY: CPG SCALE: 1:50	RELEASED FOR CONSTRUCTION BY: K. MARTENS	CONSULTANT DRAWING NO. E2.03	
	NO. REVISIONS DATE BY DATE	00 ISSUED FOR TENDER 06/05/15 CPG 2006/02/23	DATE 2006/05/15	
			ELECTRICIAN'S SEAL ORIGINAL SIGNED BY P. STRYK 2005/05/15	CITY FILE NUMBER SHEET OF CITY DRAWING NUMBER