


**BLOWER ROOM - POWER CONTROL PLAN**  
SCALE: 1:50

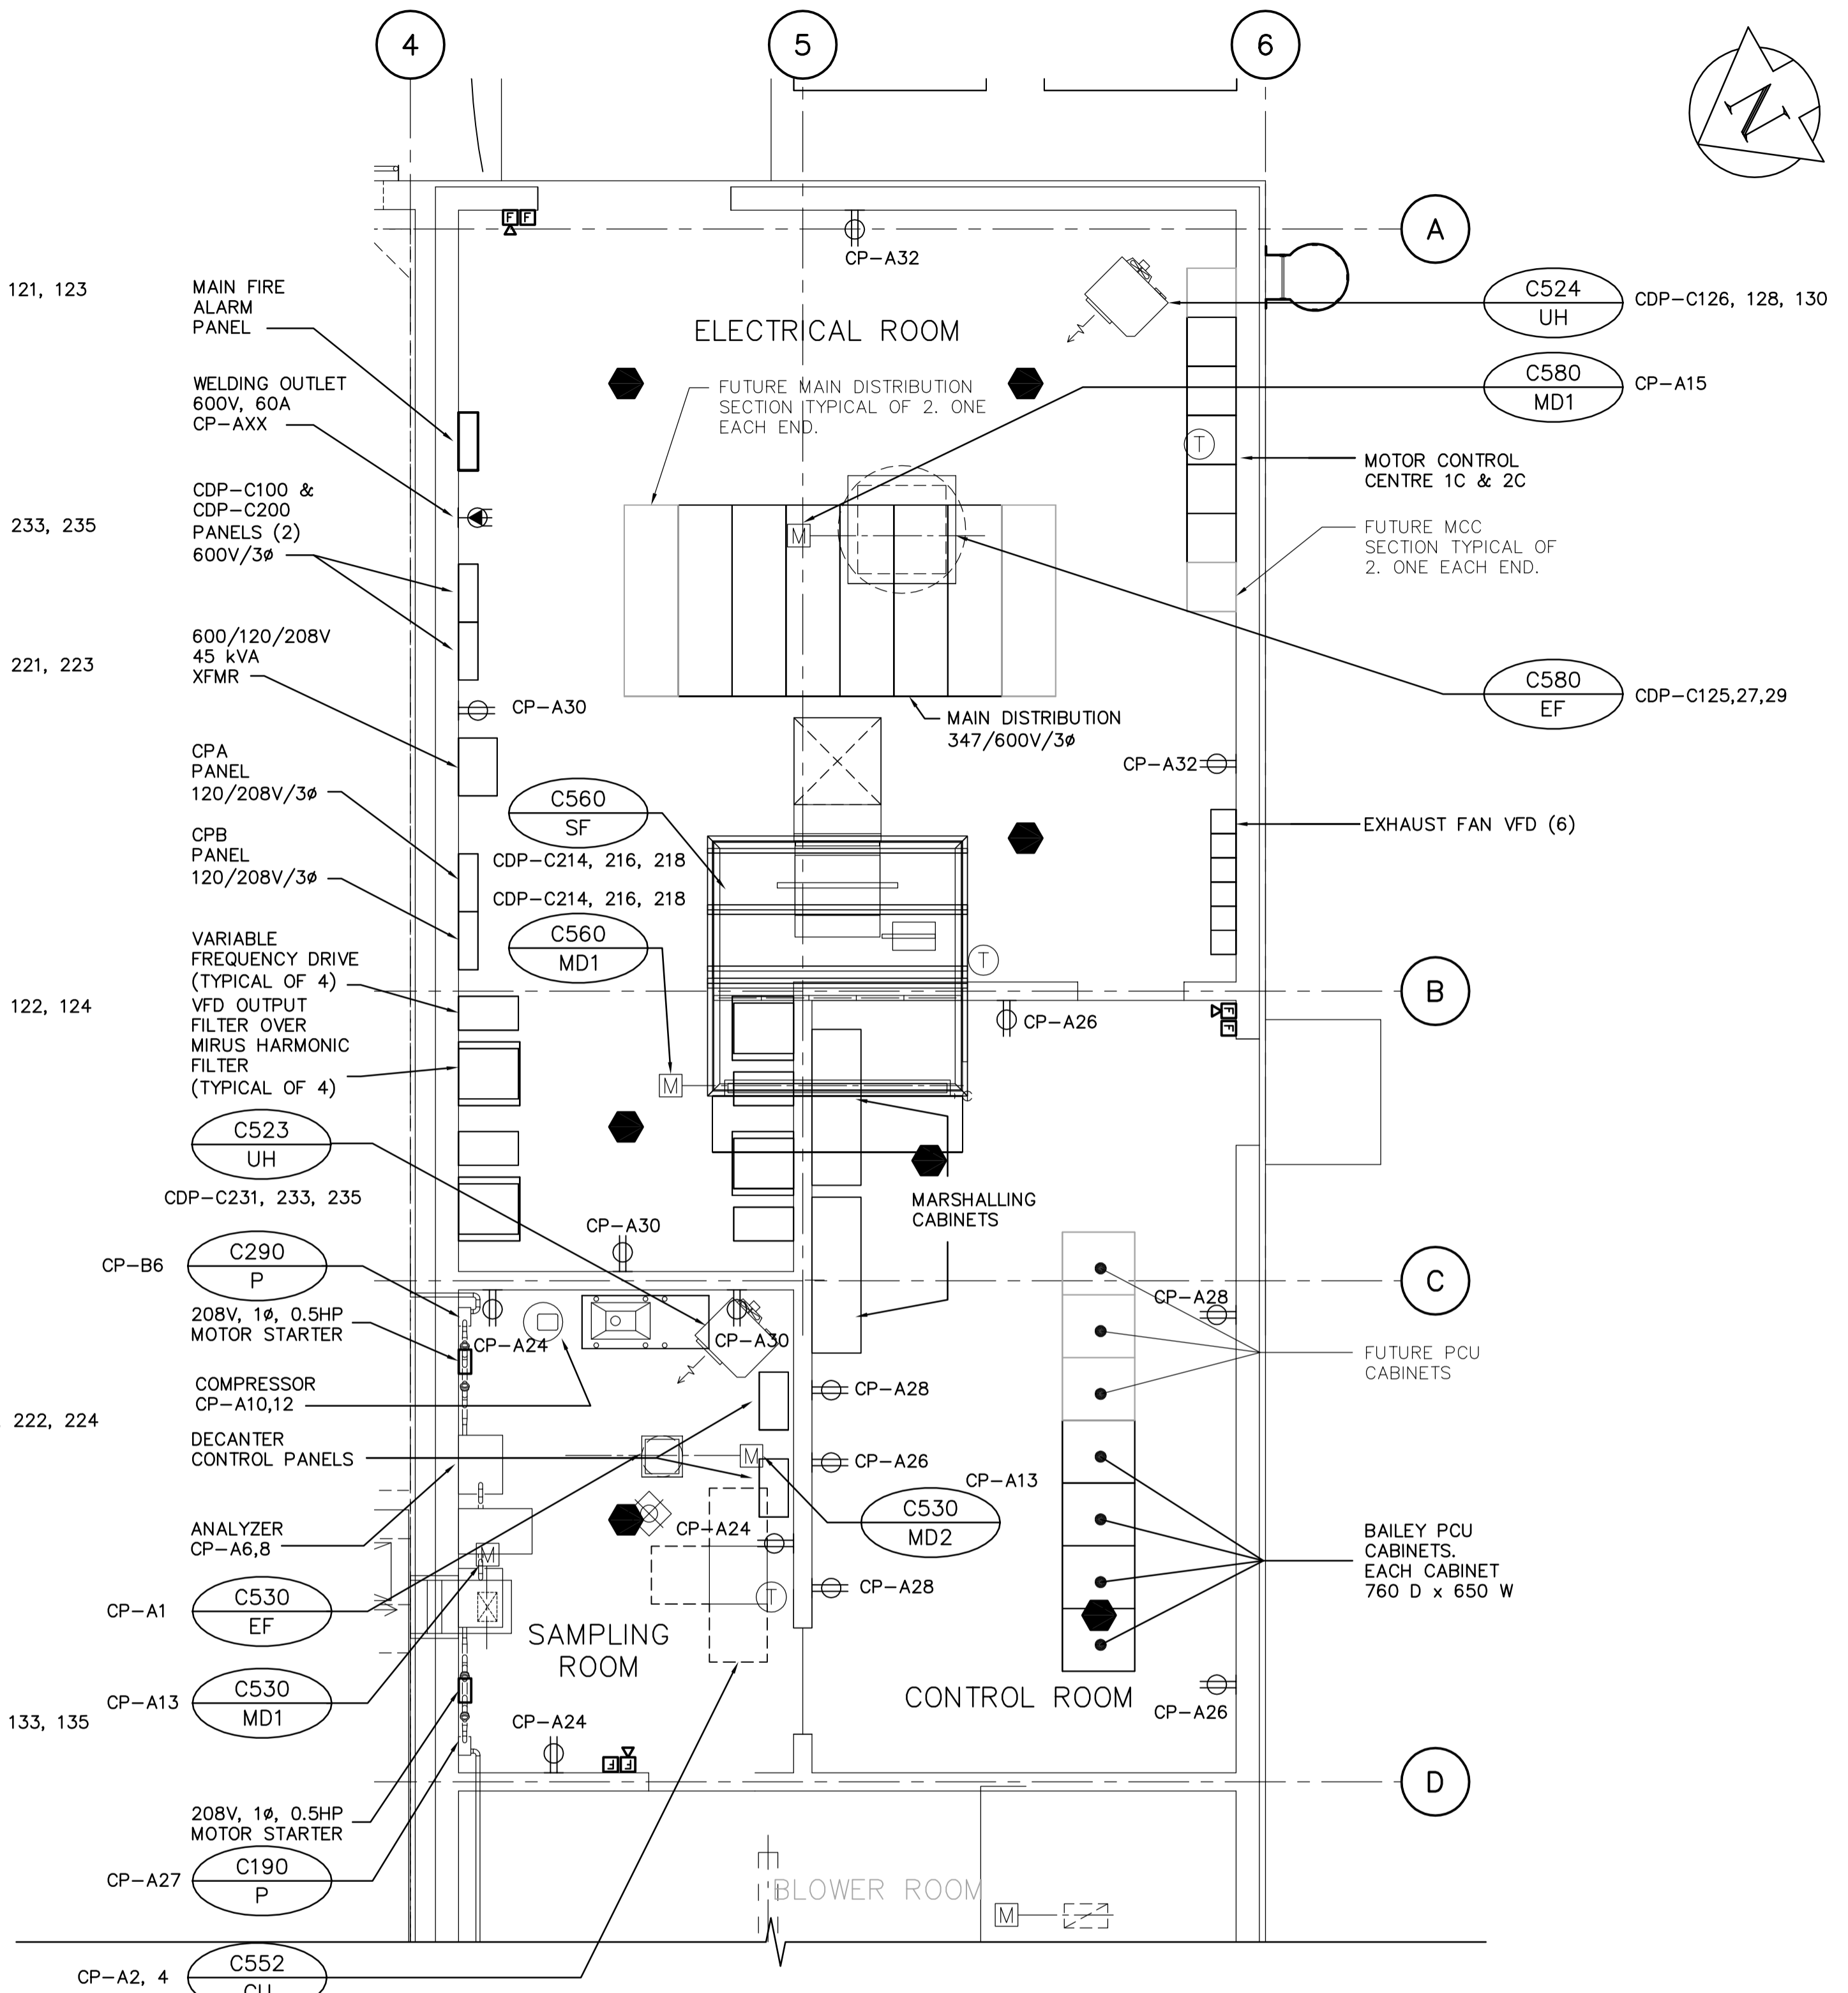

**ELECTRICAL ROOM - POWER CONTROL PLAN**  
SCALE: 1:50

<p>Certificate of Authorization Earth Tech Canada Inc. No. 730 Expiry: April 30, 2007</p>	B.M. ELEV.		<p>A Tyco International Ltd. Company</p>		ENGINEER'S SEAL		<p>THE CITY OF WINNIPEG WATER AND WASTE DEPARTMENT ENGINEERING DIVISION</p>	
					DESIGNED BY: PS	CHECKED BY: GSN		
			DRAWN BY: CPG	APPROVED BY: JEH	2005/05/15		CITY FILE NUMBER	
			SCALE: 1:50	RELEASED FOR CONSTRUCTION BY: K. MARTENS	CONSULTANT DRAWING NO. E2.04		SHEET OF	
00 ISSUED FOR TENDER 06/05/15 CPG		NO. REVISIONS	DATE	DATE	DATE	ELECTRICAL BLOWER/ELECTRICAL/CONTROL ROOM PLAN POWER AND EQUIPMENT LOCATION		CITY DRAWING NUMBER
			2006/02/23	2006/05/23				