


**1** EXHAUST FAN ROOM – INSTRUMENT PLAN  
SCALE 1:100

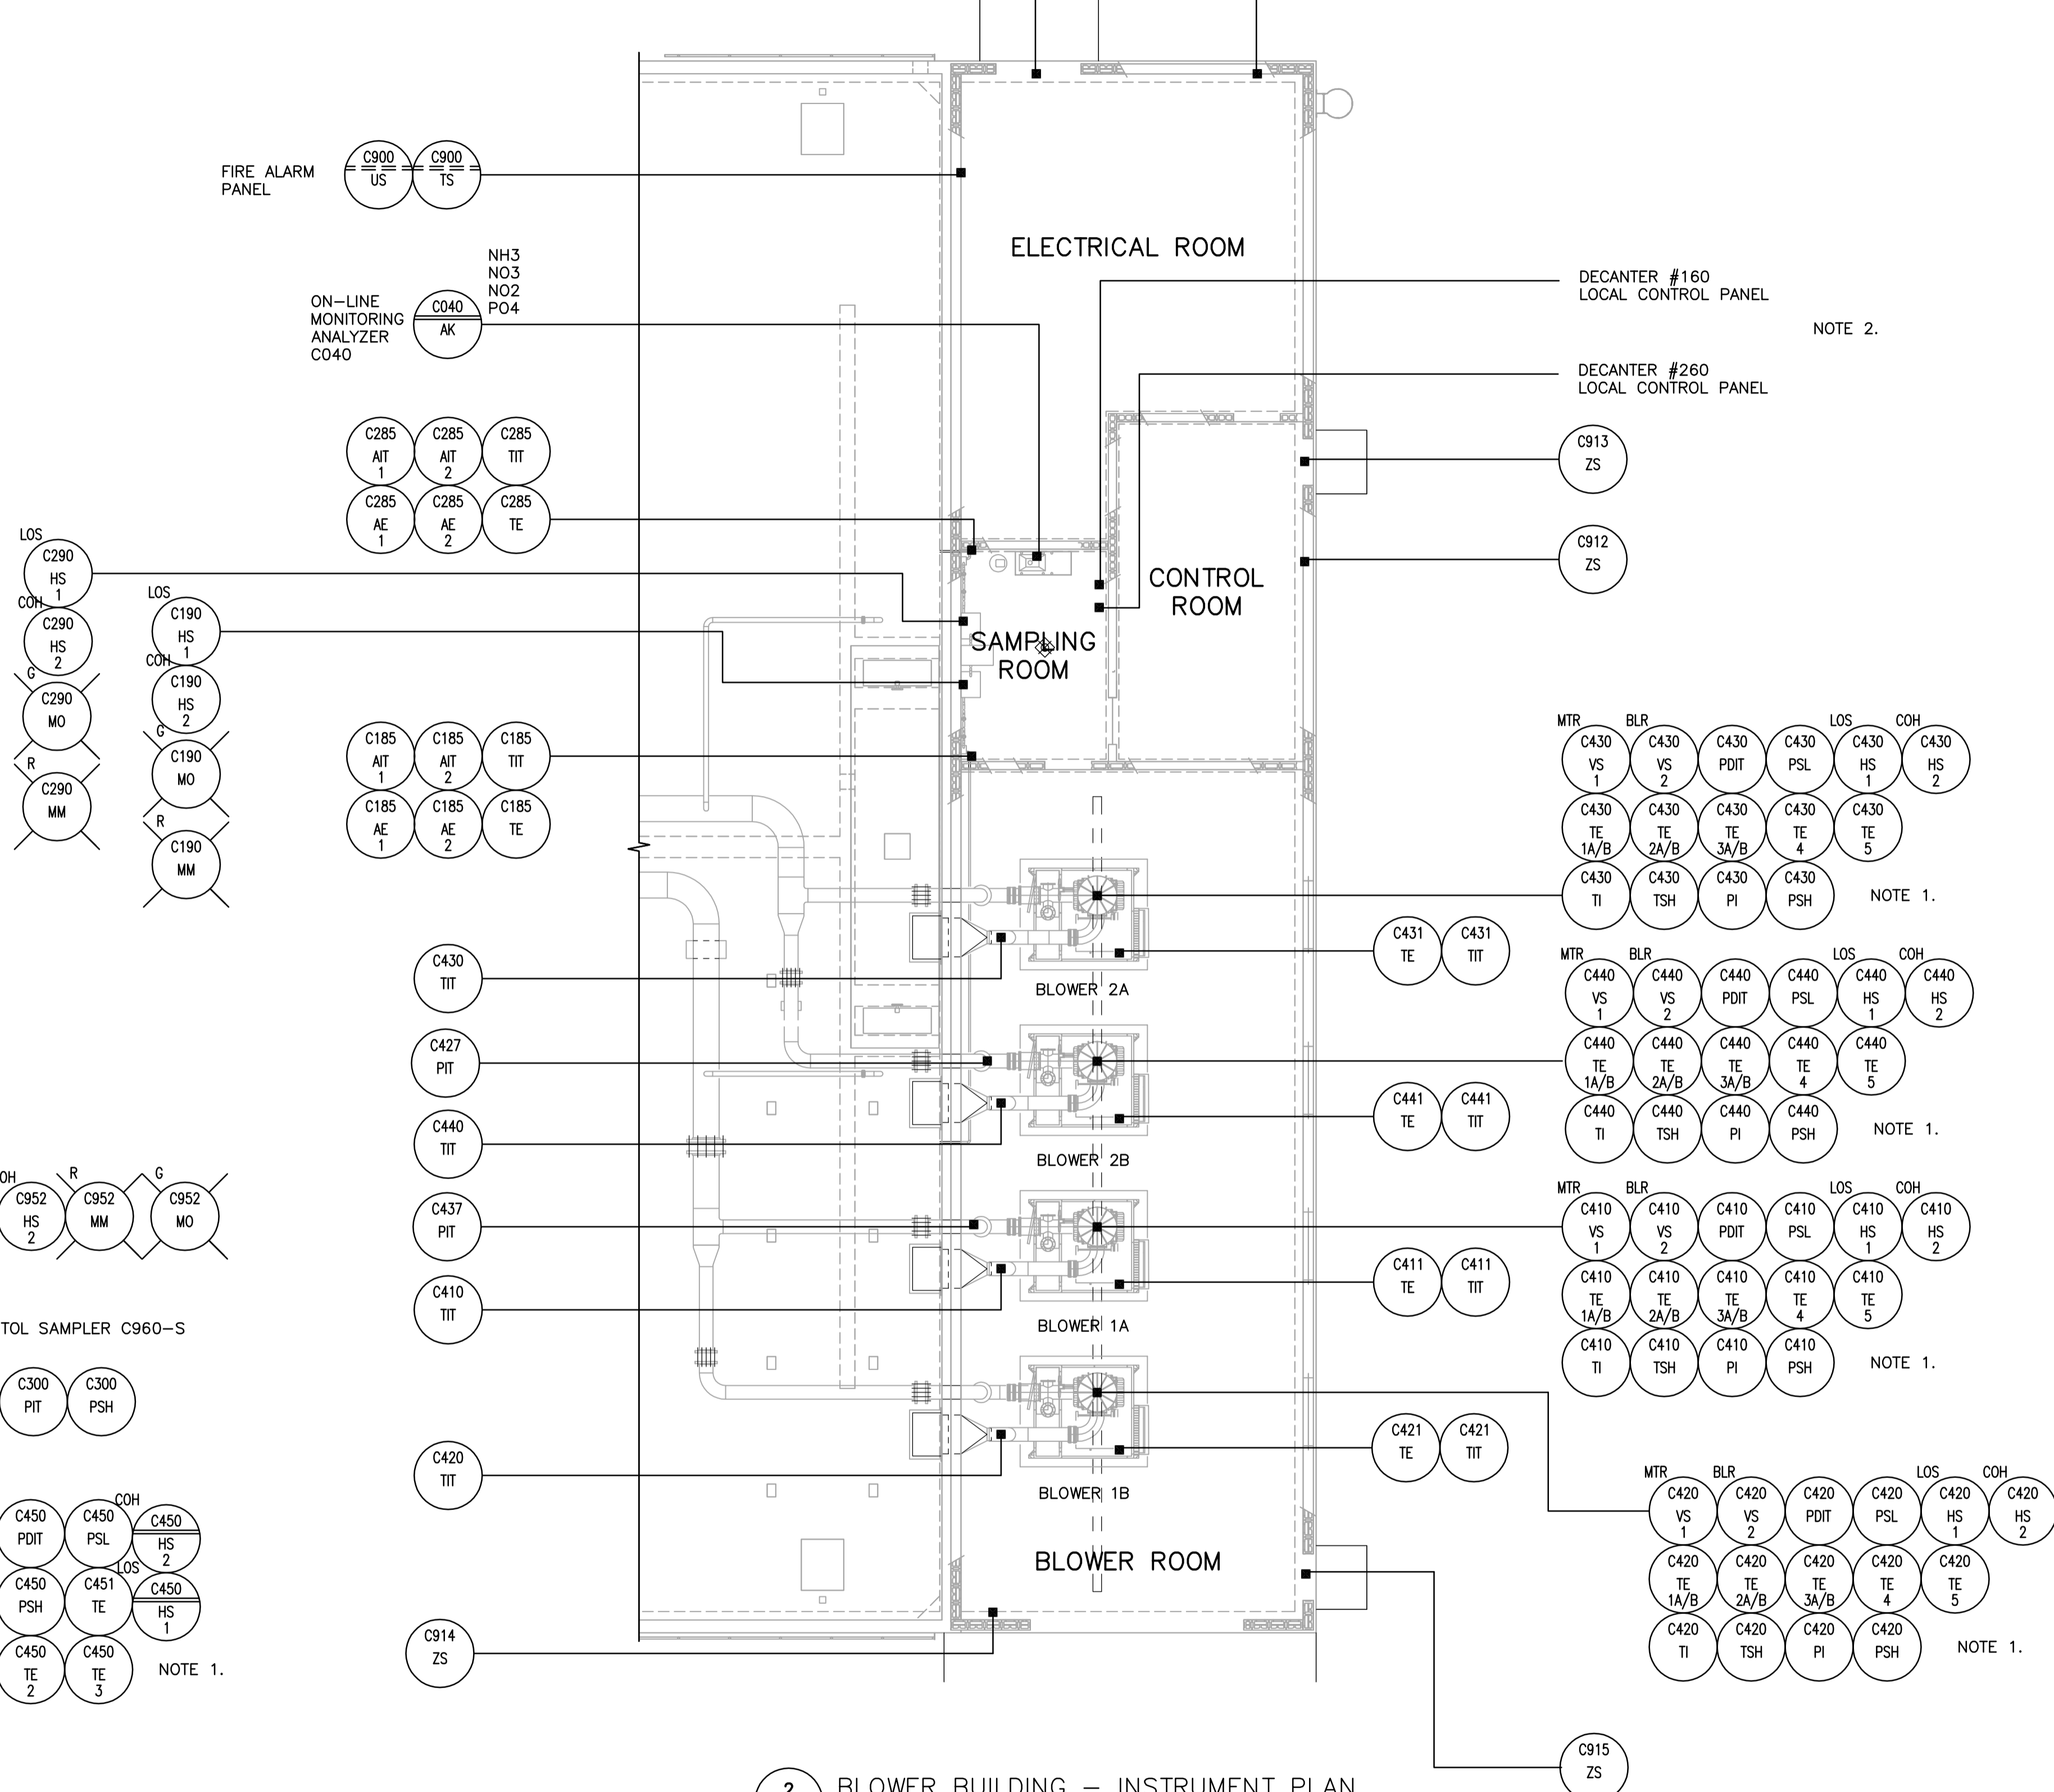

**2** BLOWER BUILDING – INSTRUMENT PLAN  
SCALE 1:100

- NOTES:
- FOR INSTRUMENTS SUPPLIED BY A PACKAGE, REFER TO VENDOR SHOP DRAWINGS FOR INSTRUMENT LOCATIONS AND I/O REQUIREMENTS.
  - REFER TO ELECTRICAL DRAWINGS FOR EXACT LOCATIONS OF ALL ELECTRICAL AND LOCAL CONTROL PANELS.
  - INSTRUMENT LOCATIONS ARE INTENDED TO BE FOR ESTIMATING PURPOSES ONLY. EXACT LOCATIONS WILL BE DETERMINED ON-SITE DURING CONSTRUCTION.

**APECM**  
Certificate of Authorization  
Earth Tech Canada Inc.  
No. 730 Expiry: April 30, 2007

B.M. ELEV.					
DESIGNED BY	CD	CHECKED BY	BL		
DRAWN BY	SRP	APPROVED BY	JEH		
SCALE:	AS NOTED	RELEASED FOR CONSTRUCTION BY:	K. MARTENS		
NO.	ISSUED FOR TENDER	DATE	06/05/15	CD	
NO.	REVISIONS	DATE	2006/03/29	DATE	2006/05/15

**EarthTech**  
A Tyco International Ltd. Company

ENGINEER'S SEAL  
ORIGINAL SIGNED BY  
P. STRYK  
2006/05/15

CONSULTANT DRAWING NO.  
11.02

**THE CITY OF WINNIPEG**  
WATER AND WASTE DEPARTMENT  
ENGINEERING DIVISION

NEWPCC CENTRATE NUTRIENT TREATMENT  
NITROGEN REMOVAL FACILITY

INSTRUMENTATION  
BLOWER BUILDING & EXHAUST FAN ROOM  
INSTRUMENT INSTALLATION PLANS

CITY FILE NUMBER  
SHEET OF  
CITY DRAWING NUMBER