


A SECTION
P13.01 SCALE 1:125

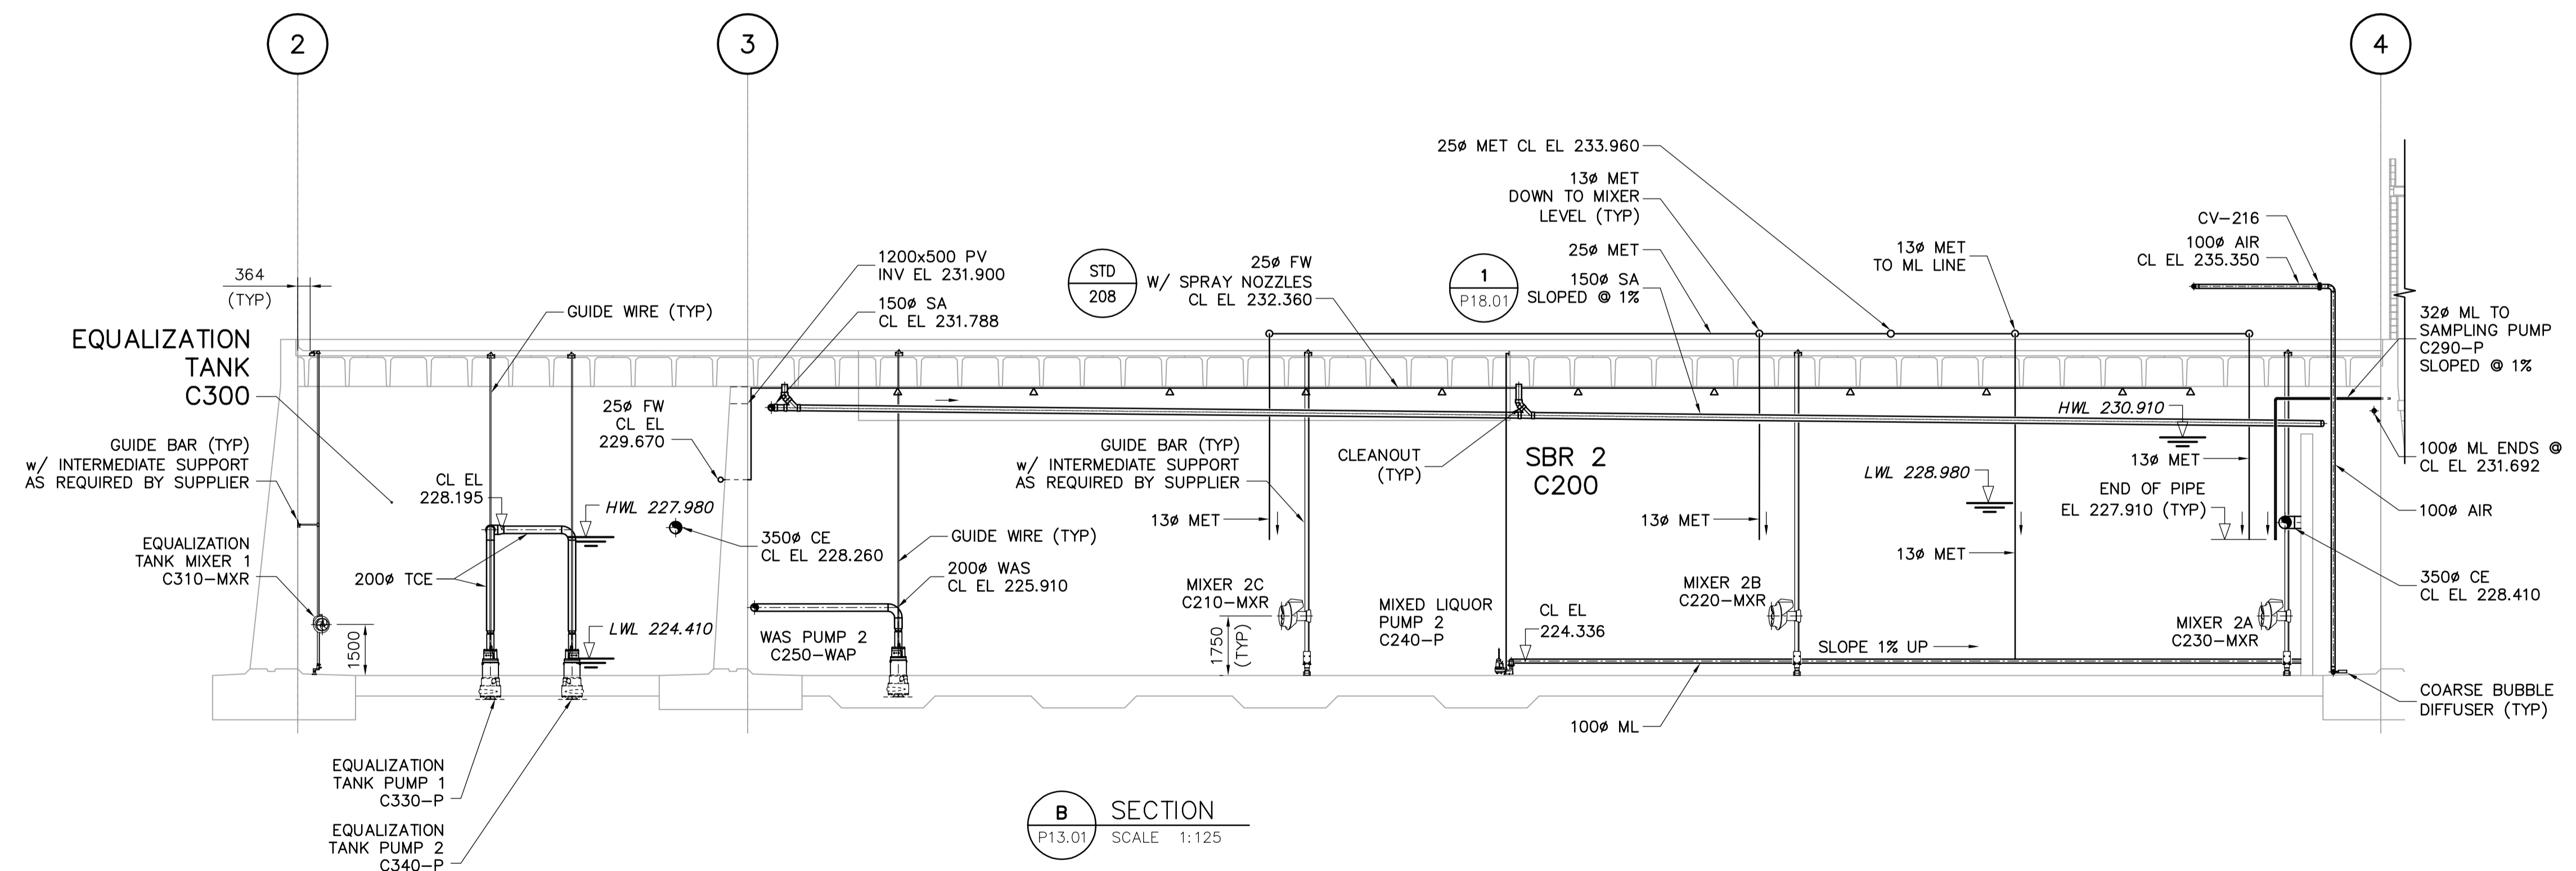

B SECTION
P13.01 SCALE 1:125

NOTES:

1. AERATION EQUIPMENT SUPPLIED UNDER SEPARATE CONTRACT. INSTALL AERATION EQUIPMENT AS PART OF THIS CONTRACT.
2. ALL METAL PARTS BENEATH SBR COVERS USED FOR PIPE SUPPORT INCLUDING ANCHORS, RODS AND CLAMPS TO BE SS316. SUBMERGED METAL PARTS IN EQUALIZATION TANK USED FOR PIPE SUPPORT INCLUDING ANCHORS, RODS AND CLAMPS TO BE SS316.
3. COORDINATE EXACT HEIGHT WITH SUPPLIER OF BLOWERS.

<p>Certificate of Authorization Earth Tech Canada Inc. No. 730 Expiry: April 30, 2007</p>	B.M. ELEV.	<p>A Tyco International Ltd. Company</p>	ENGINEER'S SEAL	<p>THE CITY OF WINNIPEG WATER AND WASTE DEPARTMENT ENGINEERING DIVISION</p>					
			DESIGNED BY: YL		CHECKED BY: SB	ORIGINAL SIGNED BY: J.E. HUTCHISON			
			DRAWN BY: SRP		APPROVED BY: JEH	2006/05/15			
			SCALE: 1:125		RELEASED FOR CONSTRUCTION BY: K. MARTENS	CONSULTANT DRAWING NO. P14.01			
	NO. REVISIONS	DATE	BY	DATE	2006/01/16	DATE	2006/05/15	PROCESS PROCESS TANK SECTIONS SHEET 1	CITY FILE NUMBER SHEET OF CITY DRAWING NUMBER