


1 DETAIL
P13.01 SCALE 1:25

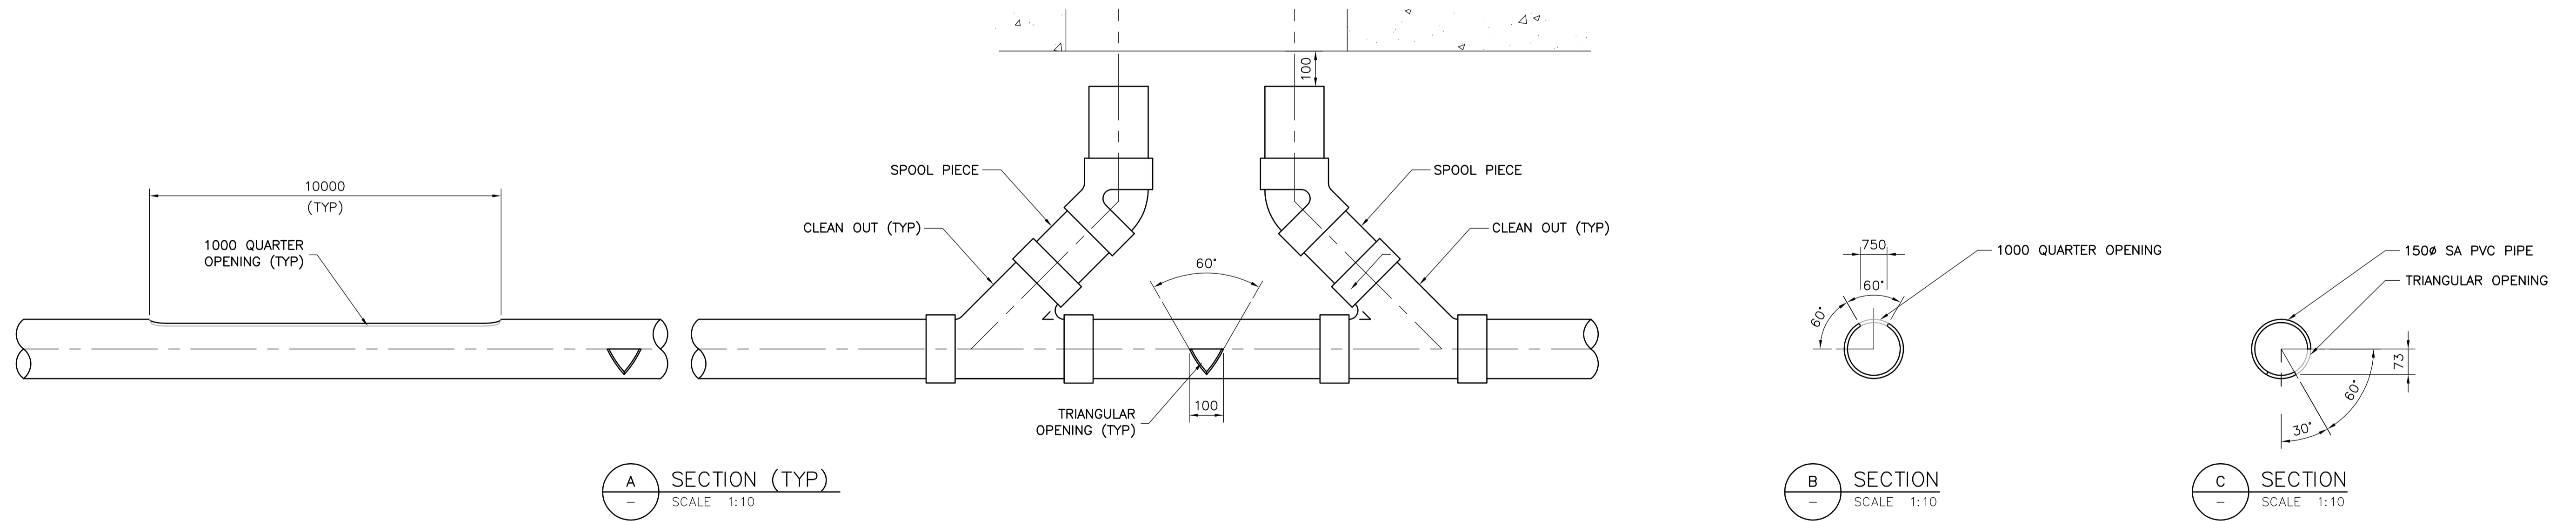

A SECTION (TYP)
SCALE 1:10

B SECTION
SCALE 1:10

C SECTION
SCALE 1:10

<p>Certificate of Authorization Earth Tech Canada Inc. No. 730 Expiry: April 30, 2007</p>	B.M. ELEV.	<p>A Tyco International Ltd. Company</p>	ENGINEER'S SEAL	<p>THE CITY OF WINNIPEG WATER AND WASTE DEPARTMENT ENGINEERING DIVISION</p>				
			DESIGNED BY: LW		CHECKED BY: SB	ORIGINAL SIGNED BY: J.E. HUTCHISON		
			DRAWN BY: GLG		APPROVED BY: JEH	2006/05/15		
			SCALE: AS NOTED		RELEASED FOR CONSTRUCTION BY: K. MARTENS	CONSULTANT DRAWING NO. P18.01		
	NO. REVISIONS	DATE BY	DATE	2006/02/03	DATE	2006/05/15	NEWPCC CENTRATE NUTRIENT TREATMENT NITROGEN REMOVAL FACILITY	CITY FILE NUMBER
							PROCESS SODA ASH PIPES PLAN, SECTIONS & DETAILS	SHEET OF
								CITY DRAWING NUMBER