


- NOTES**
1. ADJUST MH AND CB RIMS TO NEW GRADES.
 2. LAMP STANDARDS, HYDRO POLES, AND ANCHORS MAY REQUIRE TEMPORARY SUPPORT/REMOVAL OR REPLACEMENT AT THE CONTRACTOR'S EXPENSE.
 3. CONTRACTOR SHALL TAKE PRECAUTIONARY STEPS TO AVOID DAMAGE FROM CONSTRUCTION ACTIVITIES TO EXISTING BOULEVARD TREES WITHIN THE LIMITS OF CONSTRUCTION AS OUTLINED IN THE SPECIFICATIONS.
 4. CONTRACTOR SHALL REGRADE EXST. PRIVATE SIDEWALKS. LIMITS TO BE DETERMINED.
 5. THE LOCATION OF ALL SERVICES TO BE CONFIRMED IN THE FIELD BY THE CONTRACTOR.
 6. ADD 200.000m TO ABBREVIATED ELEVATIONS TO OBTAIN GEODETIC ELEVATIONS.



METRIC
WHOLE NUMBERS INDICATE MILLIMETRES
DECIMALIZED NUMBERS INDICATE METRES

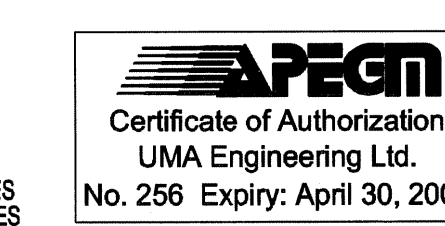


BID OPPORTUNITY NO. 298-2006

NATURAL GAS	MANHOLE	CONCRETE PAVEMENT	LOCATION APPROVED
COMMUNICATION	CATCH BASIN / CATCH PIT	ASPHALT OVERLAY	UNDERGROUND STRUCTURES
HYDRO	C & G INLET WITH BOX	CONC. SIDEWALK/MEDIAN	SUPR. U/G STRUCTURES
CATV	TREE	PAVING STONE	DATE
TRAFFIC SIGNALS	TEST HOLE	GRAVEL	COMMITTEE
LAND DRAINAGE SEWER	PROPERTY LINE	CURB RAMP	NOTE:
SANITARY/COMBINED SEWER	SURVEY BAR	PLANING	LOCATION OF UNDERGROUND STRUCTURES AS SHOWN ARE BASED ON THE BEST INFORMATION AVAILABLE. BUT NO GUARANTEE IS GIVEN THAT ALL EXISTING UTILITIES ARE SHOWN OR THAT THE GIVEN LOCATIONS ARE EXACT. CONFIRMATION OF EXISTENCE AND EXACT LOCATION OF ALL SERVICES MUST BE OBTAINED FROM THE INDIVIDUAL UTILITIES BEFORE PROCEEDING WITH CONSTRUCTION.
CATCHBASIN LEAD	FENCE		
WATERMAIN	BOC/EOPAVT		
SUBDRAIN	ELEVATION		
DITCH			
EXISTING	LEGEND - PLAN	LEGEND - PLAN	LEGEND - PLAN

BM 24-036	ELEV 232.215m		
NO.	ISSUED FOR CONSTRUCTION	DATE	BY
0	06/06/20		
REVISIONS	YYMMDD		

UMA AECOM	
© 2006 UMA ENGINEERING LTD. ALL RIGHTS RESERVED.	
DESIGNED BY	WRJ
CHECKED BY	RPP
DRAWN BY	DID, KLC
APPROVED BY	Bar
HOR. SCALE	1:250
VERT. SCALE	AS SHOWN
DATE	06/06/20

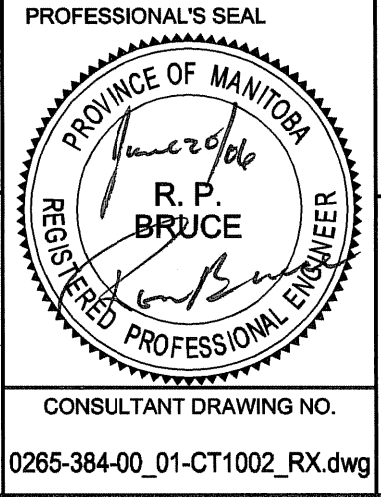

THE CITY OF WINNIPEG
PUBLIC WORKS DEPARTMENT
ENGINEERING DIVISION

McPHILLIPS STREET NORTHBOUND
COLLEGE AVENUE TO
MAPLEGLEN DRIVE
STREET RENEWAL
HORIZONTAL AND VERTICAL ALIGNMENT
FROM COLLEGE AVENUE TO STA 0+590

CITY DRAWING NUMBER: P-3268-02
SHEET 2 OF 11
DRAWING No. 02
REV 0