



- NOTES**
1. ADJUST MH AND CB RIMS TO NEW GRADES.
 2. LAMP STANDARDS, HYDRO POLES, AND ANCHORS MAY REQUIRE TEMPORARY SUPPORT/REMOVAL OR REPLACEMENT AT THE CONTRACTOR'S EXPENSE.
 3. CONTRACTOR SHALL TAKE PRECAUTIONARY STEPS TO AVOID DAMAGE FROM CONSTRUCTION ACTIVITIES TO EXISTING BOULEVARD TREES WITHIN THE LIMITS OF CONSTRUCTION AS OUTLINED IN THE SPECIFICATIONS.
 4. CONTRACTOR SHALL REGRADE EXST. PRIVATE SIDEWALKS. LIMITS TO BE DETERMINED.
 5. THE LOCATION OF ALL SERVICES TO BE CONFIRMED IN THE FIELD BY THE CONTRACTOR.
 6. ADD 200.000m TO ABBREVIATED ELEVATIONS TO OBTAIN GEODETIC ELEVATIONS.

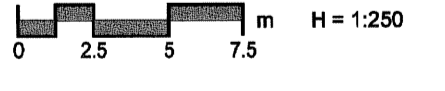

METRIC
WHOLE NUMBERS INDICATE MILLIMETRES
DECIMALIZED NUMBERS INDICATE METRES

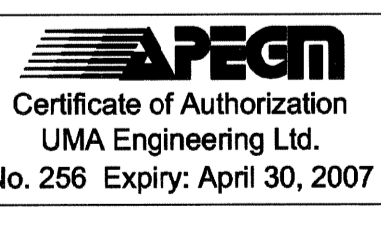

BID OPPORTUNITY NO. 298-2006

NATURAL GAS	MANHOLE	CONCRETE PAVEMENT	LOCATION APPROVED UNDERGROUND STRUCTURES	BM 24-036 ELEV 232.215m	UMA AECOM	PROFESSIONAL'S SEAL R.P. BRUCE	THE CITY OF WINNIPEG PUBLIC WORKS DEPARTMENT ENGINEERING DIVISION	
COMMUNICATION	CATCH BASIN / CATCH PIT	ASPHALT OVERLAY						
HYDRO	C & G INLET WITH BOX	CONC. SIDEWALK/MEDIAN	CONC. SIDEWALK/MEDIAN	DESIGNED BY: WRJ	CHECKED BY: RPB	MCPHILLIPS STREET NORTHBOUND COLLEGE AVENUE TO MAPLEGLLEN DRIVE STREET RENEWAL HORIZONTAL AND VERTICAL ALIGNMENT FROM STA 1+180 TO STA 1+330	CITY DRAWING NUMBER F-3268-07	
CATV	TREE	PAVING STONE	PAVING STONE	DRAWN BY: DID, KLC	APPROVED BY: Pubs			SHEET 7 OF 11
TRAFFIC SIGNALS	TEST HOLE	GRAVEL	GRAVEL	HOR. SCALE: 1:250	RELEASED FOR CONSTRUCTION	DRAWING No. 07	REV 0	
LAND DRAINAGE SEWER	PROPERTY LINE	CURB RAMP	CURB RAMP	VERT. SCALE: AS SHOWN	DATE: 06/06/20			
SANITARY/COMBINED SEWER	SURVEY BAR	PLANING	PLANING		DATE: 06/06/20			
CATCHBASIN LEAD	FENCE							
WATERMAIN	BOC/EOPAVT							
SUBDRAIN	ELEVATION							
DITCH								
EXISTING	LEGEND - PLAN	NEW	EXISTING	LEGEND - PLAN	NEW	EXISTING	LEGEND - PLAN	NEW