
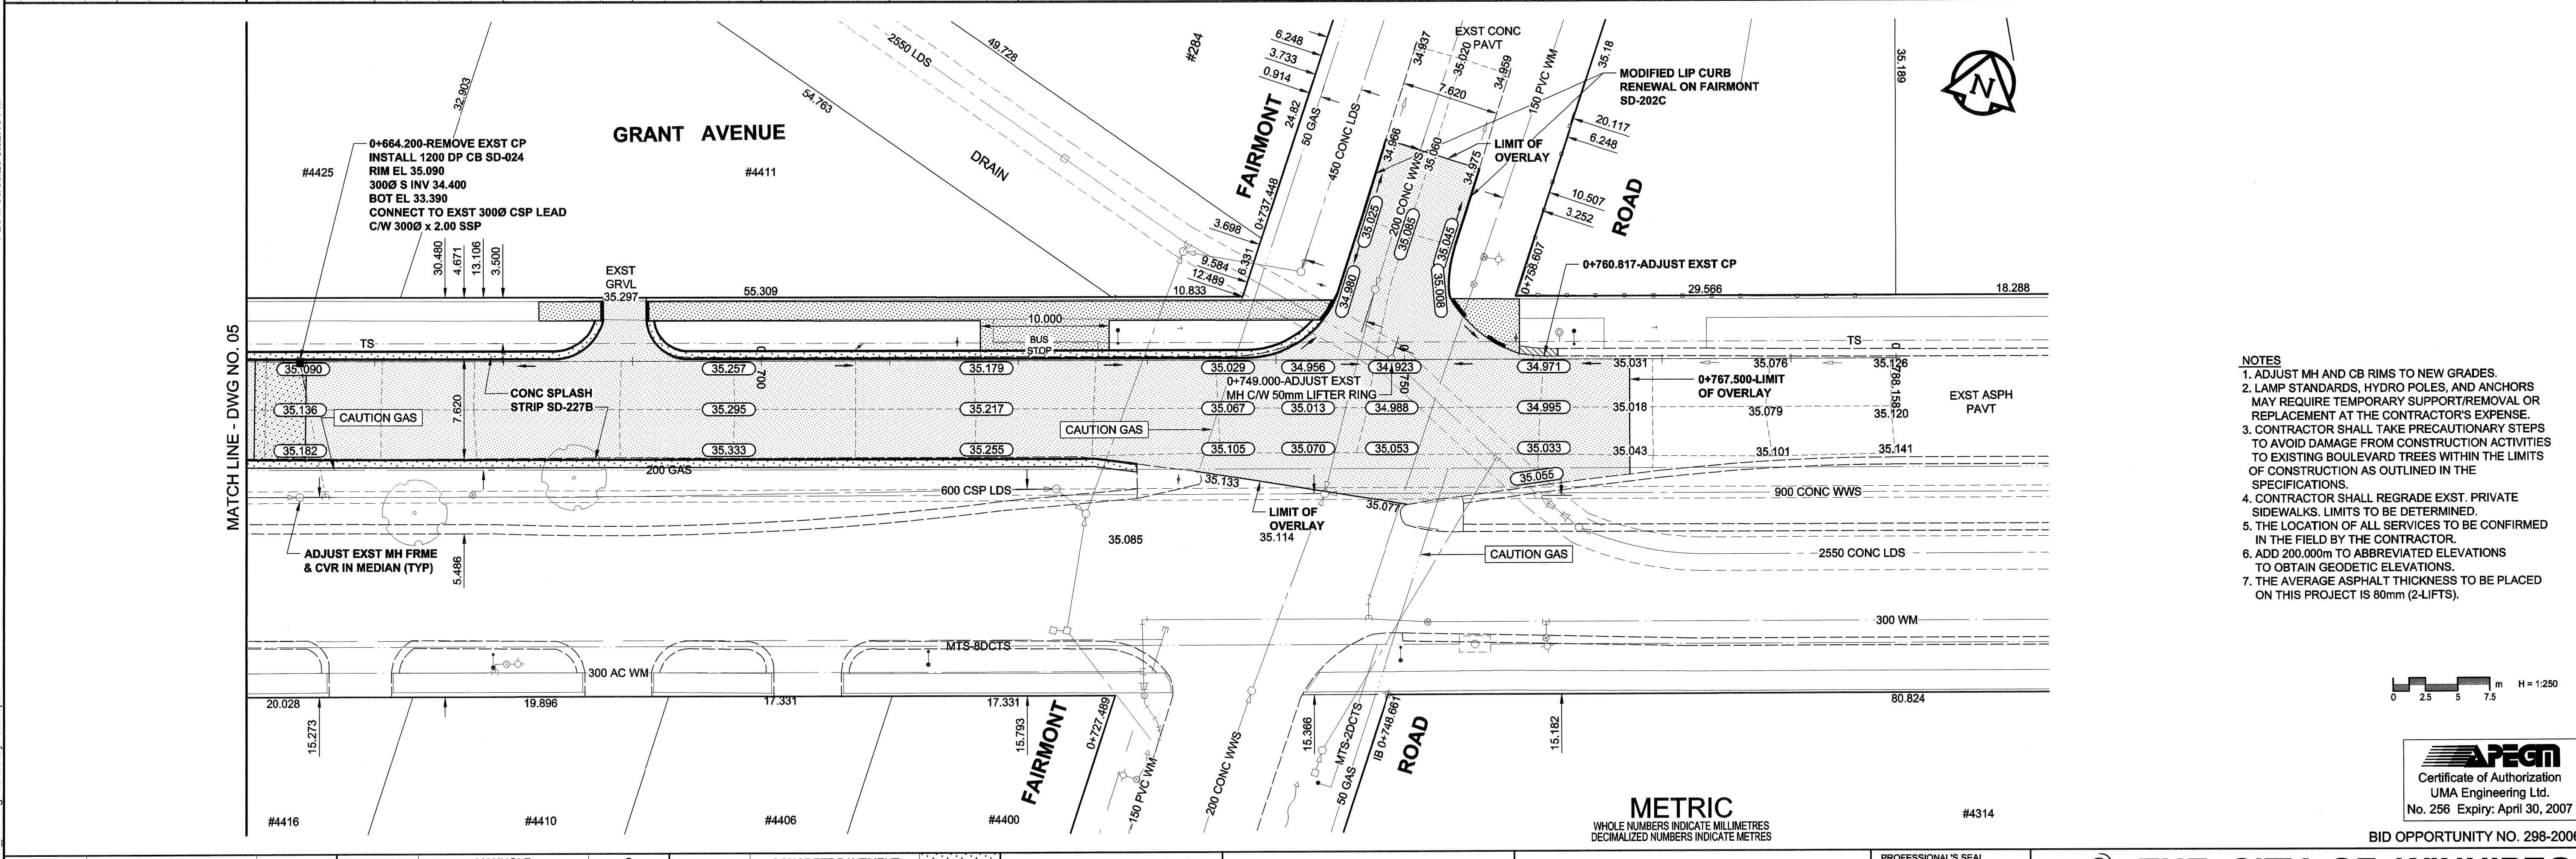


A1 SIZE 23.4" x 33.1" (594mm x 841mm)

PLOT: 06/06/20 3:32:16 PM

UMA FILE NAME: 0285-384-00_01-CT1025_RX.dwg Saved By: ddszpod

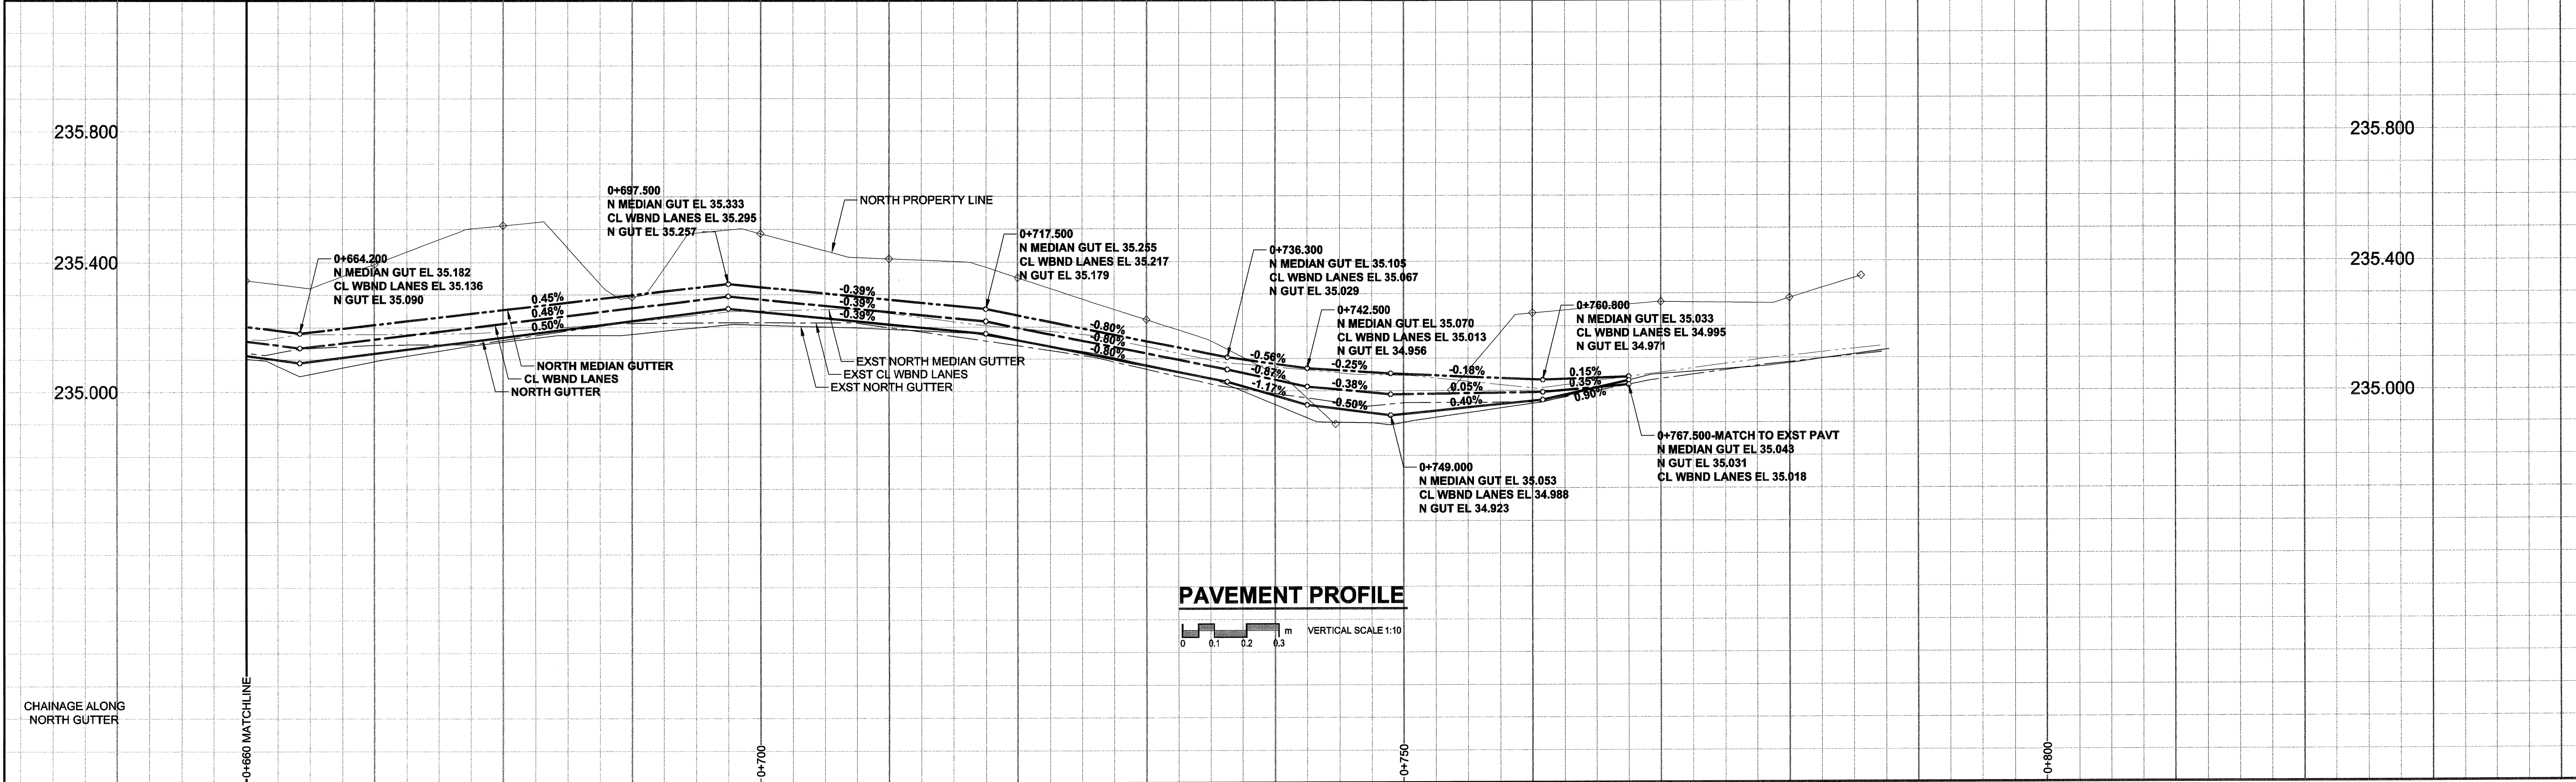

<p>UMA AECOM</p> <p>© 2005 UMA ENGINEERING LTD. ALL RIGHTS RESERVED.</p>		<p>PROFESSIONAL'S SEAL</p> <p>PROVINCE OF MANITOBA REGISTERED PROFESSIONAL ENGINEER R. P. BRUCE June 20/06</p>	
<p>DESIGNED BY RPB</p> <p>CHECKED BY <i>[Signature]</i></p> <p>DRAWN BY DID</p> <p>APPROVED BY <i>[Signature]</i></p> <p>REL. FOR CONSTRUCTION <i>[Signature]</i></p> <p>DATE <i>June 20, 2006</i></p>		<p>CONSULTANT DRAWING NO. 0285-384-00_01-CT1025_RX.dwg</p>	
<p>THE CITY OF WINNIPEG PUBLIC WORKS DEPARTMENT ENGINEERING DIVISION</p> <p>ROBLIN BOULEVARD/GRANT AVENUE DIEPPE ROAD TO FAIRMONT ROAD STREET RENEWAL</p> <p>HORIZONTAL AND VERTICAL ALIGNMENT FROM STA 0+660 TO FAIRMONT ROAD</p>			
<p>CITY DRAWING NUMBER P-3269-06</p> <p>SHEET 6 OF 6</p> <p>DRAWING No. REV 06 0</p>		<p>BID OPPORTUNITY NO. 298-2006</p>	

NATURAL GAS	MANHOLE	CONCRETE PAVEMENT	LOCATION APPROVED
COMMUNICATION	CATCH BASIN / CATCH PIT	ASPHALT PAVEMENT	UNDERGROUND STRUCTURES
HYDRO	C & G INLET WITH BOX	CONC. SIDEWALK/MEDIAN	
CATV	TREE	PAVING STONE	
TRAFFIC SIGNALS	TEST HOLE	GRAVEL	
LAND DRAINAGE SEWER	PROPERTY LINE	CURB RAMP	
SANITARY/COMBINED SEWER	SURVEY BAR	PLANING	
CATCHBASIN LEAD	FENCE		
WATERMAIN	BOC/EOPAVT		
SUBDRAIN	ELEVATION		
DITCH			

EXISTING	LEGEND - PLAN	NEW	EXISTING	LEGEND - PLAN	NEW	EXISTING	LEGEND - PLAN	NEW
----------	---------------	-----	----------	---------------	-----	----------	---------------	-----

BM 49-015	ELEV 238.012m		
NO.	REVISIONS	DATE	BY
0	ISSUED FOR CONSTRUCTION	06/06/20	DID