


D SIZE 22" x 34" (559mm x 864mm)

PLOT: 06/05/00 1:36:45 PM




UMA FILE NAME: D265-177-03_01-C-TD09_RX.dwg Saved By: kberard

EXISTING FEATURES
233.0
232.0
231.0
230.0
229.0
228.0
227.0
226.0
225.0
224.0
223.0

233.0
232.0
231.0
230.0
229.0
228.0
227.0
226.0
225.0
224.0
223.0

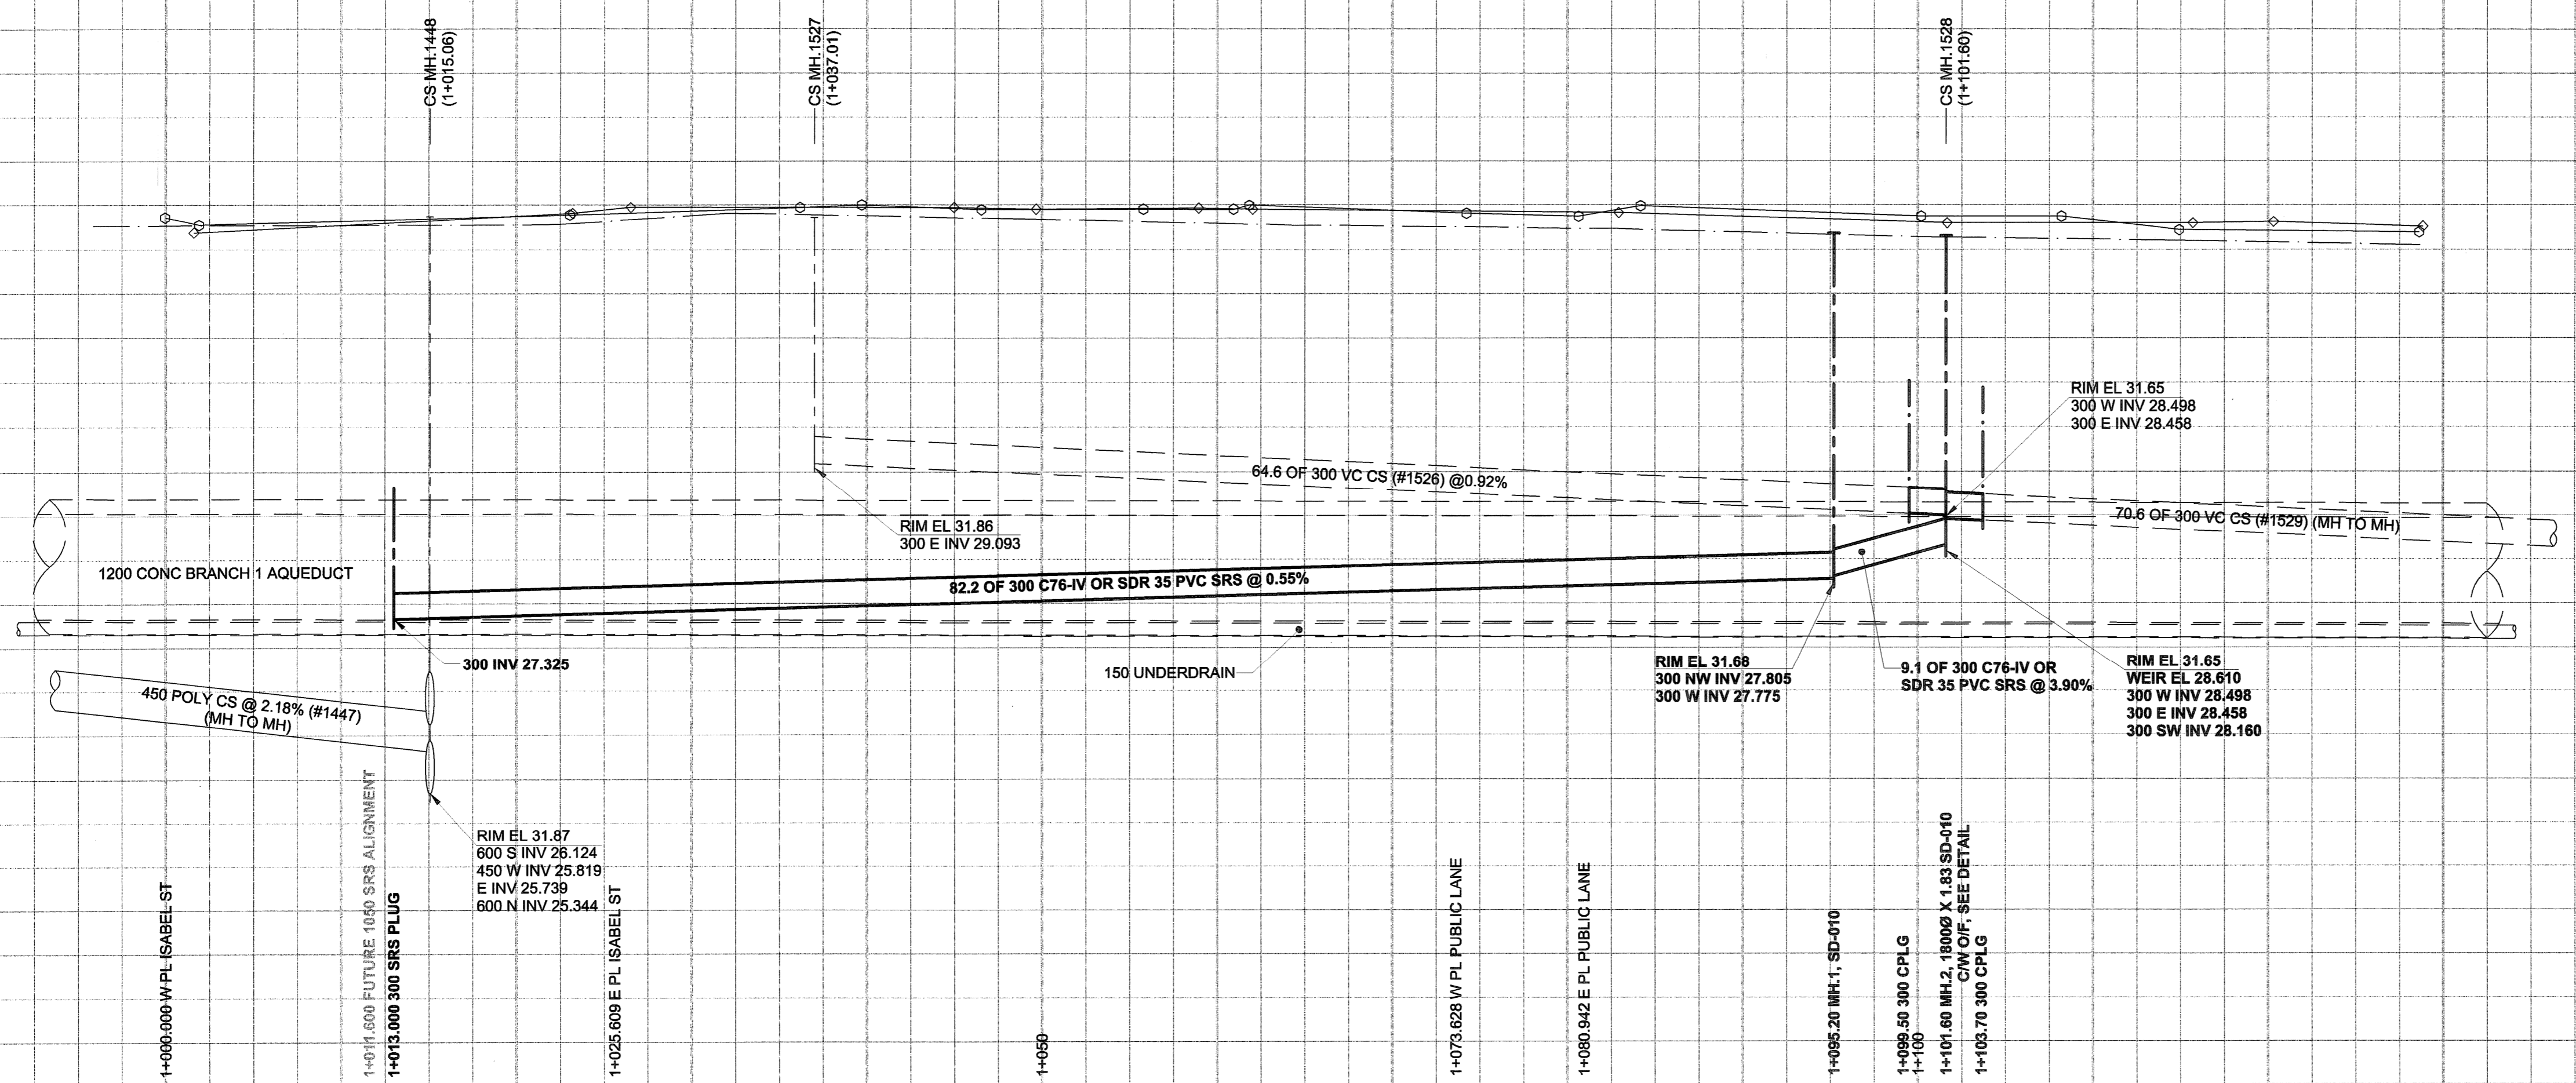

CHAINAGE ALONG S PL

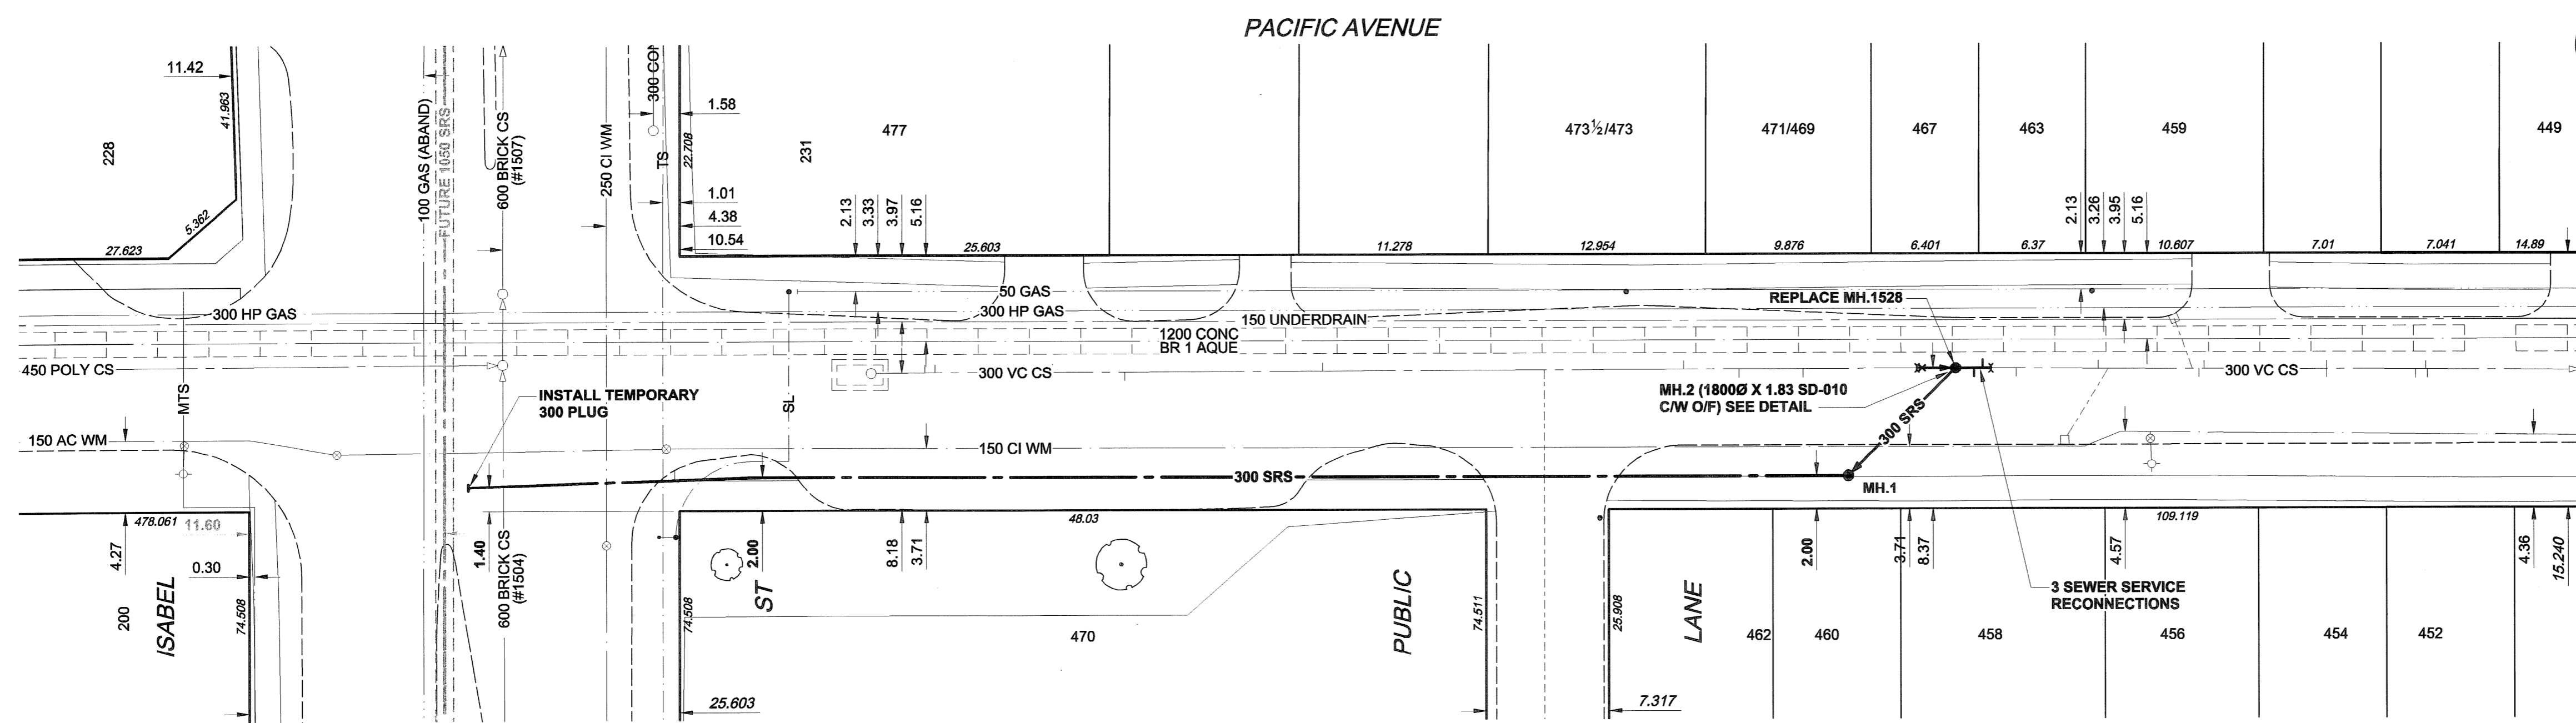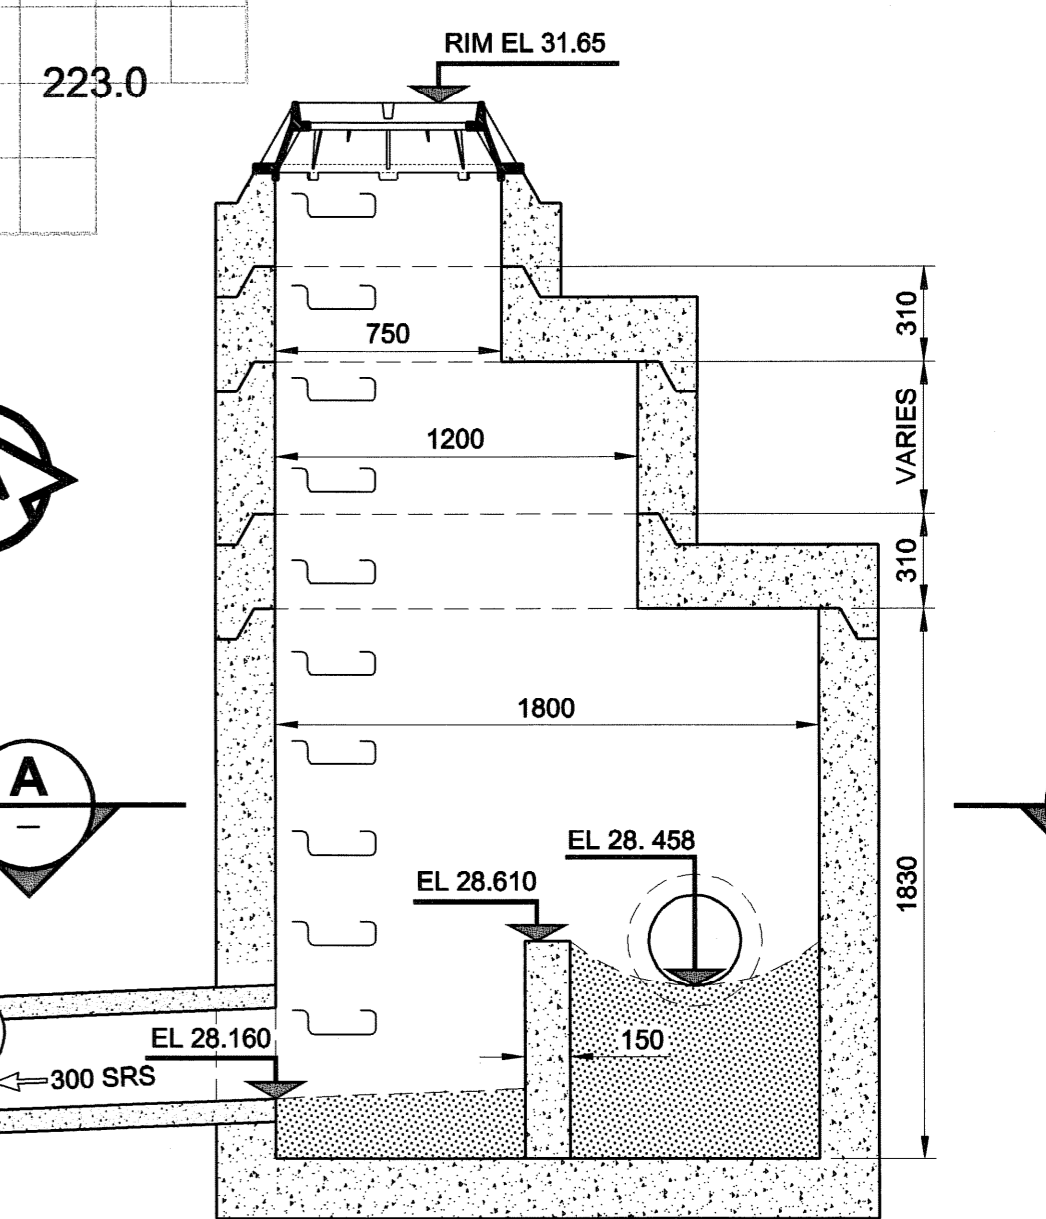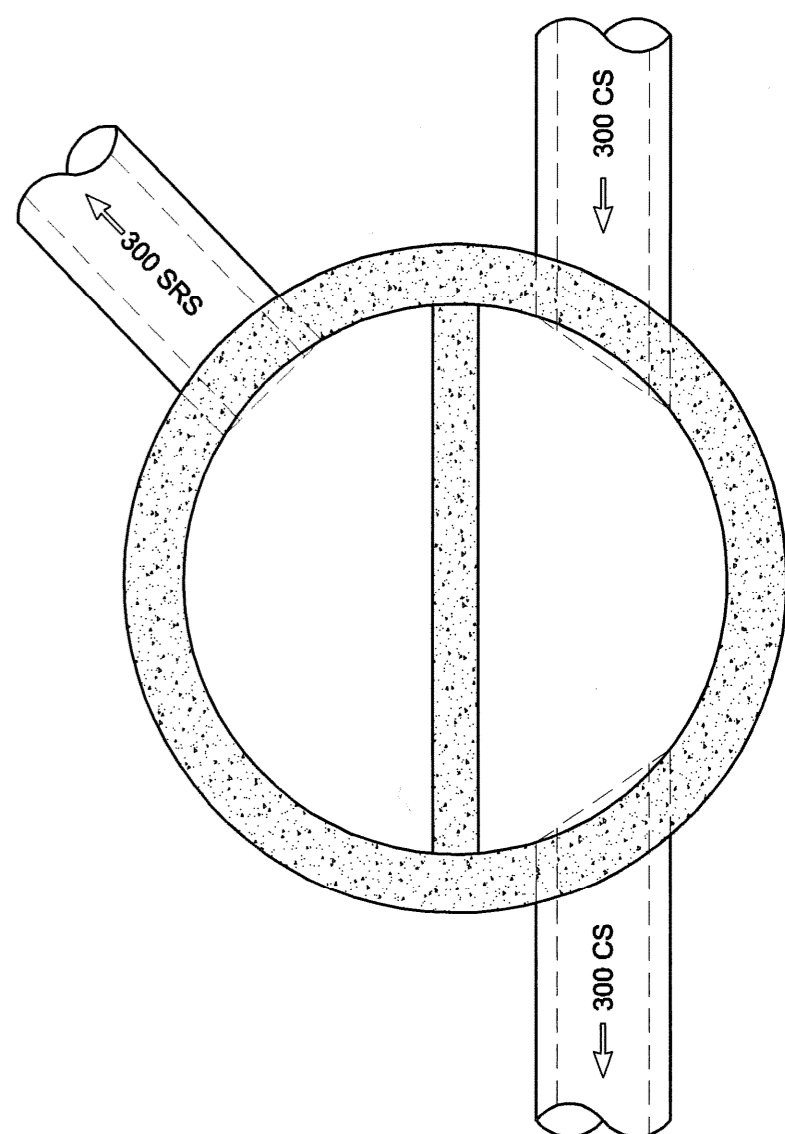

WARNING
IF POWER EQUIPMENT OR EXPLOSIVES ARE TO BE USED FOR EXCAVATION ON THIS PROJECT, THE CONTRACTOR MUST:
1) NOTIFY THE GAS COMPANY OF THE PROPOSED LOCATION OF EXCAVATION.
2) TAKE PRECAUTION TO AVOID DAMAGE TO GAS COMPANY INSTALLATIONS.
SEE PROVINCIAL REGULATION 140/92 FOR DETAILS

150 mm WM	WATERMAIN	150 mm WM	CURB STOP	150 mm WM	WATERMAIN	150 mm WM
	HYDRANT		REDUCER		HYDRANT	
	VALVE		COUPLING		VALVE	
	LAND DRAINAGE SEWER		ANODE		LAND DRAINAGE SEWER	
	WASTE WATER SEWER		HYDRO		WASTE WATER SEWER	
	MANHOLE		MTS		PAVEMENT CROWN	
	CATCH BASIN		GAS		N/W PROPERTY LINE	
	CURB INLET		TESTHOLE		S/E PROPERTY LINE	
	CULVERT		LAMP STANDARD		N/W GUTTER	
	PIPE ABANDONMENTS		TREE		S/E GUTTER	
	SURVEY BAR					
	EXISTING		LEGEND - PLAN		LEGEND - PROFILE	

LOCATION APPROVED
UNDERGROUND STRUCTURES
SUPR. U/G STRUCTURES DATE COMMITTEE
NOTE: LOCATION OF UNDERGROUND STRUCTURES AS SHOWN ARE BASED ON THE BEST INFORMATION AVAILABLE. BUT NO GUARANTEE IS GIVEN THAT ALL EXISTING UTILITIES ARE SHOWN OR THAT THE GIVEN LOCATIONS ARE EXACT. CONFIRMATION OF EXISTENCE AND EXACT LOCATION OF ALL SERVICES MUST BE OBTAINED FROM THE INDIVIDUAL UTILITIES BEFORE PROCEEDING WITH CONSTRUCTION.

BM 36-041 ELEV 232.473m	N. side Elgin Ave. W. of Isabel St. Tbl. in S. Conc. wall No. 515 Elgin Ave., 0.9m E. & 0.3m A.G.L. from S.W. Cor. of Conc. wall.
0	ISSUED FOR CONSTRUCTION 06/05/31 KMB
NO. REVISIONS	YYMMDD BY

UMA AECOM	
© 2005 UMA ENGINEERING LTD. ALL RIGHTS RESERVED.	
DESIGNED BY GEB	CHECKED BY [Signature]
DRAWN BY KMB	APPROVED BY [Signature]
HOR. SCALE 1:250	RELEASED FOR CONSTRUCTION [Signature]
VERT. SCALE 1:50	DATE May 31/06

APCM
Certificate of Authorization
UMA Engineering Ltd.
No. 256 Expiry: April 30, 2007

THE CITY OF WINNIPEG WATER AND WASTE DEPARTMENT
ALEXANDER/BANNATYNE COMBINED SEWER RELIEF CONTRACT 3
PACIFIC AVENUE ISABEL STREET TO 170m WEST OF ELLEN STREET

SHEET 12 OF 14
CITY DRAWING NUMBER LD-2661
REV 0

BID OPPORTUNITY NO. 299-2006