
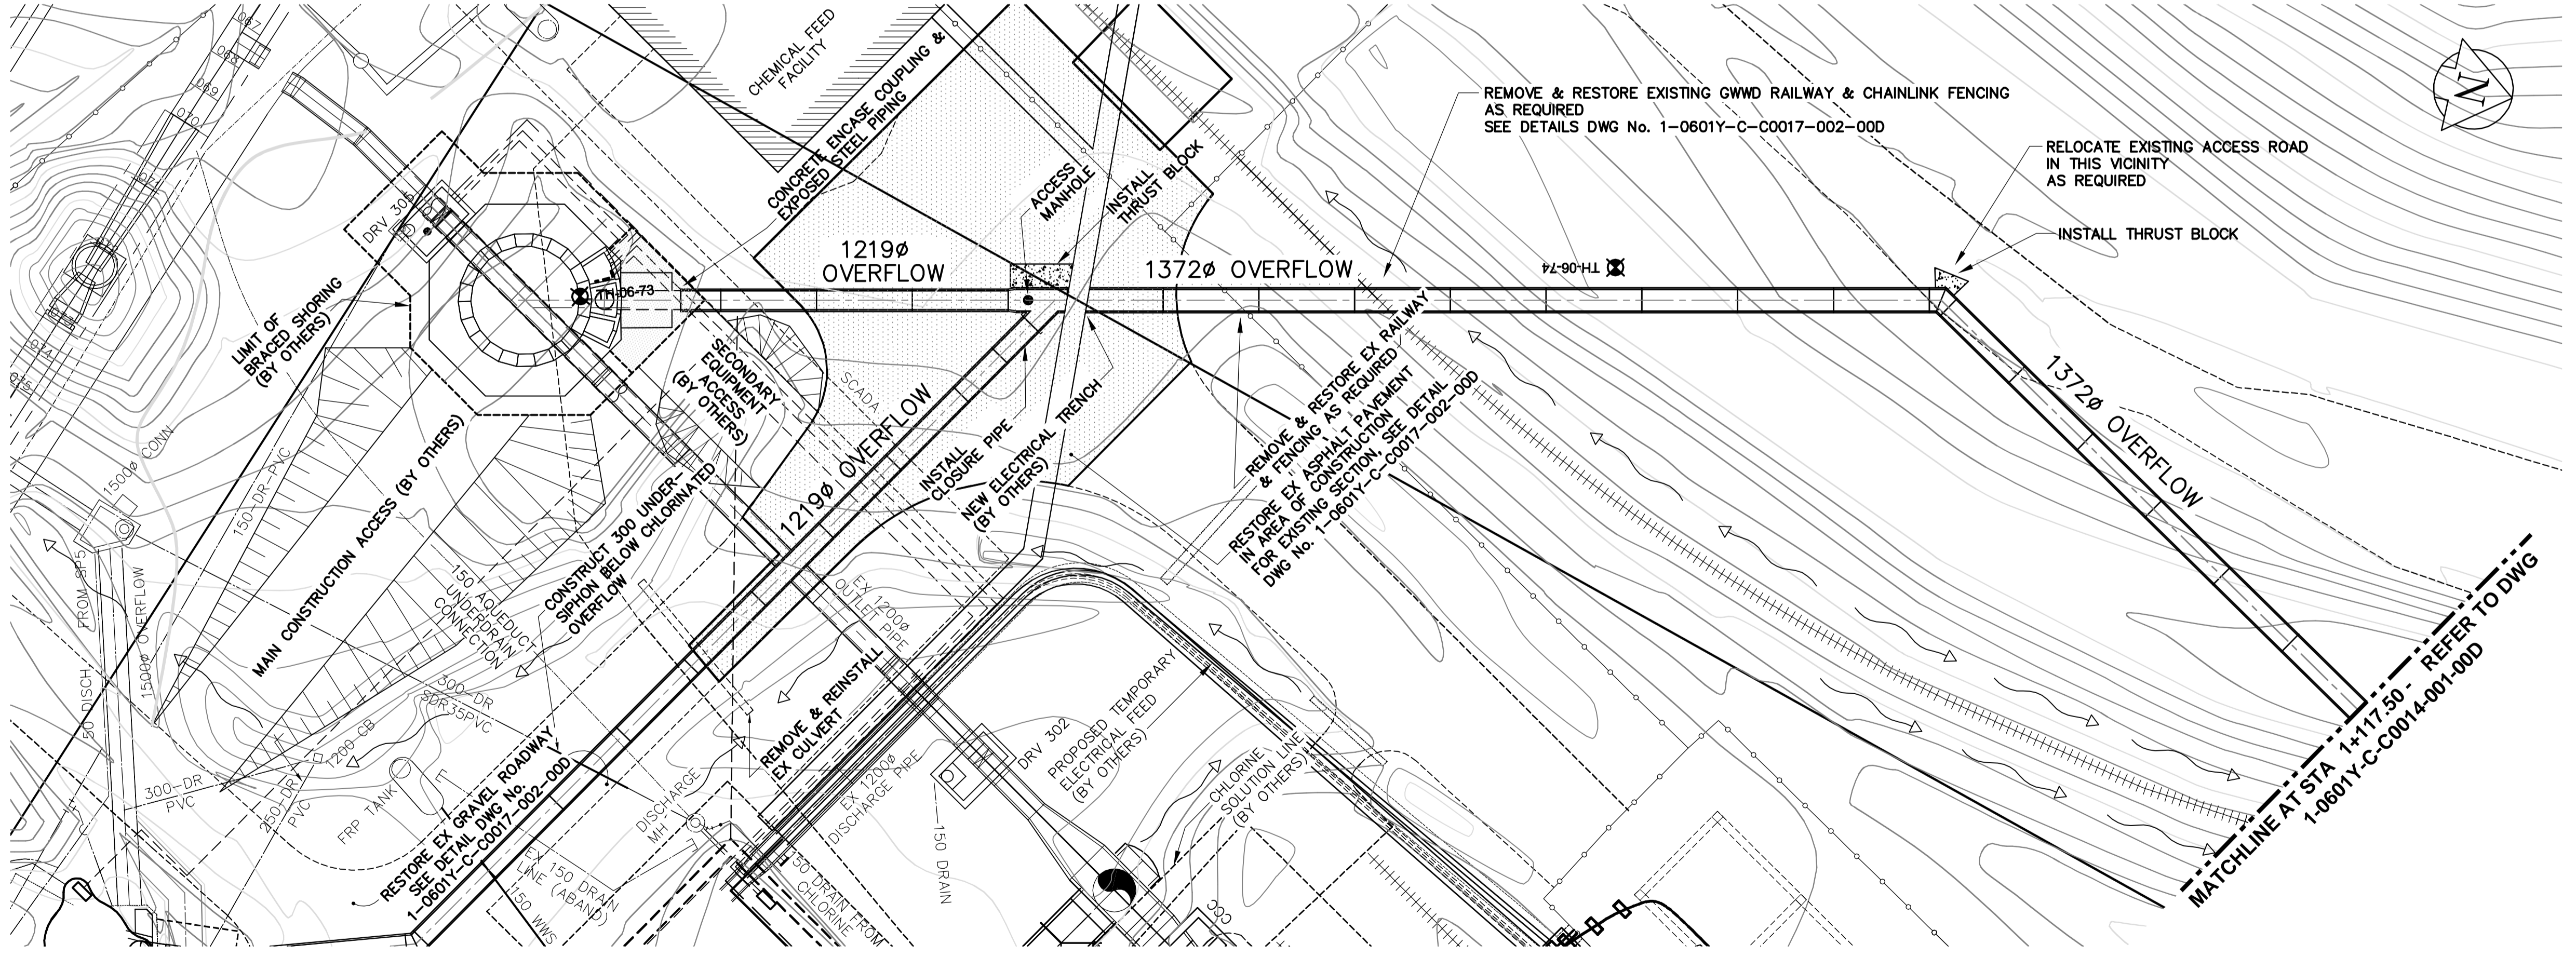


EXISTING FEATURES

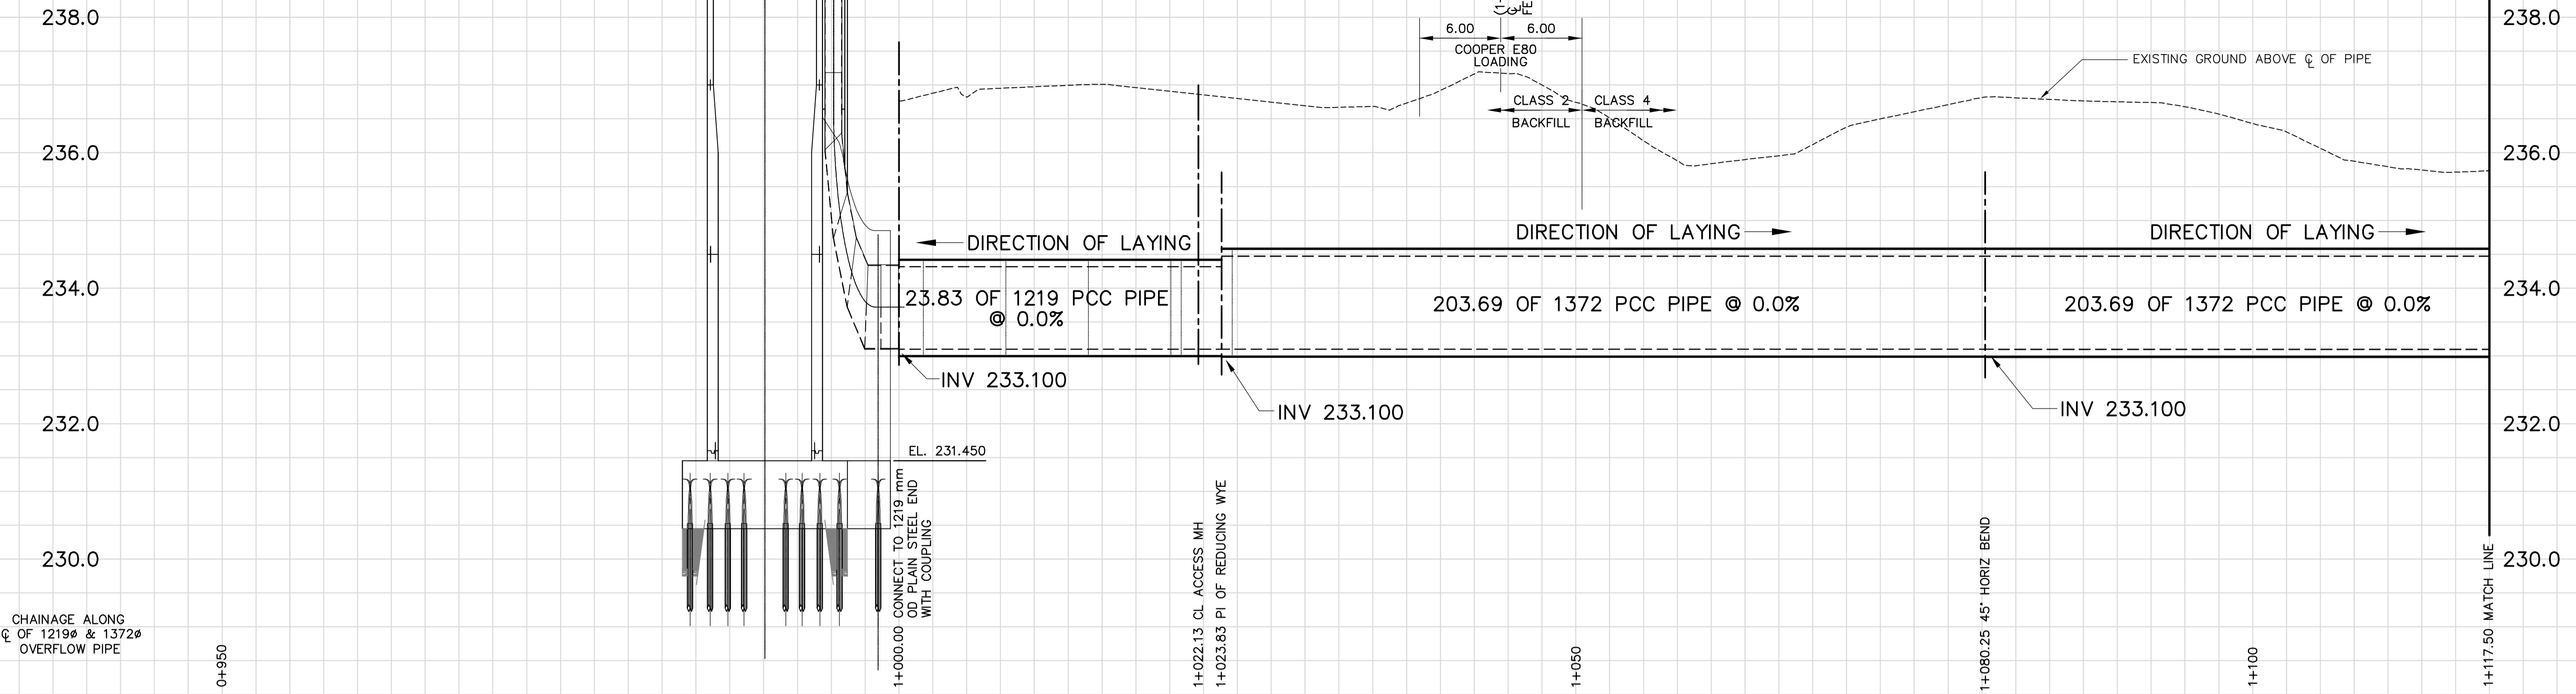

B.M. ELEV.	UMA AECOM	ENGINEER'S SEAL	
	© 2005 UMA ENGINEERING LTD. ALL RIGHTS RESERVED.	ORIGINAL SIGNED BY E. D. J. TOUPIN 2006/08/25	
DESIGNED BY EDT	CHECKED BY CCM	CONSULTANT DRAWING NO. WY C013	WINNIPEG WATER TREATMENT PROGRAM CONSTRUCTION OF SURGE TOWER OVERFLOW PIPING CIVIL SURGE TOWER OVERFLOW PIPING - PLAN & PROFILE BRANCH 1 SURGE TOWER TO MATCH LINE STA 1+117.50
DRAWN BY WJd	APPROVED BY CCM		
HOR. SCALE: 1:250 VERTICAL SCALE: 1:50	RELEASED FOR CONSTRUCTION BY: R. Amann	DATE 2006/05/31	
0 ISSUED FOR TENDER NO. REVISIONS	DATE 06/08/25	BY WJd	