



**van der Zalm + associates inc.**  
Landscape Architecture \* Urban Design \* Parks & Recreation  
Suite 2200 1177 W Hastings St. P 604.882.0024  
Vancouver, British Columbia F 604.882.0042  
V6E 2K3 info@www.vdzr.ca

The Warehouse Design Studio  
8938 192 Street P 604.882.0024  
Surrey, British Columbia F 604.882.0042  
V4N 3V8 info@www.vdzr.ca

NOTES

Copyright reserved. This drawing and design is the property of van der Zalm + associates inc., and may not be reproduced or used for other projects without permission.

No.	Description	Date
0.	Issue for Tender	Mar. 03/06

REVISIONS-DRAWING ISSUE

CONTRACTOR SHALL CHECK ALL DIMENSIONS ON THE WORK AND REPORT ANY DISCREPANCY TO THE CONTRACT ADMINISTRATOR BEFORE PROCEEDING. ALL DRAWINGS AND SPECIFICATIONS ARE THE EXCLUSIVE PROPERTY OF THE CONTRACT ADMINISTRATOR AND MUST BE RETURNED AT THE COMPLETION OF THE WORK.

PROJECT:

**Komenda Memorial Park**

LOCATION:

**Winnipeg, Man.**

DRAWN

**ML**

CHECKED

**MV**

APPROVED

**MV**

CAD FILE  
**LAYOUT PLAN**

SCALE

**1 : 150**

DATE


**Sept. 11/05**

DRAWING TITLE

PROJECT NO.  
**PR2005-37**

DRAWING NO.  
**SK - 4**

**ORDINATE LAYOUT PLAN**

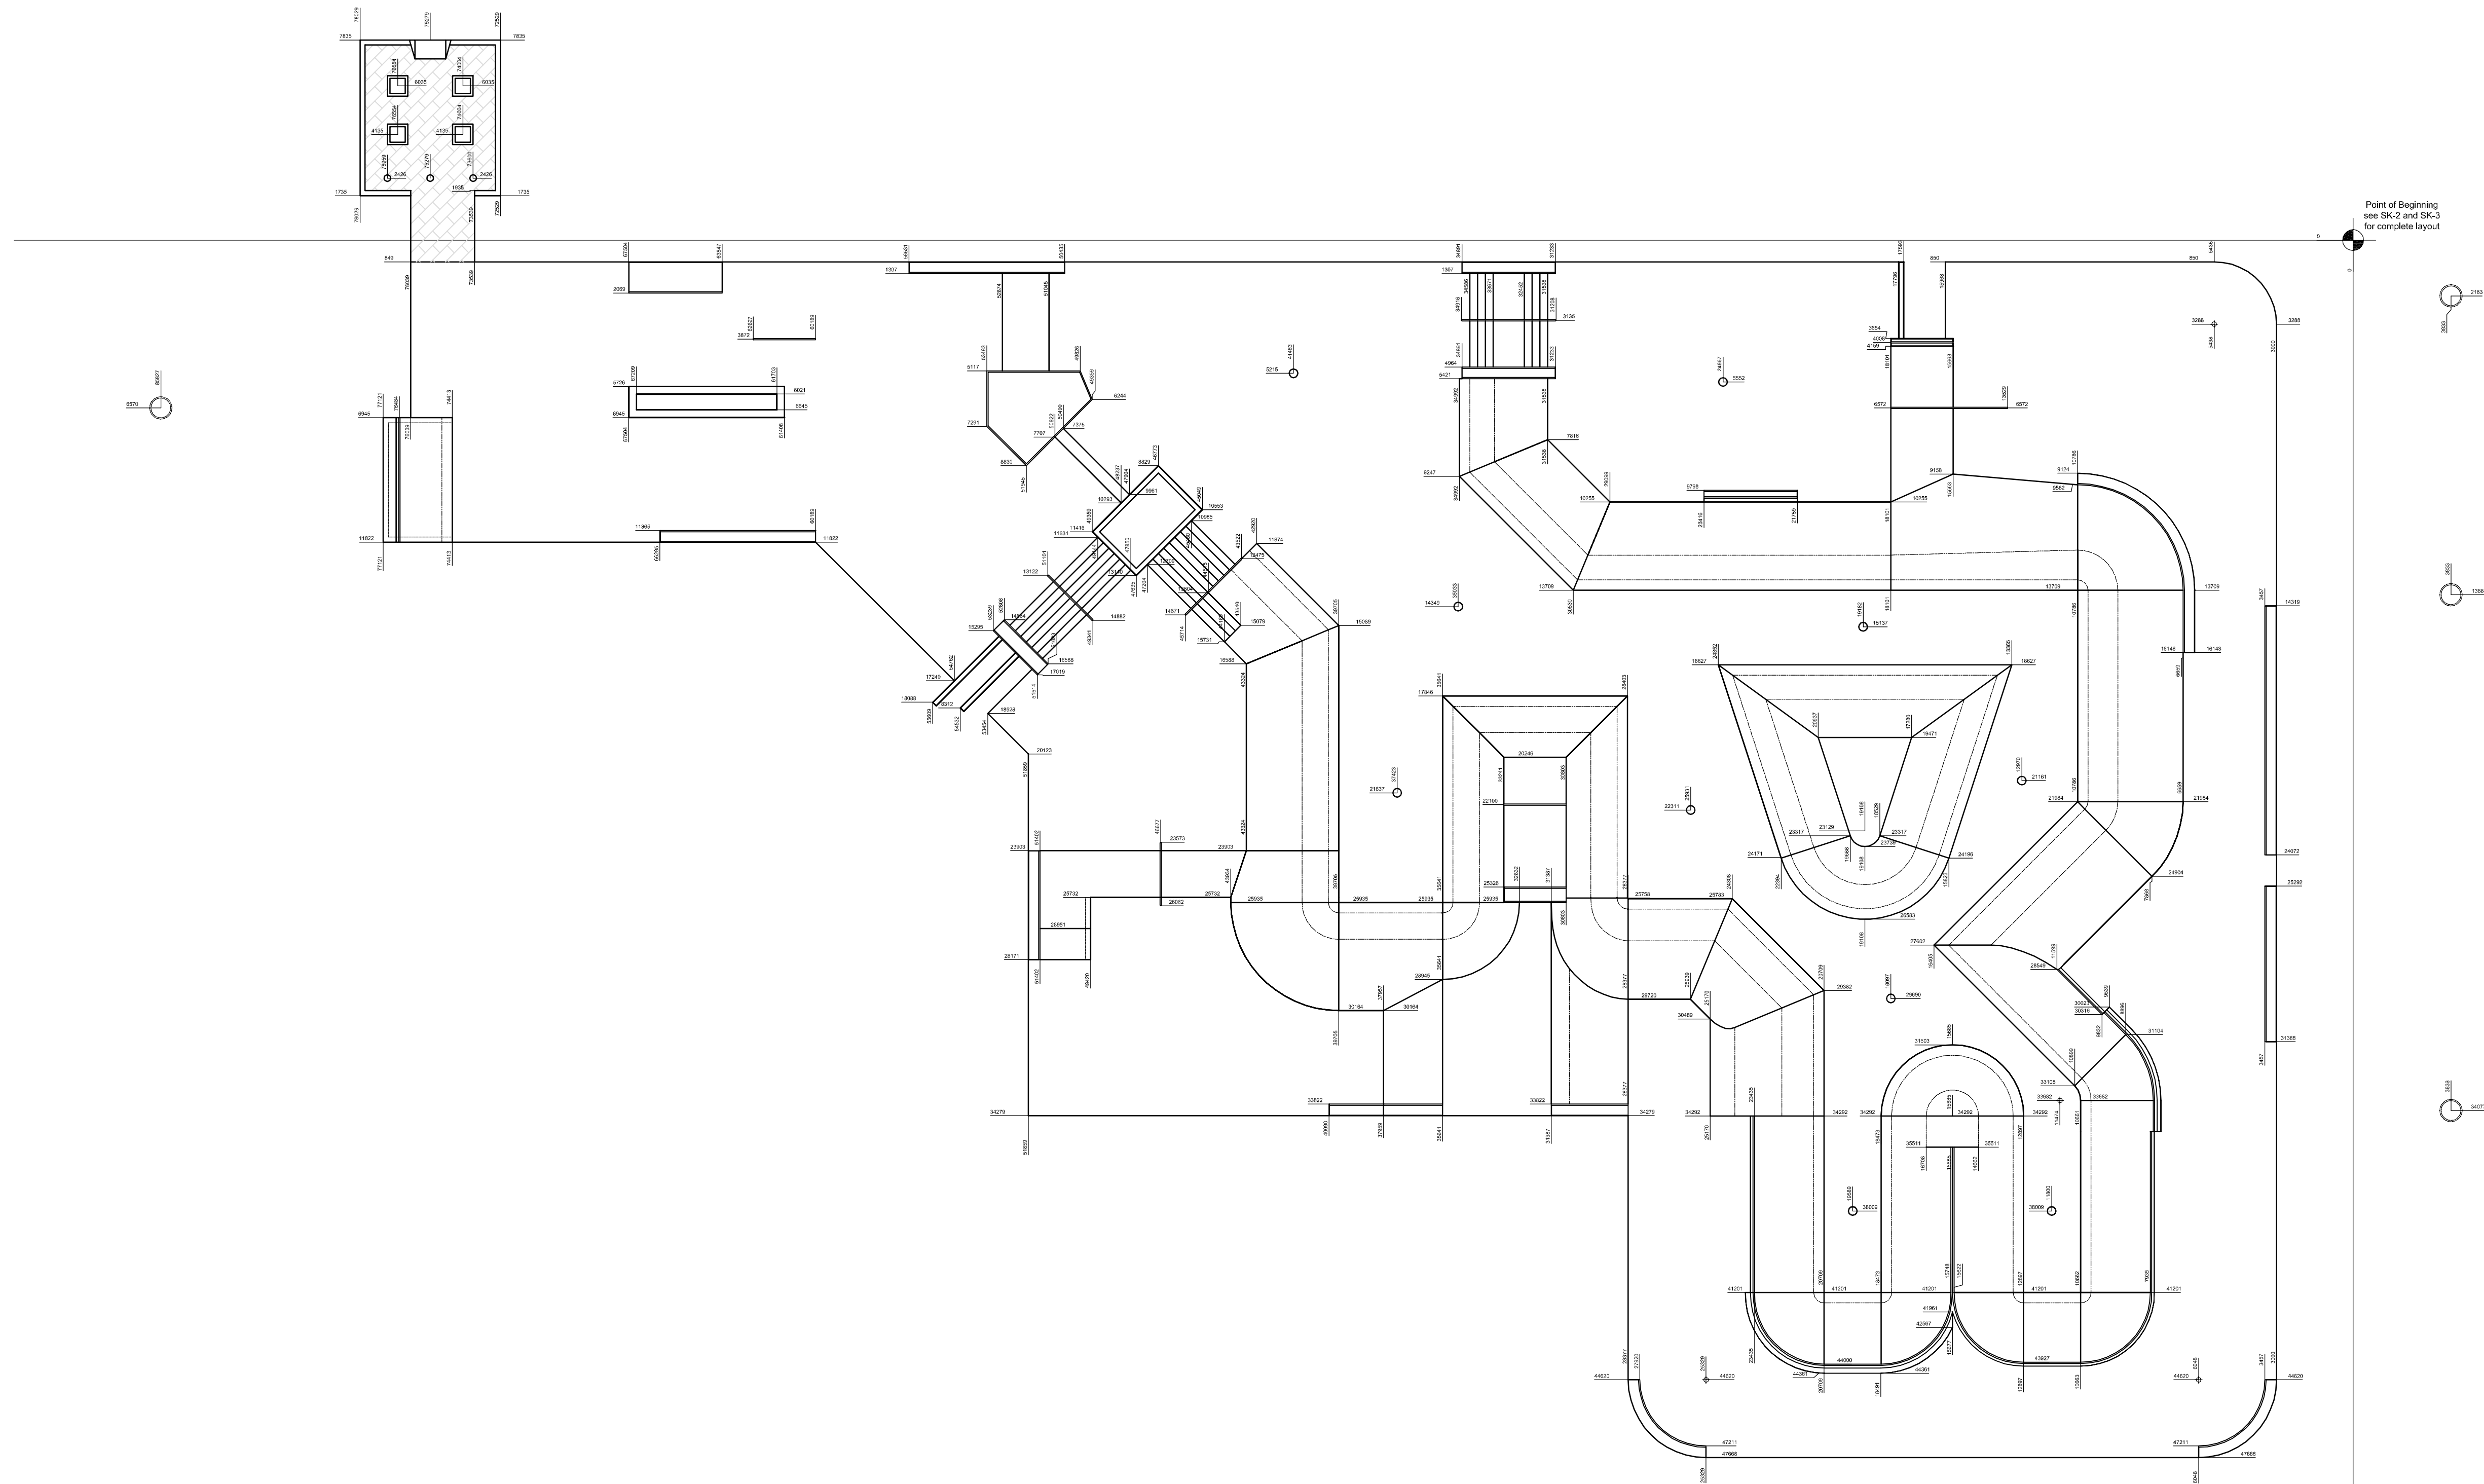

Point of Beginning  
see SK-2 and SK-3  
for complete layout

