



KGS FILE NO.: P-PROJECTS\2005\05-0109-04\CIVIL\DWGS\05-0109-04-S-01-REV0.DWG  
24"x36" PLOT SCALE: 1:1 METRIC

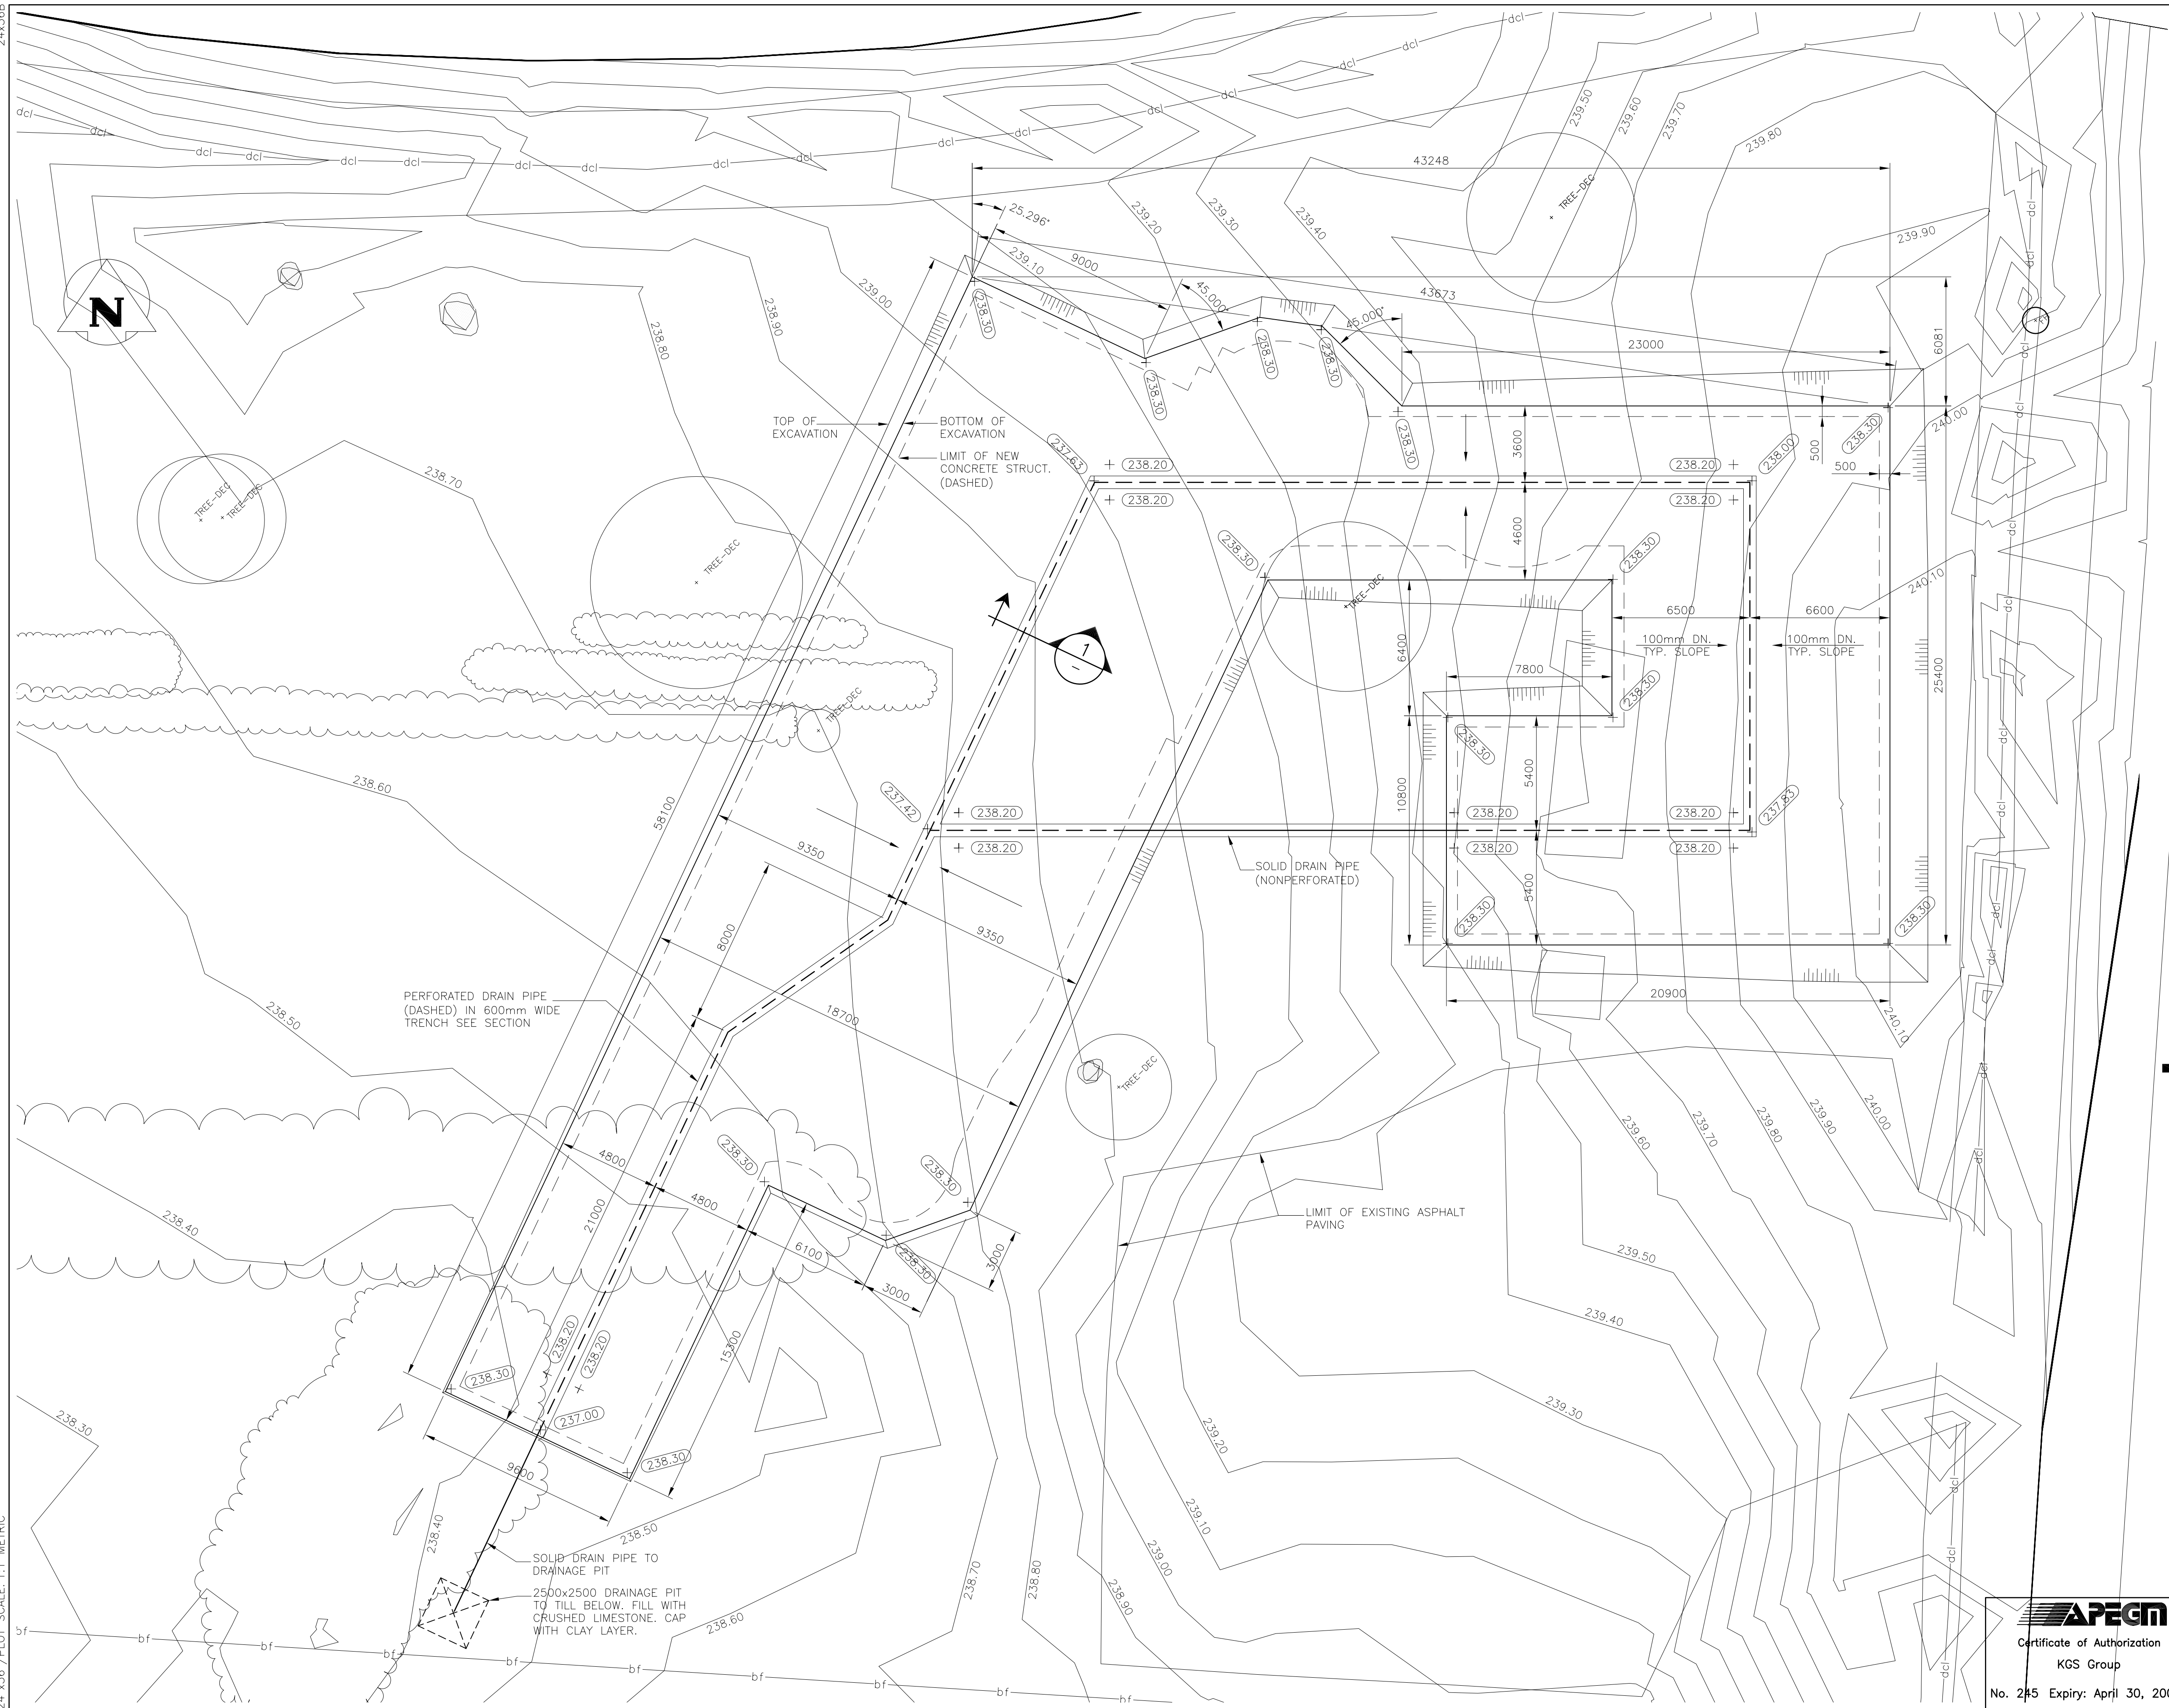

- NOTES:**
- SUB-GRADE SHALL BE GRADED TO ELEVATIONS SHOWN IN PLAN WITH CROSS SLOPE TO TRENCH DRAIN. PROOF ROLL SUB-GRADE TO 98% STANDARD PROCTOR.
  - LIMESTONE FILL SHALL BE COMPACTED IN 150mm LIFTS. LIMESTONE SHALL BE CLEAN GRADED STONE 75mm TO 10mm.
  - GRANULAR FILL SHALL HAVE A MINIMUM DEPTH OF 100mm, SHALL BE GRANULAR 'A' BASE (MAX. PARTICLE SIZE 19mm), COMPACTED TO 98% STANDARD PROCTOR.

- LEGEND:**
- bf— BOLLARD FENCE
  - dcl— DITCH CENTER LINE

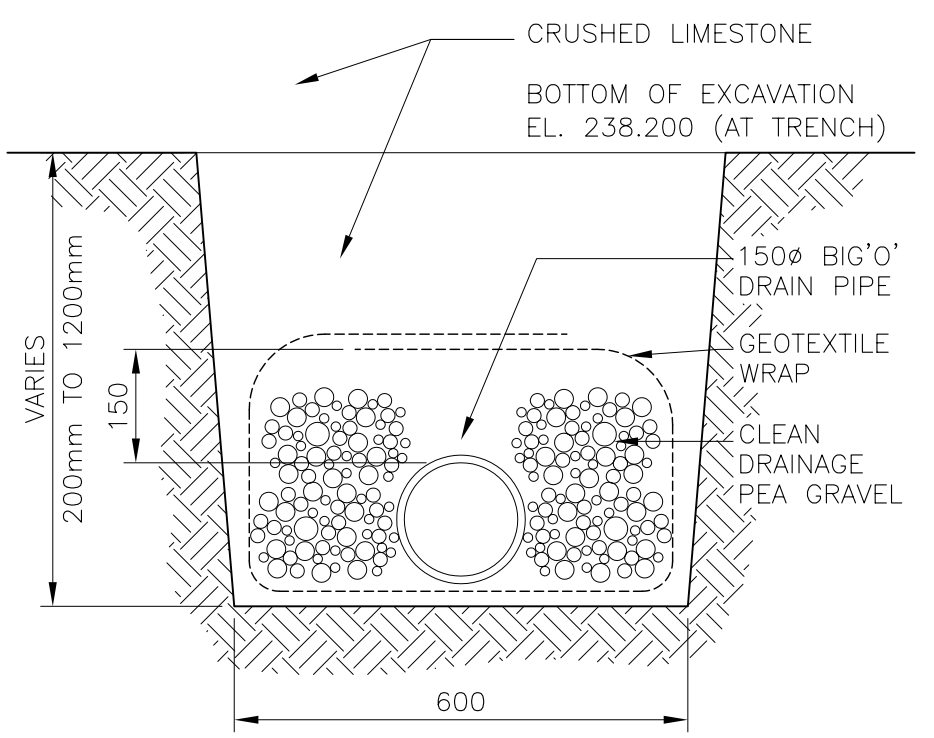

**1 SECTION - TRENCH**  
SCALE: 1:10

**SCATLIFF+MILLER+MURRAY**  
landscape architecture urban design golf course design bridge architecture 3d simulation  
Winnipeg Calgary Beijing  
tel 204.927.3444 fax 204.927.3443

0	19/01/06	ISSUED FOR TENDER	R.J.L.
NO.	D / M / Y	DESCRIPTION	BY

REVISIONS / ISSUE	
A	A
B	-

A. SECTION LETTER OR DETAIL NUMBER IS DRAWN  
 B. DRAWING WHERE SECTION OR DETAIL WAS INDICATED  
 OR  
 A. SECTION OR DETAIL SHOWN ON SAME DRAWING

**KGS GROUP** CONSULTING ENGINEERS & PROJECT MANAGERS  
WINNIPEG (204) 896-1209 THUNDER BAY (807) 345-2233

CLIENT:  
  
PROJECT:  
SKATEPARK WEST  
ST. JAMES  
WINNIPEG, MANITOBA

DWG. DESCRIPTION:  
EXCAVATION PLAN

ENG. STAMP: 	DESIGNED BY: R.J.L. CHECKED: R.J.L.	DRAWN BY: RN CHECKED:
APPROVED:	SCALE: 1:150 METRIC	DATE: JAN. 2006
KGS DWG. NO.: 05-0109-04	S1	REV: 0

**APEGM**  
Certificate of Authorization  
KGS Group  
No. 245 Expiry: April 30, 2006