



1 POOL SECTION-1  
A2 | A3

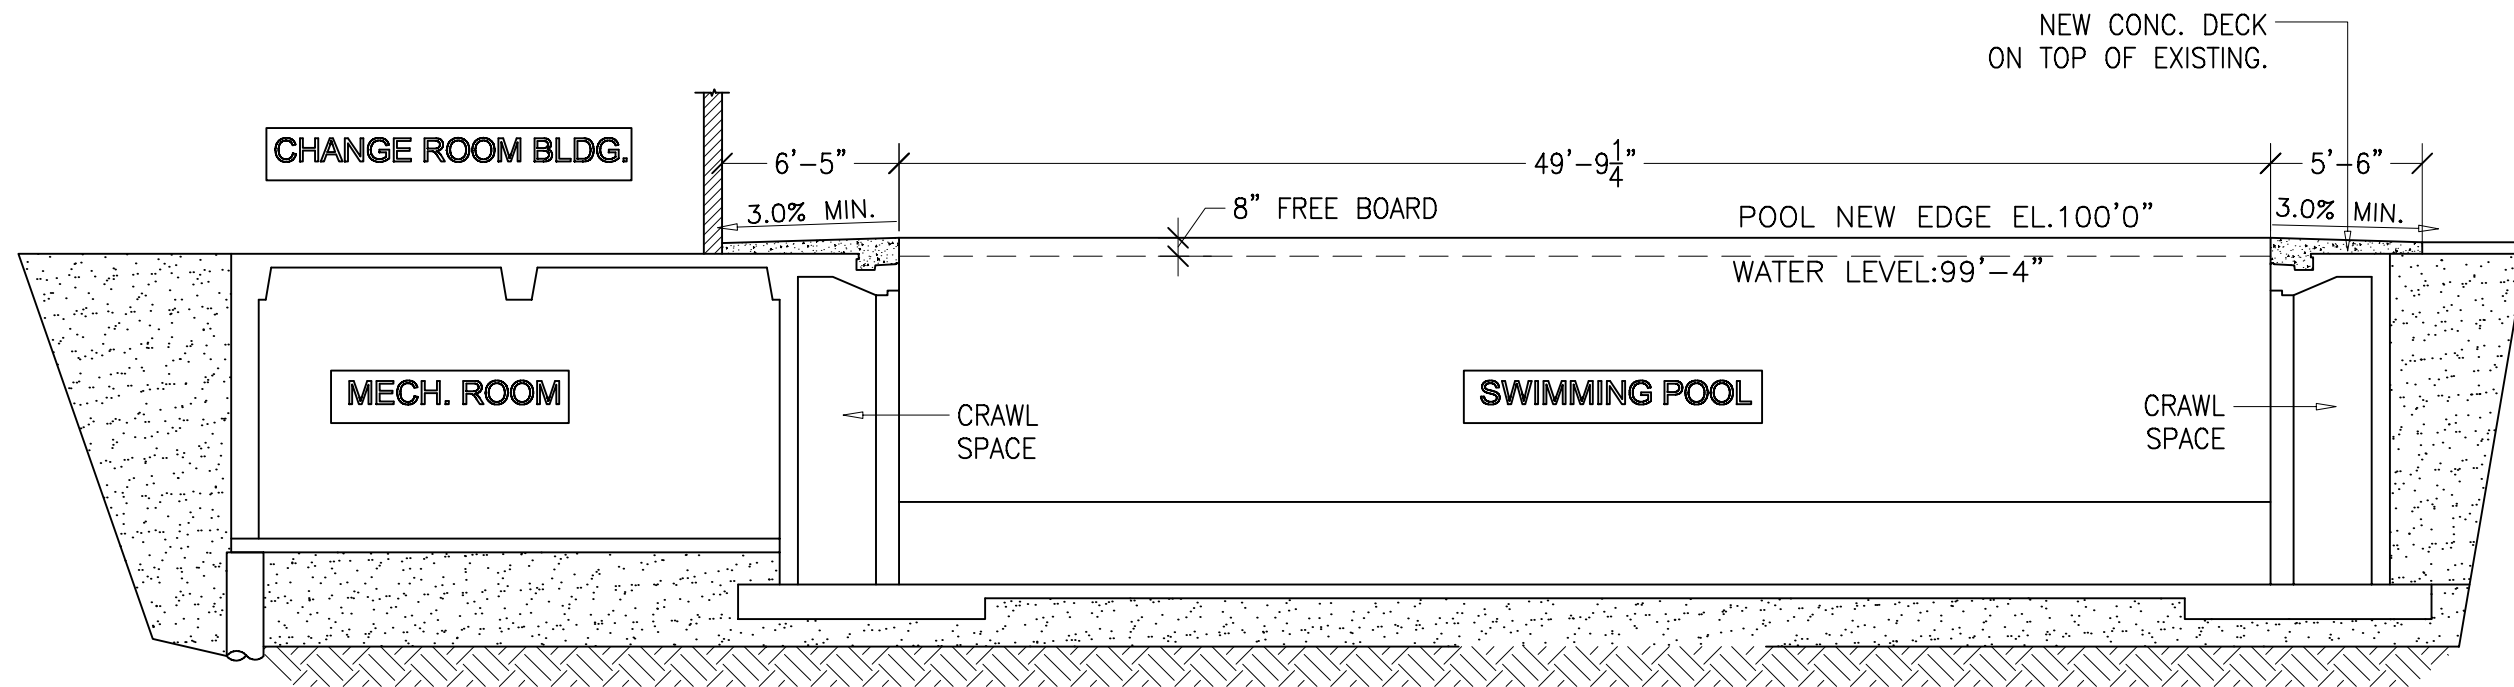

2 POOL SECTION-2  
A2 | A3

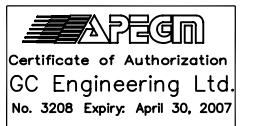

**GC ENGINEERING LTD.**  
675 ELM STREET  
WINNIPEG, MB R3M 3N8  
PH 793-3948 FAX 487-4616  
EMAIL CALGRAY@MTS.NET

FORT GARY LION'S CLUB  
SWIMMING POOL

969 Dowker Avenue  
Winnipeg, MB

**A-2**

SECTIONS  
CRAWL SPACE

JUNE 1 / 06