
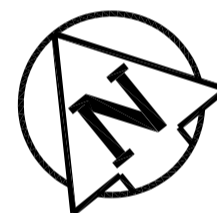


ALL CHAINAGES ARE MEASURED ALONG THE EAST GUTTER LINE OF OAK POINT HIGHWAY

**CONSTRUCTION NOTES**

- 1) CURB REPLACEMENT AS DIRECTED BY THE CONTRACT ADMINISTRATOR
- 2) ALL STREET RADIUS CURB UNDER 15M RADIUS SHALL BE REPLACED AS MODIFIED BARRIER CURB OR AS DIRECTED BY THE CONTRACT ADMINISTRATOR
- 3) PAVEMENT REPAIRS SHOWN ARE ONLY A REPRESENTATIVE SAMPLE OF THE TENDERED QUANTITIES

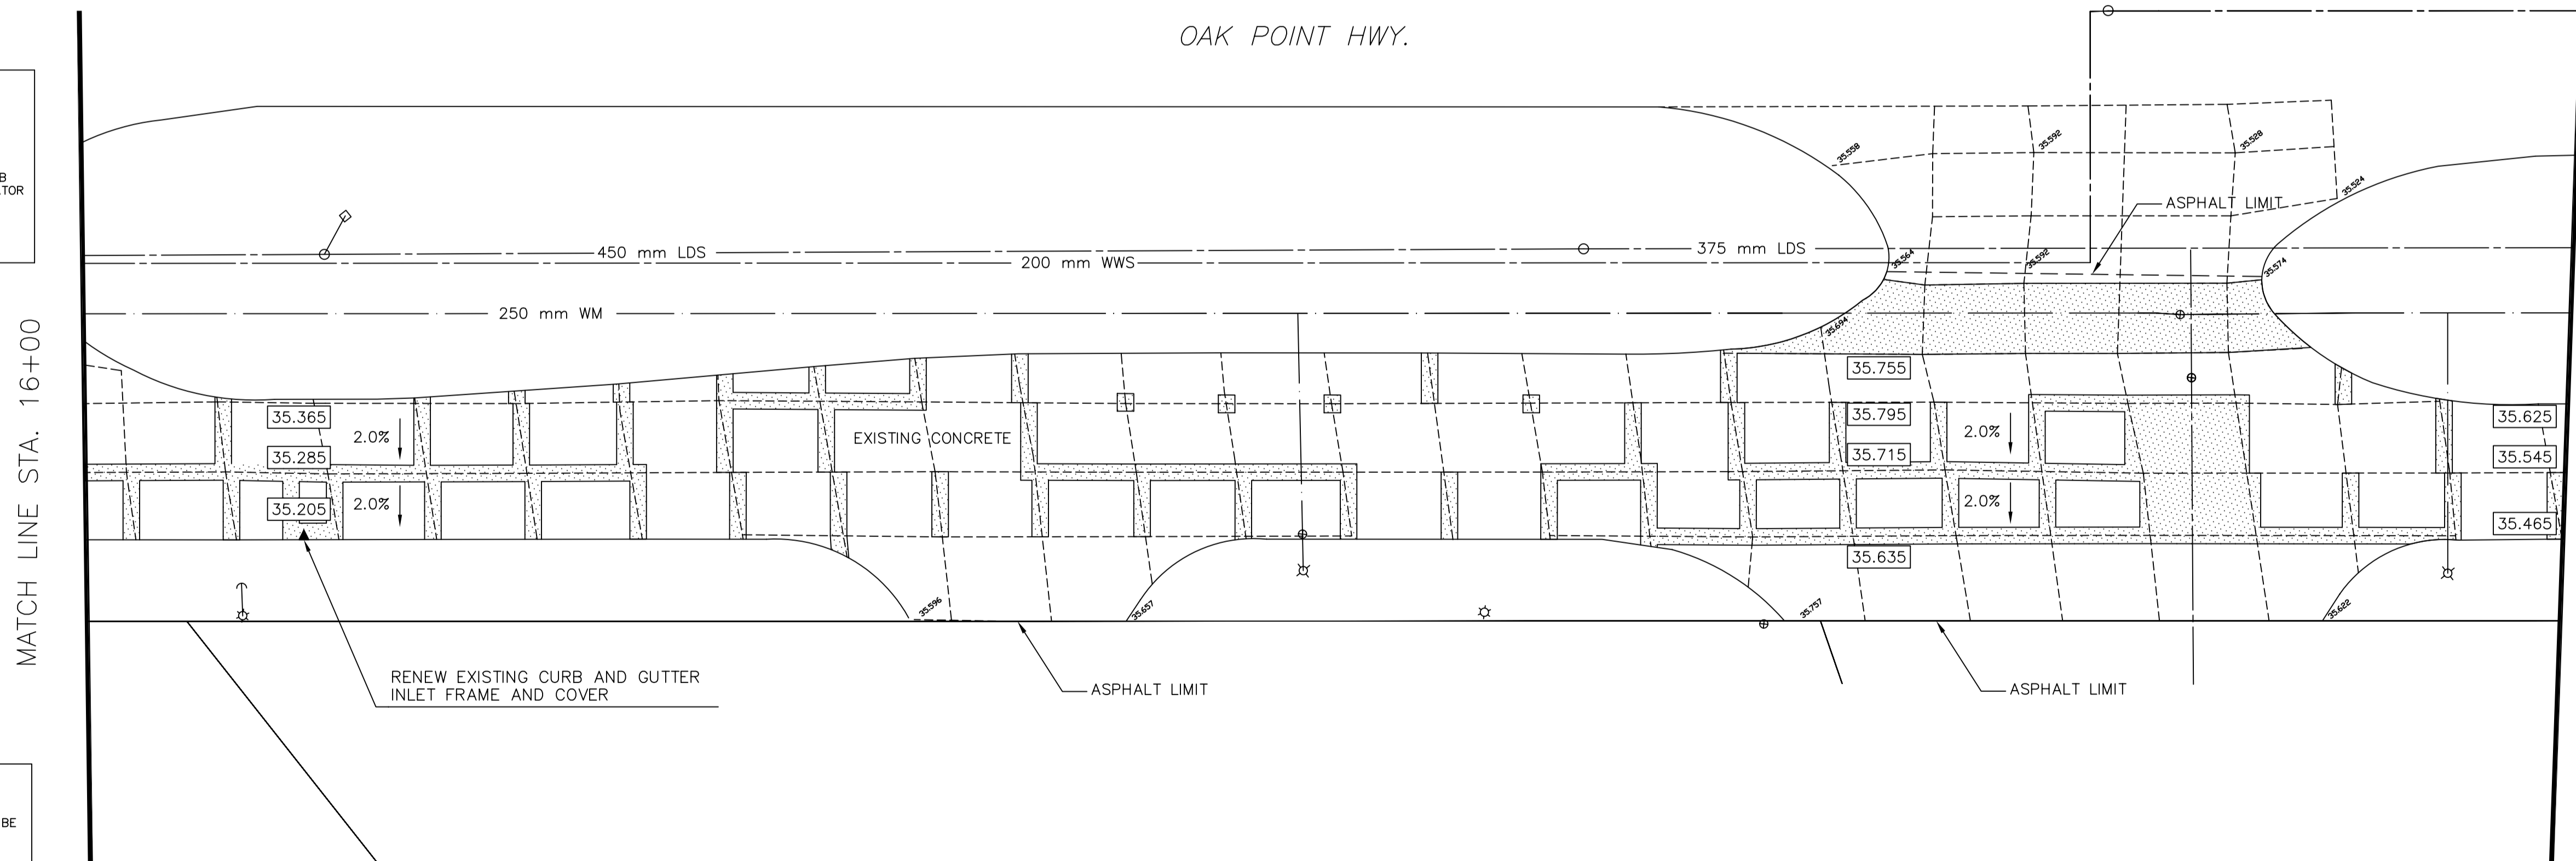

**WARNING**

IF POWER EQUIPMENT OR EXPLOSIVES ARE TO BE USED FOR EXCAVATION ON THIS PROJECT THE CONTRACTOR MUST:

- 1) OBTAIN CLEARANCE FROM THE GAS UTILITY PRIOR TO EXCAVATION.
- 2) TAKE PRECAUTION TO AVOID DAMAGE TO GAS UTILITY INSTALLATIONS.

SEE PROVINCIAL REGULATION 210/72 FOR DETAILS

**METRIC**

WHOLE NUMBERS INDICATE MILLIMETRES  
DECIMALIZED NUMBERS INDICATE METRES

BID OPP.# 430-2006

EXISTING	LEGEND - PLAN	PROPOSED	EXISTING	LEGEND - PLAN	PROPOSED	EXISTING	LEGEND - PROFILE	PROPOSED
150 mm WM	WATERMAIN	150 mm WM	HYDRO	MTS	150 mm WM	WATERMAIN	HYDRANT	+
300 mm LDS	LAND DRAINAGE SEWER	300 mm LDS	CONCRETE	CONCRETE	300 mm LDS	VALVE	VALVE	X
250 mm WWS	WASTE WATER SEWER	250 mm WWS	LIMIT OF ASPHALT	LIMIT OF ASPHALT	300 mm LDS	SEWER	SEWER	X
○	MANHOLE	●	CURB RENEWAL	CURB RENEWAL				
□	CATCH BASIN	■	CONCRETE REPAIRS	CONCRETE REPAIRS				
△	CURB INLET	▲	ELEVATIONS	ELEVATIONS				
☆	WOOD POLES	⊕	PROPERTY LINE	PROPERTY LINE				
○	LAMP STANDARD	○	SURVEY BAR	SURVEY BAR				
—	GAS	—	CURB STOP	CURB STOP				
			RAMP CURB	RAMP CURB				
			S. BOUND GUTTER	S. BOUND GUTTER				
			S. BOUND MEDIAN	S. BOUND MEDIAN				

**LOCATION APPROVED UNDERGROUND STRUCTURES**

SUPR. U/G STRUCTURES DATE COMMITTEE

NOTE: LOCATION OF UNDERGROUND STRUCTURES AS SHOWN ARE BASED ON THE BEST INFORMATION AVAILABLE. BUT NO GUARANTEE IS GIVEN THAT ALL EXISTING UTILITIES ARE SHOWN OR THAT THE GIVEN LOCATIONS ARE EXACT. CONFIRMATION OF EXISTENCE AND EXACT LOCATION OF ALL SERVICES MUST BE OBTAINED FROM THE INDIVIDUAL UTILITIES BEFORE PROCEEDING WITH CONSTRUCTION.

B.M. GBM 16-003 ELEV. 235.794m			
NO.	REVISIONS	DATE	BY

**ENGINEERING DIVISION  
TECHNOLOGY SERVICES BRANCH  
106 - 1155 PACIFIC AVE**

DESIGNED BY: G.C./R.W.      CHECKED BY: B.K./G.C.  
 DRAWN BY: B.B./R.W./G.C.      APPROVED BY: L.P.D.  
 HOR. SCALE: 1 : 250  
 VERTICAL: 1 : 20  
 DATE: 12/04/06

ENGINEER'S SEAL  
 PROVINCE OF MANITOBA  
 L.P. DEANE  
 REGISTERED ENGINEER  
 ORIGINAL SIGNED BY  
 L.P.D. JULY 5/06

**THE CITY OF WINNIPEG  
PUBLIC WORKS DEPARTMENT**

**OAK POINT HIGHWAY / KING EDWARD STREET (SOUTHBOUND)**  
 FROM APPROXIMATELY 300 METRES SOUTH OF EAGLE DRIVE  
 TO APPROXIMATELY 60 METRES SOUTH OF HYDE AVENUE  
 ASPHALT OVERLAY AND ASSOCIATED WORKS FROM STA: 16+00 TO STA: 17+50

CITY DRAWING NUMBER SE-05-31  
 SHEET 2 OF 9  
 2